


ORIGINAL

OFFICIALLY FILED  
NEVADA LAND OFFICE  
10 A.M., DECEMBER 30, 1965

# TOWNSHIP 18 NORTH, RANGE 60 EAST, OF THE MOUNT DIABLO MERIDIAN, NEVADA

History of earlier surveys is contained in the field notes.

Portion of the subdivisional lines surveyed by Horace G. Parker and John D. Sorensen, April 25 to May 17, 1963, under Special Instructions dated April 1, 1963, for Group No. 409, Nevada.

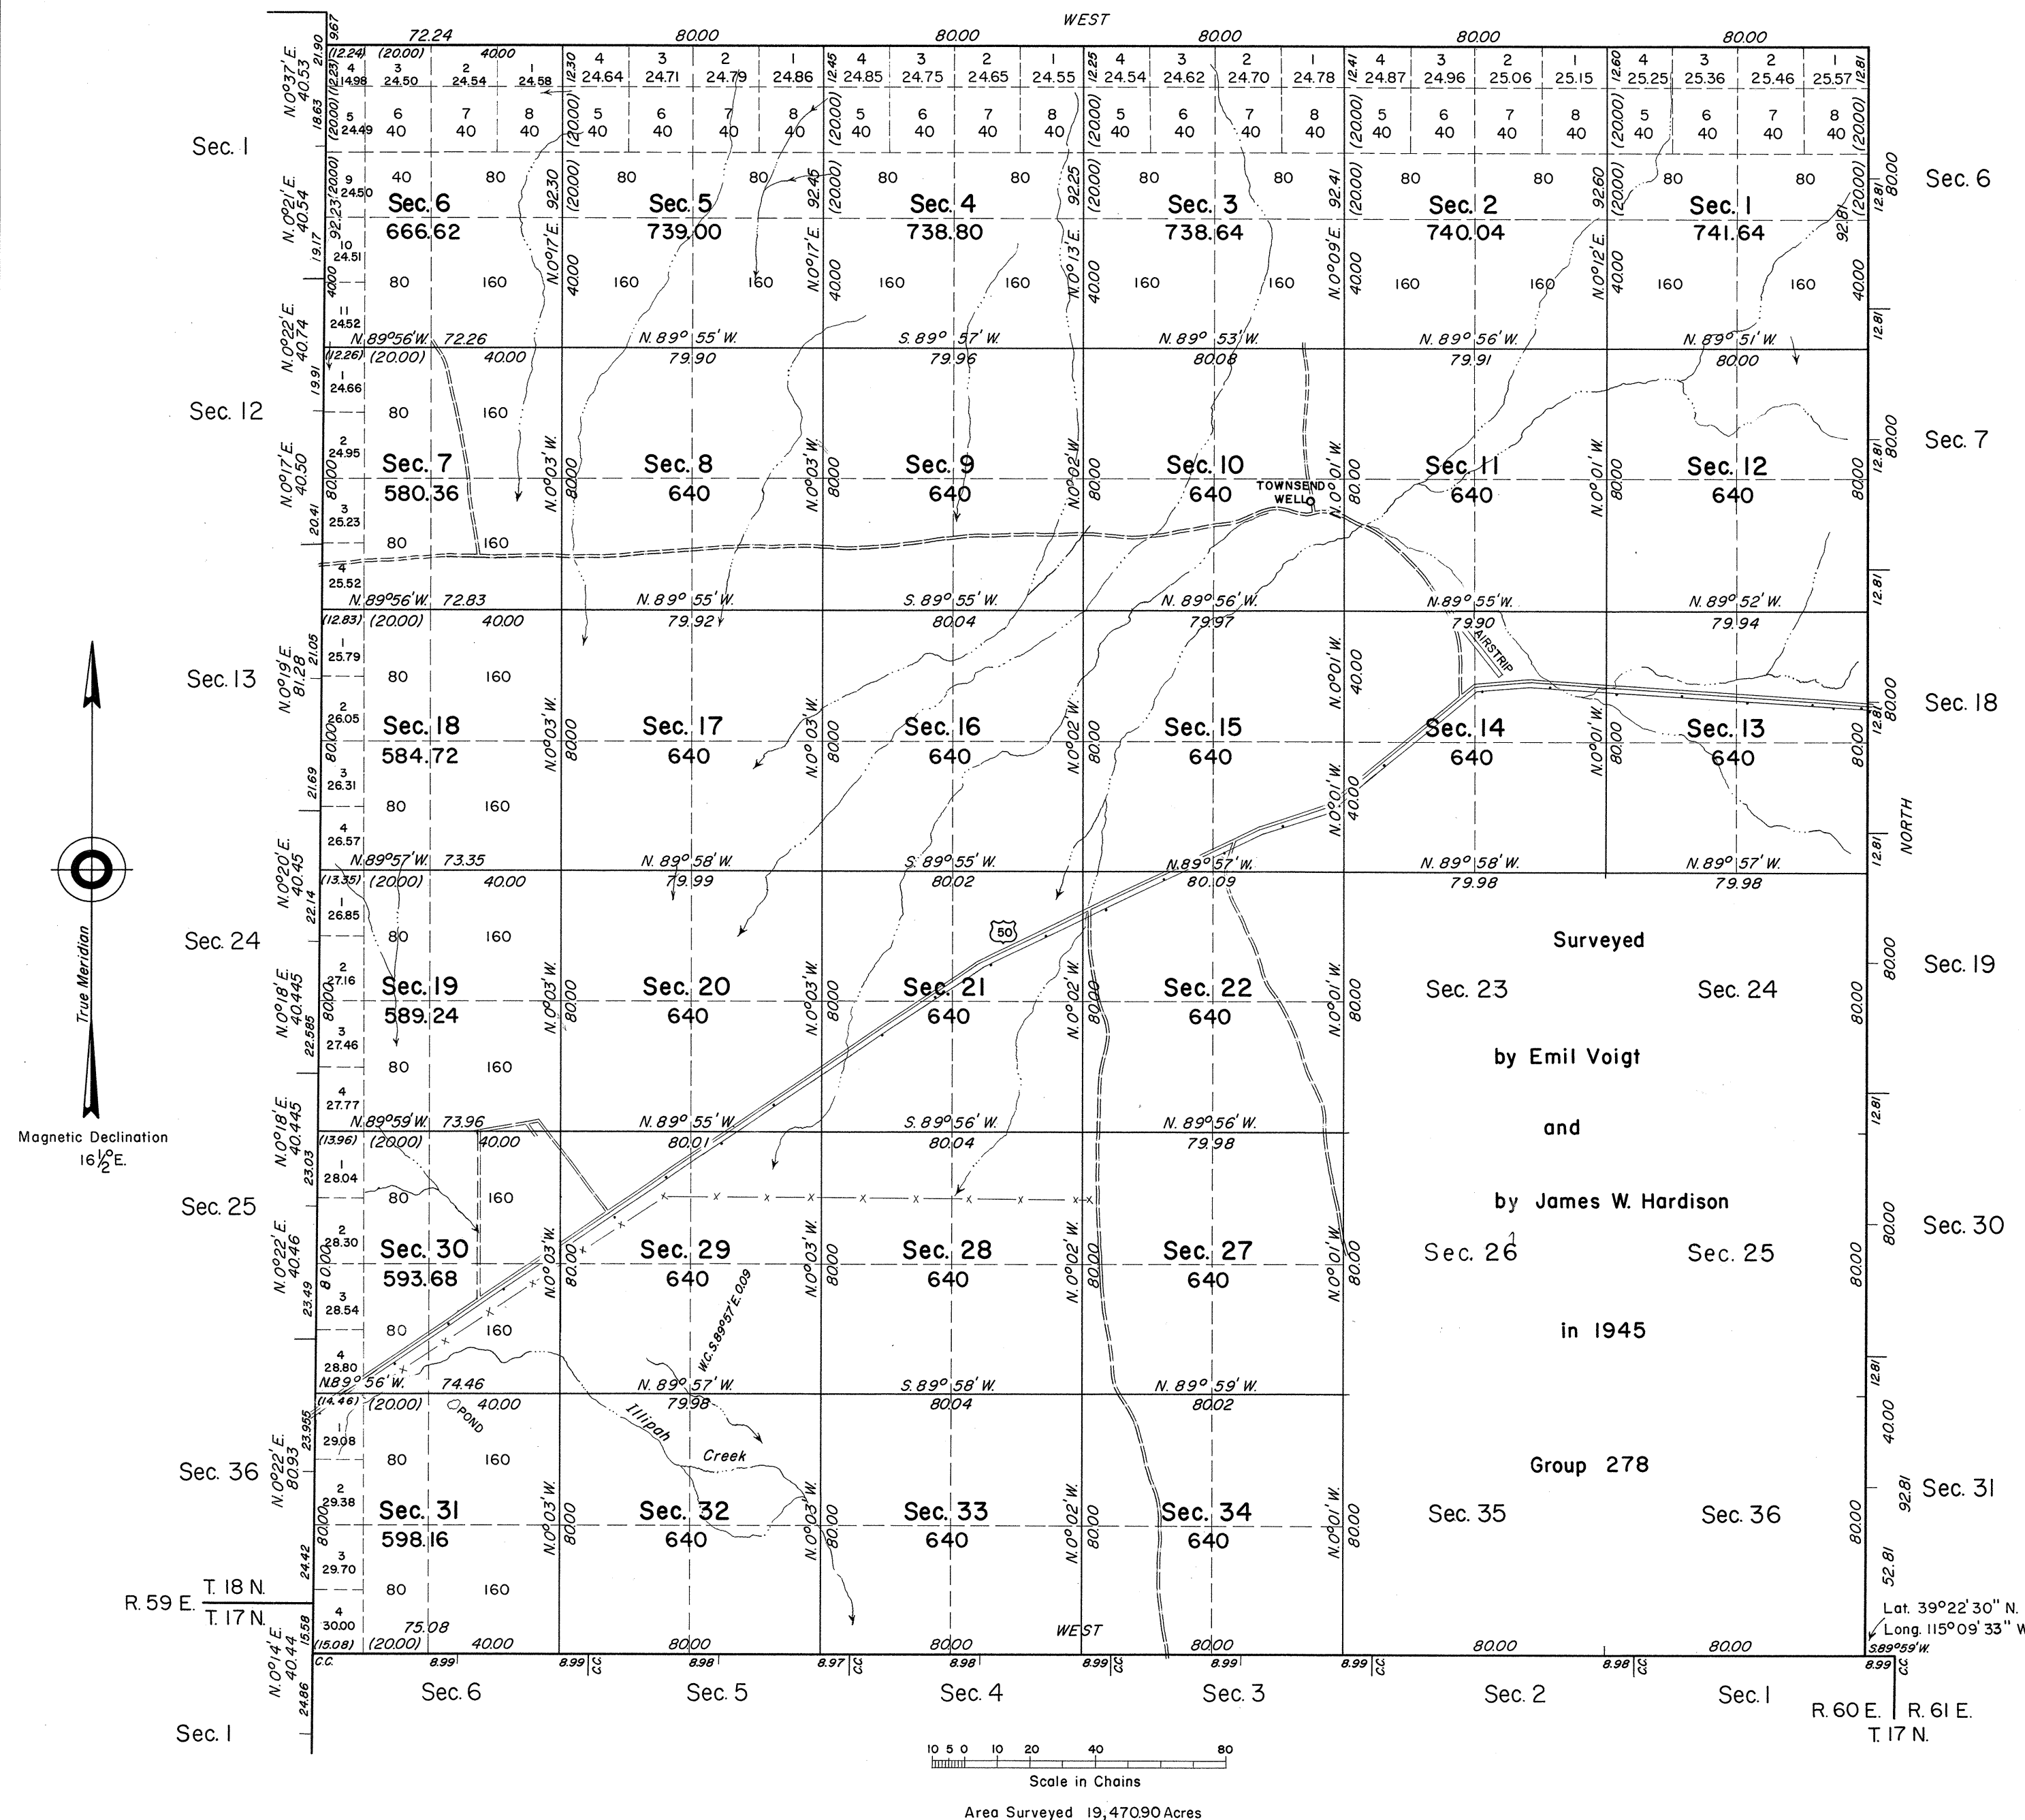

UNITED STATES DEPARTMENT OF THE INTERIOR  
BUREAU OF LAND MANAGEMENT  
Washington, D. C. August 12, 1965

This plat is strictly conformable to the approved field notes, and the survey, having been correctly executed in accordance with the requirements of law and the regulations of this Bureau, is hereby accepted.

For the Director

*R. Brown*

Acting Chief, Division of Engineering

1570-H

T18N, R60E