




TOWNSHIP 18 NORTH, RANGE 63 EAST, OF THE MOUNT DIABLO MERIDIAN, NEVADA
ENLARGED DIAGRAMS

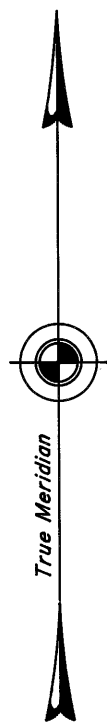

Sec. 1

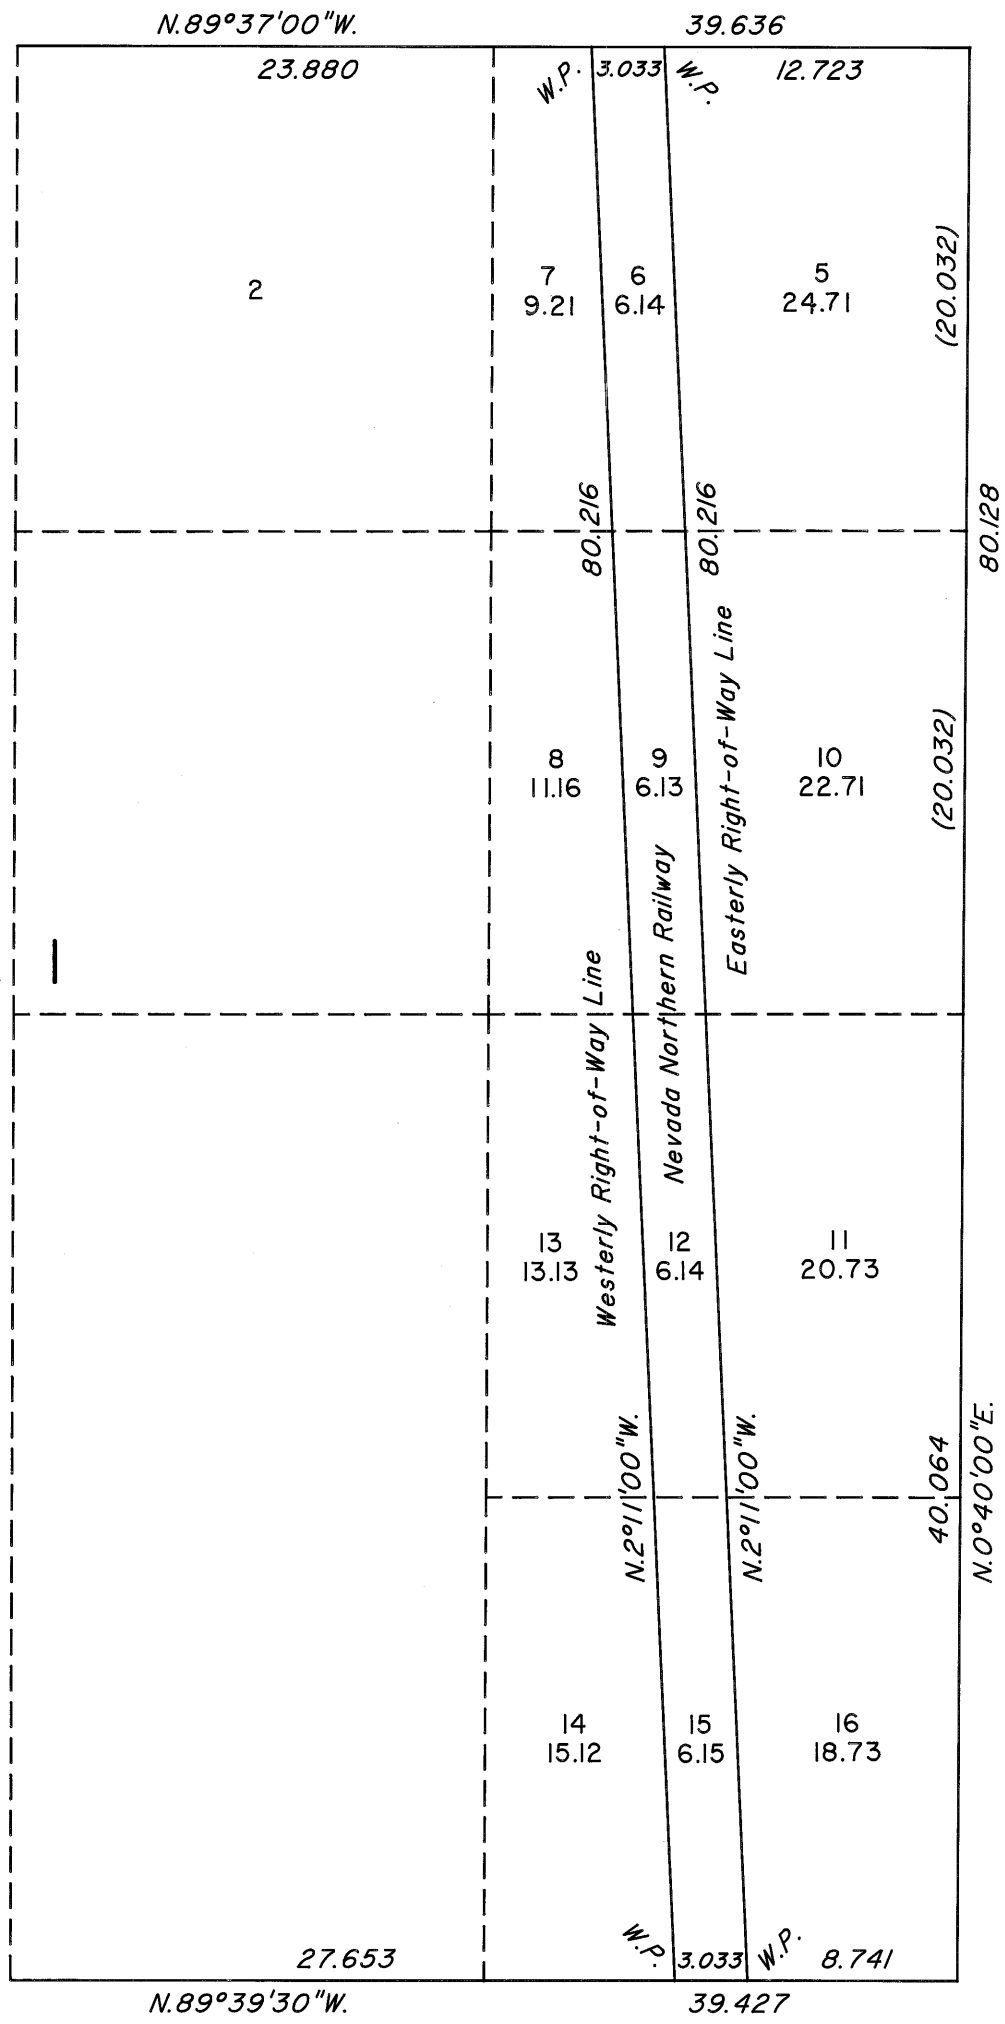

Sec. 12

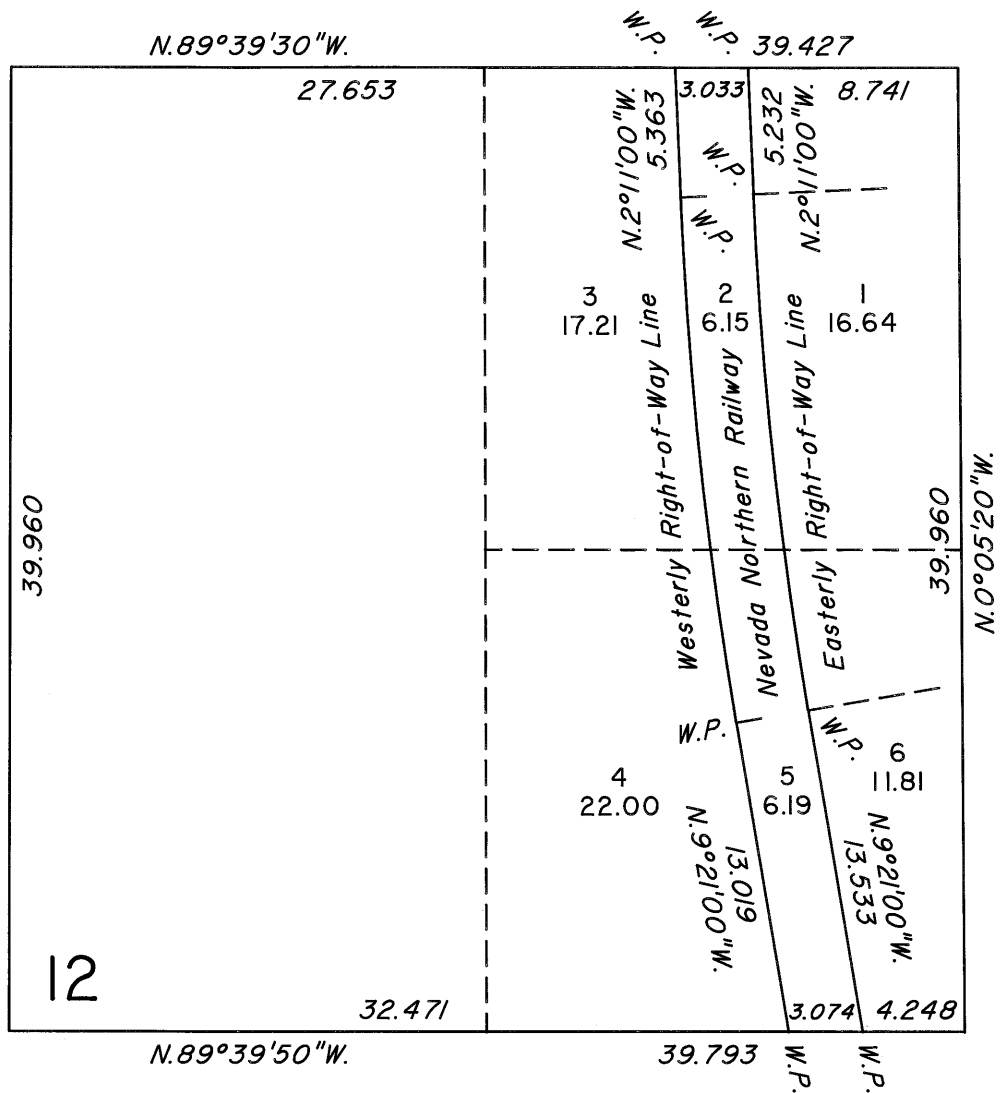

Reference should be made to Sheet No. 1 for survey information.

Westerly Right-of-Way Line
 $\Delta = 7^{\circ}10'00''$
 $R = 11559.15$ Ft.
 $L = 21.907$ Chs.

Easterly Right-of-Way Line
 $\Delta = 7^{\circ}10'00''$
 $R = 11359.15$ Ft.
 $L = 21.528$ Chs.

UNITED STATES DEPARTMENT OF THE INTERIOR
BUREAU OF LAND MANAGEMENT

Reno, Nevada February 2, 2010

This plat is strictly conformable to the approved field notes, and the survey, having been correctly executed in accordance with the requirements of law and the regulations of this Bureau, is hereby accepted.

For the Director

Chief Cadastral Surveyor, Nevada

