


SURVEY AND RESURVEY
FRACTIONAL TOWNSHIP N^o 18 SOUTH, RANGE N^o 49 EAST, MOUNT DIABLO MERIDIAN, NEVADA.

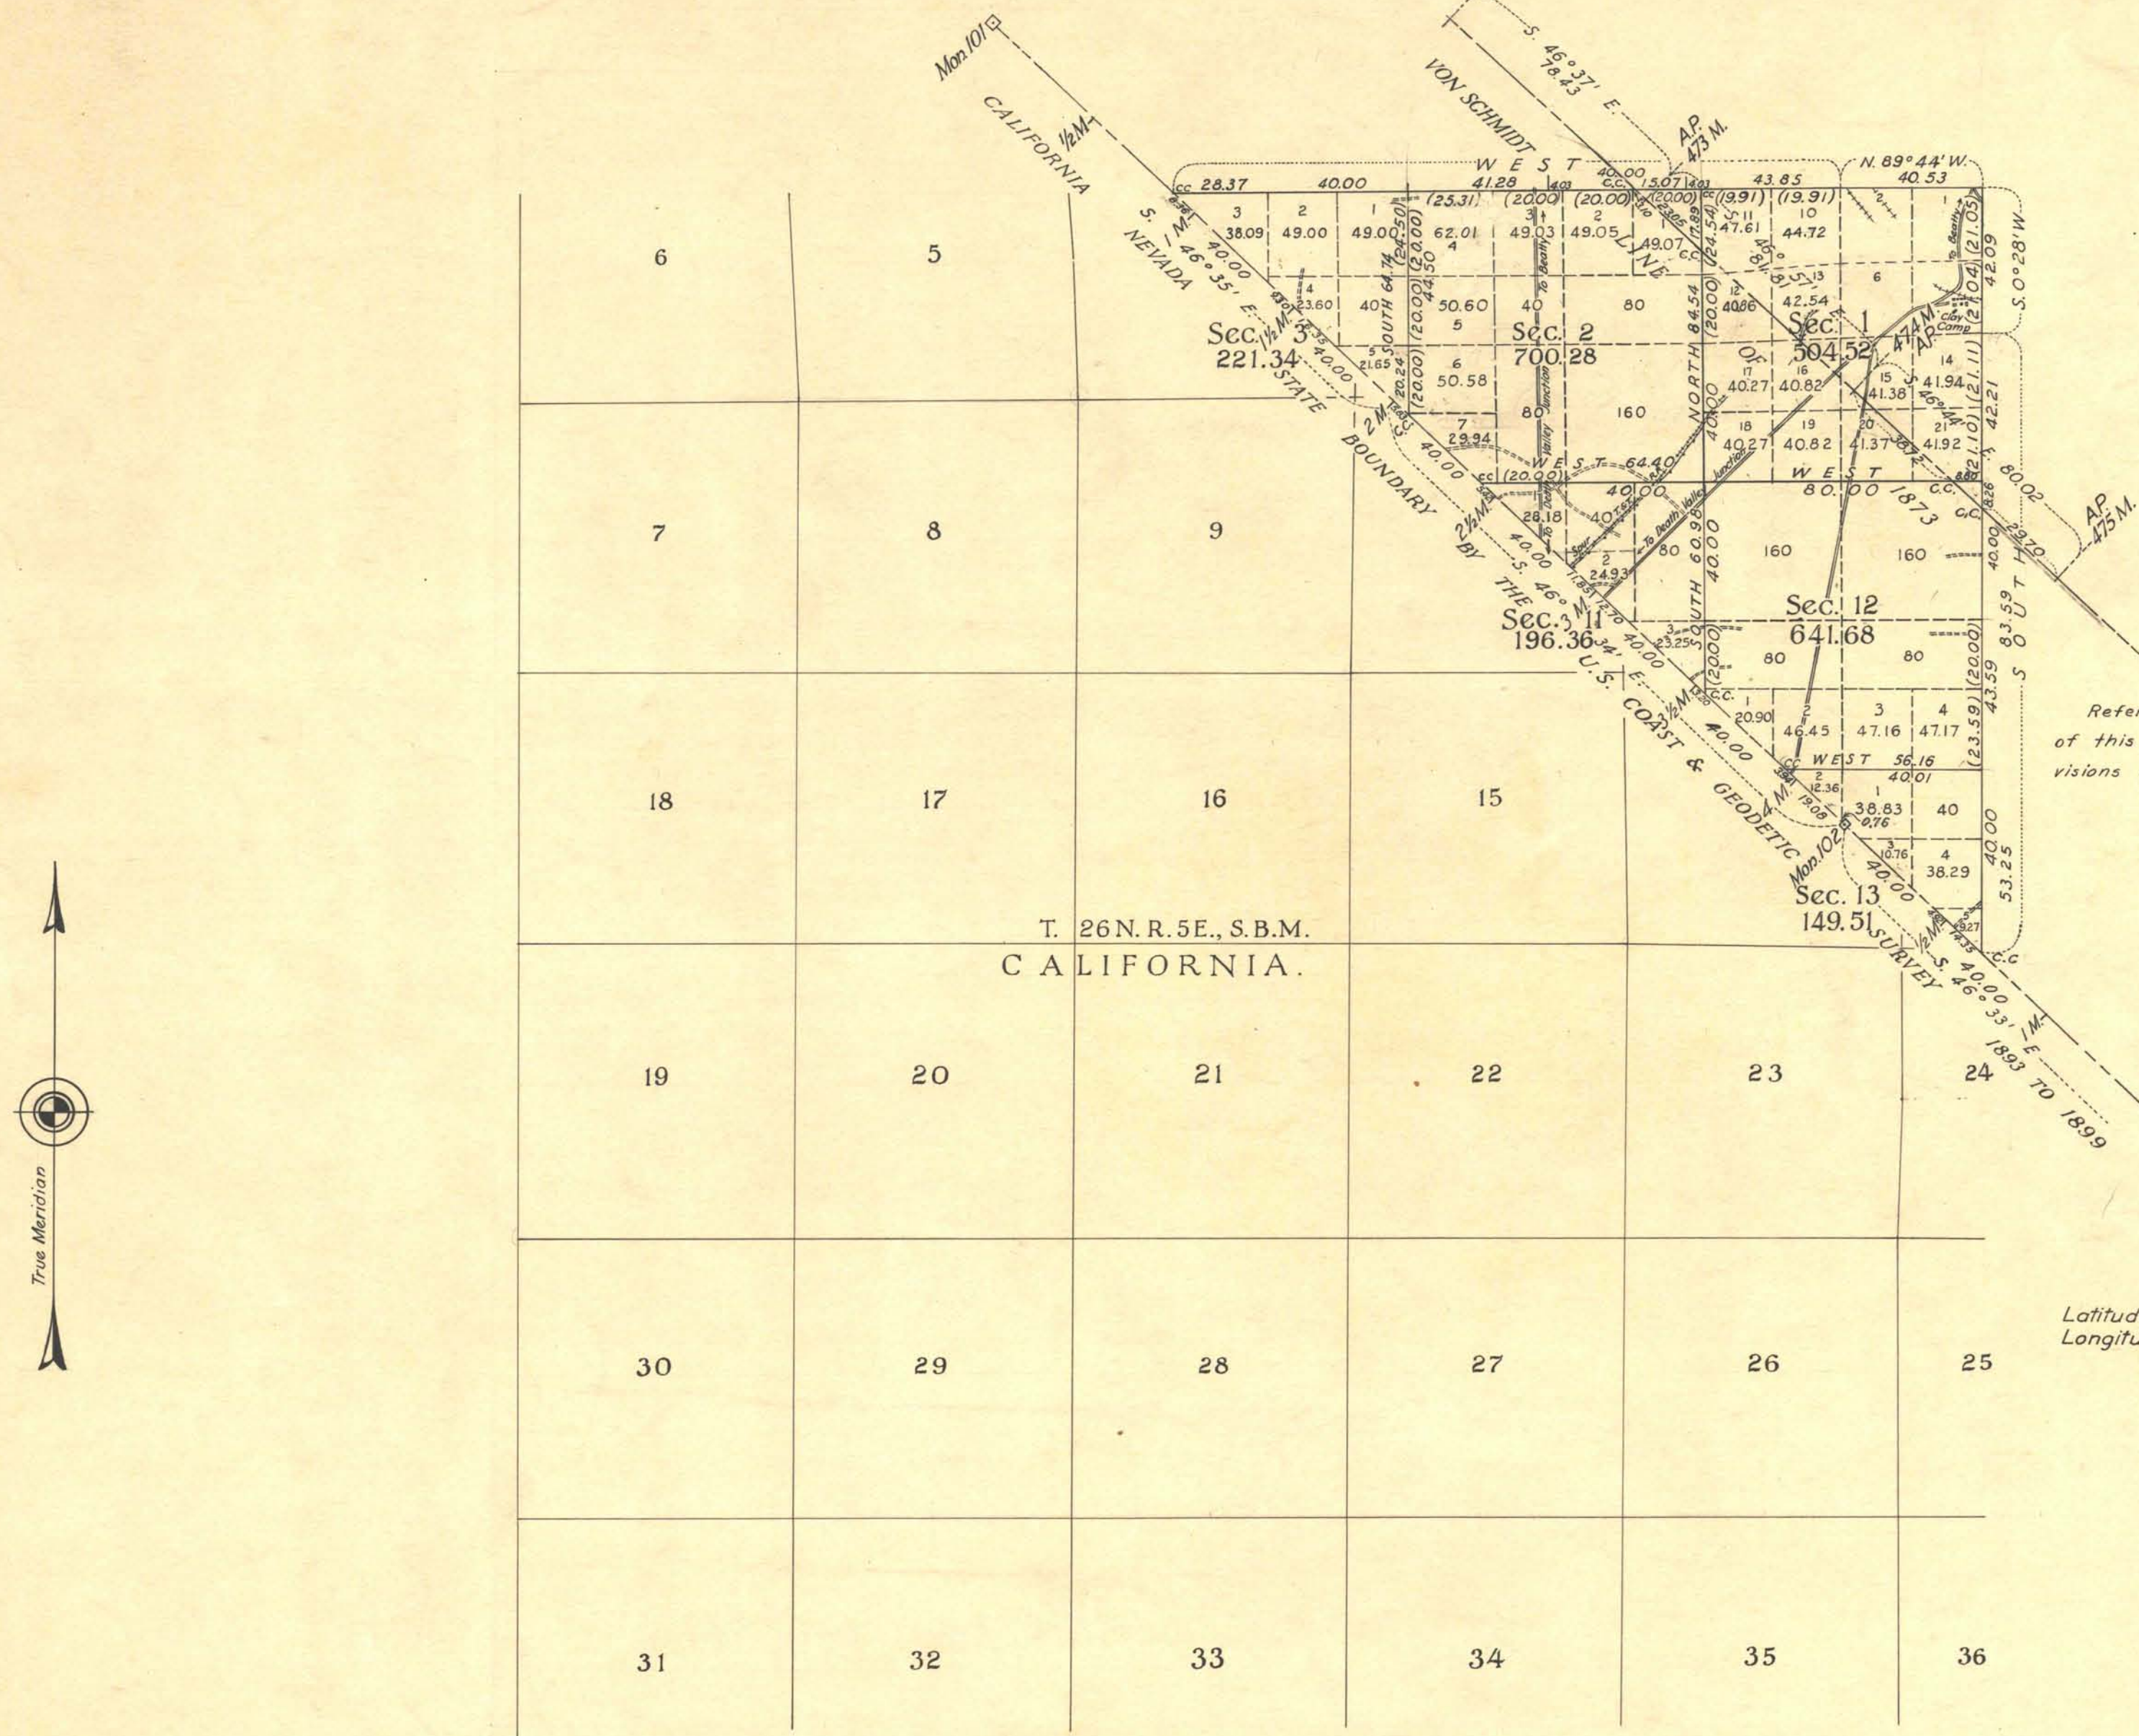

The Von Schmidt line was disregarded in the computation of areas on this plat.

Reference will be made to the original plat of this township for the areas of the subdivisions not shown hereon.

Latitude $36^{\circ} 23' 25''$ N.
Longitude $116^{\circ} 24' 06''$ W. At Mon. 102.

Scale: 40 Chains to an inch

Area Surveyed and Resurveyed 2413.69 Acres.

Office of U.S. Supervisor of Surveys
Denver, Colorado, May 13, 1935.

The above plat of Fractional Township No. 18 South, Range No. 49 East, of the Mount Diablo Meridian, Nevada, is strictly conformable to the field notes of the survey thereof, which have been examined and approved.

Walter Johnson

U. S. Supervisor of Surveys.

DEPARTMENT OF THE INTERIOR
GENERAL LAND OFFICE

Washington, D.C., June 10, 1935.

The survey represented by this plat having been correctly executed in accordance with the requirements of law and the regulations of this office, is hereby accepted.

Arthur L. Ford

Assistant Commissioner.

LINES DESIGNATED	BY WHOM SURVEYED	GROUP		MILEAGE		WHEN SURVEYED	
		NO.	DATE	MLS.	CHS.	BEGUN	COMPLETED
State Line	Andrew Nelson	259	Dec. 1, 1930	4	1.79	Apr. 20, 1933	Apr. 24, 1933
Exterior	Roger F. Wilson	"	"	5	55.17	"	Apr. 10, 1934
Subdivisional	Robert C. Yundt	"	"	5	10.82	Mar. 2, 1934	Mar. 17, 1934
Miscellaneous	"	"	"	5	31.81	"	"

C.H.D.