


# FRACTIONAL TOWNSHIP N° 18 SOUTH, RANGE N° 50 EAST, MOUNT DIABLO MERIDIAN, NEVADA. SURVEY AND RESURVEY

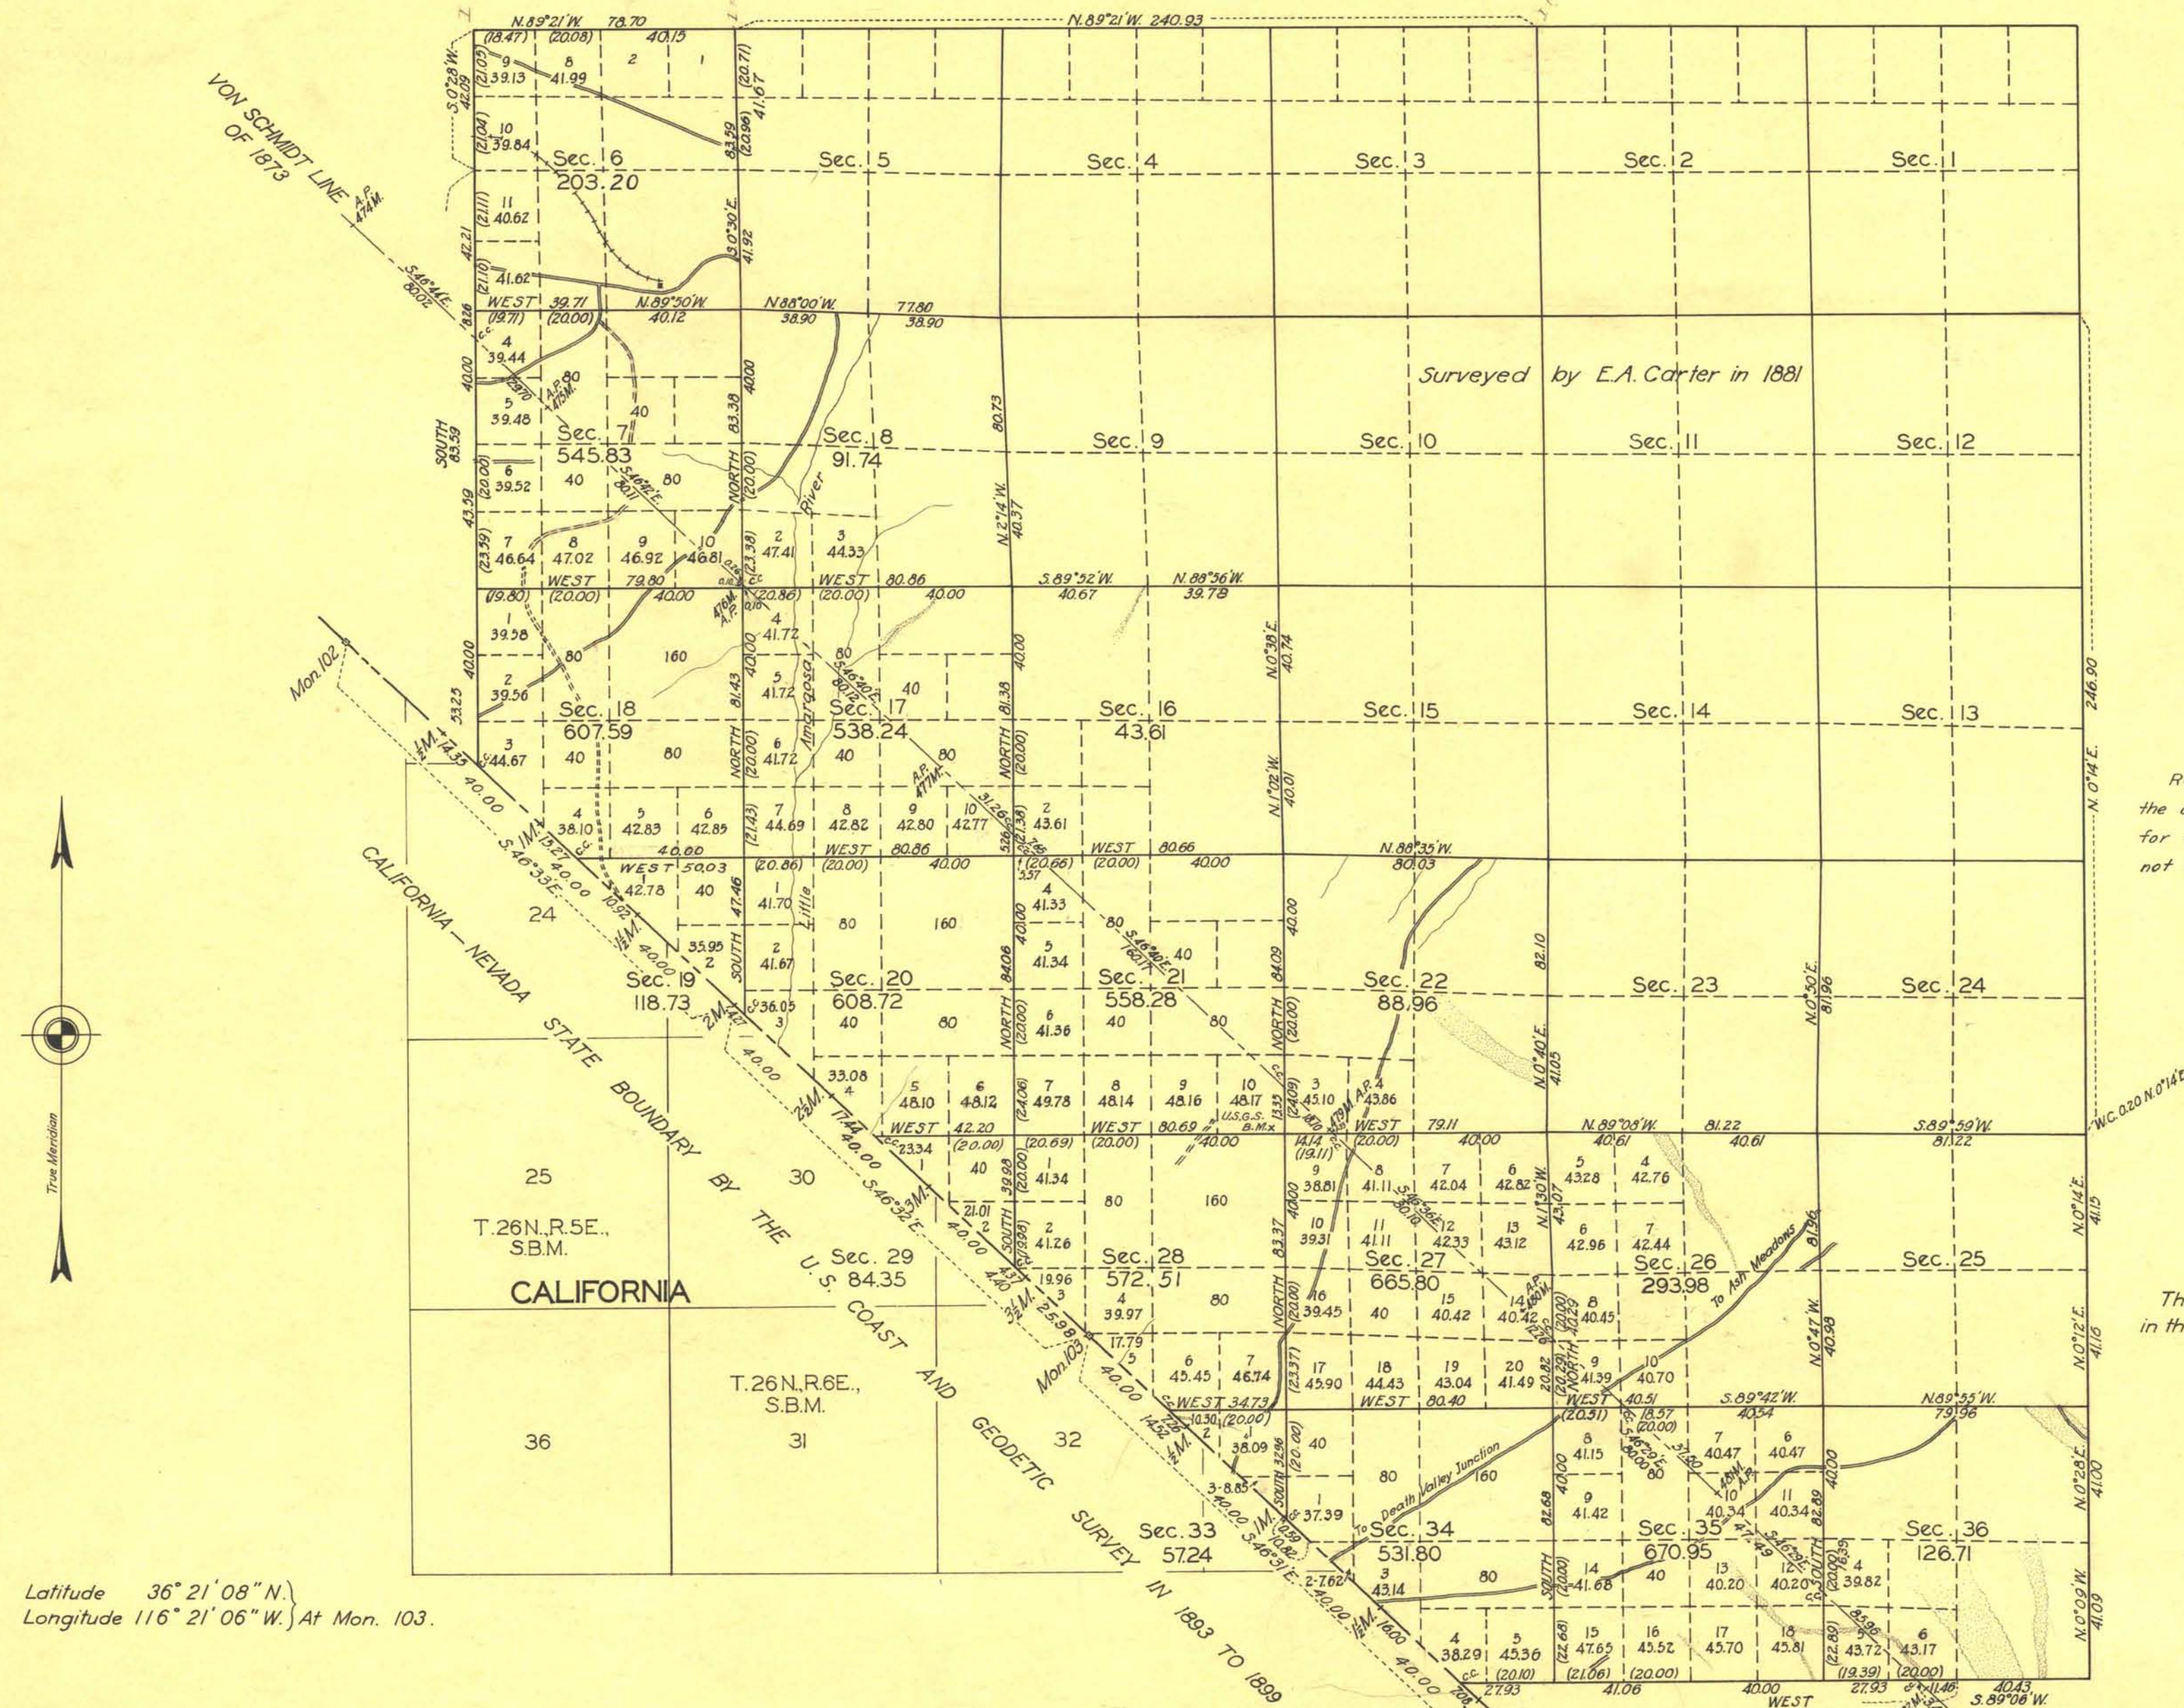

Reference will be made to the original plat of this township for the areas of the subdivisions not shown hereon.

The Von Schmidt line was disregarded in the computation of areas on this plat.

| LINES DESIGNATED | BY WHOM SURVEYED | GROUP    |              | MILEAGE |       | WHEN SURVEYED |               |
|------------------|------------------|----------|--------------|---------|-------|---------------|---------------|
|                  |                  | N°       | DATE         | MLS.    | CHS.  | BEGUN         | COMPLETED     |
| State Line       | Roger F. Wilson  | 259      | Dec. 1, 1930 | 5       | 4.55  | Apr. 20, 1933 | Apr. 24, 1933 |
| Exterior         | and              | "        | "            | 8       | 13.05 | " 28, "       | " 10, 1934    |
| Subdivisional    | Robert C. Yundt  | "        | "            | 31      | 45.85 | " " "         | " " "         |
| Miscellaneous    | "                | "        | "            | 19      | 56.29 | " " "         | " " "         |
|                  |                  | (Calif.) |              |         |       |               |               |

Office of U.S. Supervisor of Surveys  
Denver, Colorado, May 31, 1935.  
The above plat of fractional Township N° 18 South, Range N° 50 East, of the Mount Diablo Meridian, Nevada, is strictly conformable to the field notes of the survey thereof which have been examined and approved.

*Dr. J. H. Johnson*  
U.S. Supervisor of Surveys

DEPARTMENT OF THE INTERIOR  
GENERAL LAND OFFICE  
Washington, D.C., June 10, 1935.  
The survey represented by this plat having been correctly executed in accordance with the requirements of law and the regulations of this office, is hereby accepted.

*Arthur H. Frank*  
Assistant Commissioner