


TOWNSHIP 18 SOUTH, RANGE 50 EAST, OF THE MOUNT DIABLO MERIDIAN, NEVADA

DEPENDENT RESURVEY AND SUBDIVISION

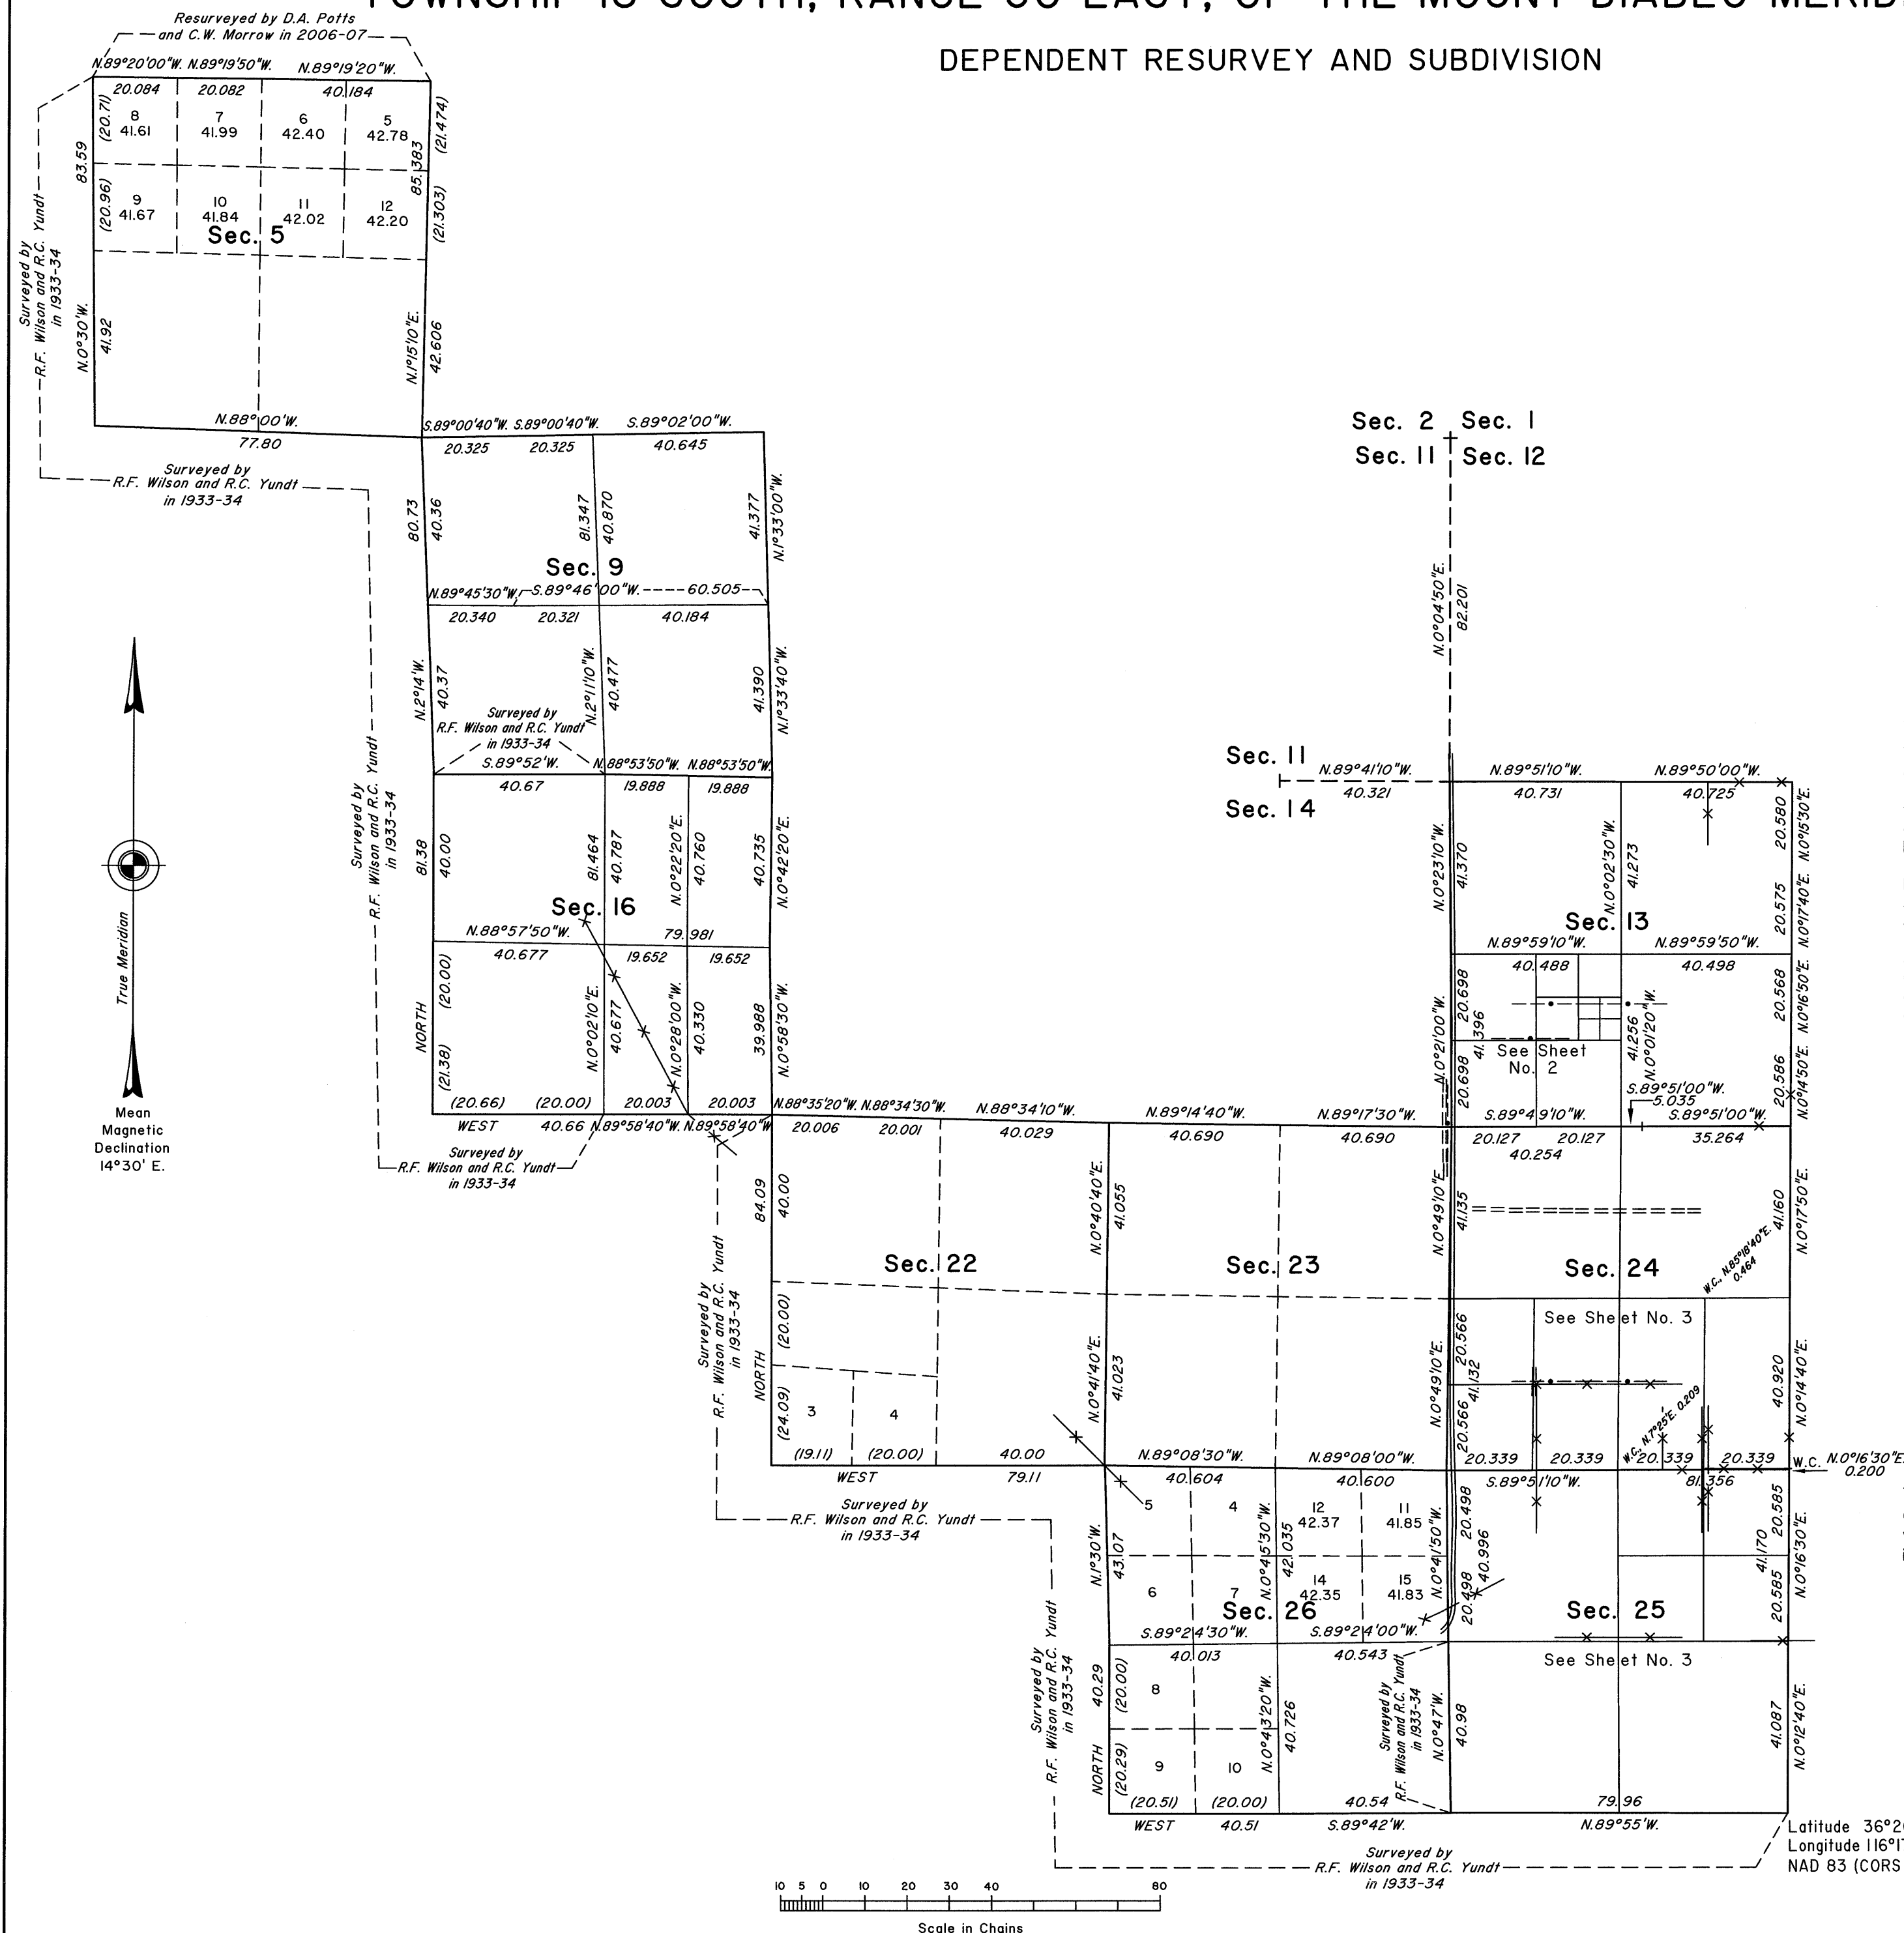

A history of surveys is contained in the field notes.

This plat, in three sheets, represents the dependent resurvey of a portion of the east boundary and a portion of the subdivisional lines, designed to restore the corners in their true original locations according to the best available evidence, and the subdivision of certain sections, Township 18 South, Range 50 East, Mount Diablo Meridian, Nevada.

Except as indicated hereon, the lotting and areas are as shown on plats approved February 18, 1882 and accepted June 10, 1935.

Survey executed by Lance A. Barney and Thomas E. Casinger,
Cadastral Surveyors, beginning February 7, 2007, and
completed November 19, 2012, pursuant to Special Instructions
dated February 2, 2006, for Group No. 834, Nevada.

UNITED STATES DEPARTMENT OF THE INTERIOR
BUREAU OF LAND MANAGEMENT

Reno, Nevada November 30, 2012

This plat is strictly conformable to the approved field notes, and the survey, having been correctly executed in accordance with the requirements of law and the regulations of this Bureau, is hereby accepted.

For the Director

David D. Parker

Chief Cadastral Surveyor, Nevada

Latitude 36°20'59.755" N.
Longitude 116°17'02.245" W.
NAD 83 (CORS 96)

T.18S., R.50E., M.D.M.