
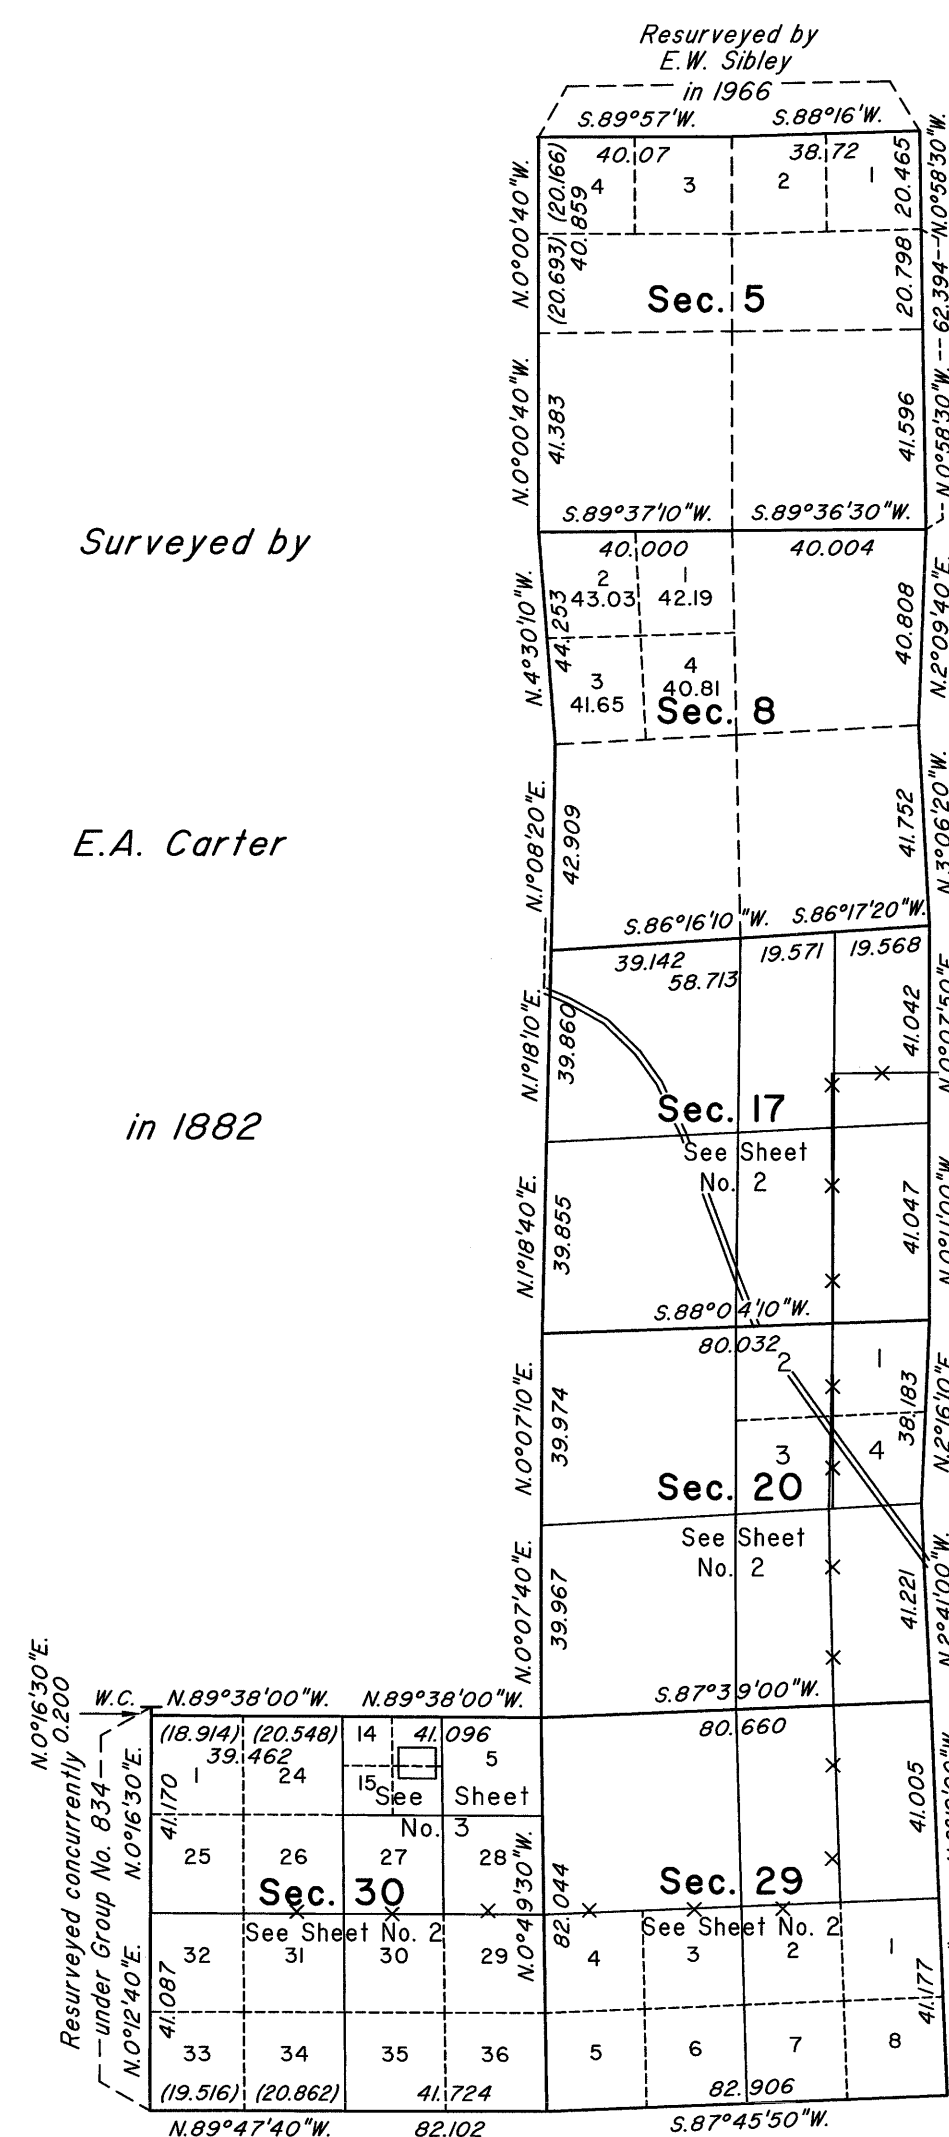


TOWNSHIP 18 SOUTH, RANGE 51 EAST, OF THE MOUNT DIABLO MERIDIAN, NEVADA

DEPENDENT RESURVEY AND SUBDIVISION

OFFICIALLY FILED
NEVADA STATE OFFICE
at 10:00 AM on December 4, 2012

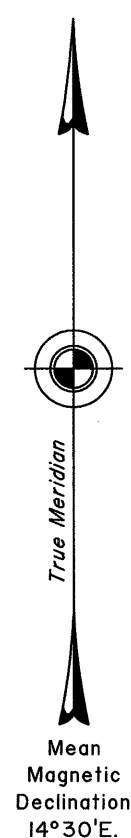

Surveyed by

E.A. Carter

in 1882

Surveyed by

E.A. Carter

in 1882

A history of surveys is contained in the field notes.

This plat in three sheets, represents the dependent re-survey of a portion of the subdivisional lines designed to restore the corners in their true original locations according to the best available evidence, and the subdivision of certain sections, Township 18 South, Range 51 East, Mount Diablo Meridian, Nevada.

Except as indicated hereon, the lotting and areas are as on the plat approved February 18, 1882.

Survey executed by Lance A. Barney and Thomas E. Casinger, Cadastral Surveyors, beginning February 7, 2007, and completed May 31, 2012, pursuant to Special Instructions dated February 2, 2006, for Group No. 833, Nevada.

UNITED STATES DEPARTMENT OF THE INTERIOR
BUREAU OF LAND MANAGEMENT


Reno, Nevada November 30, 2012

This plat is strictly conformable to the approved field notes, and the survey, having been correctly executed in accordance with the requirements of law and the regulations of this Bureau, is hereby accepted.

For the Director

David A. Moran

Chief Cadastral Surveyor, Nevada

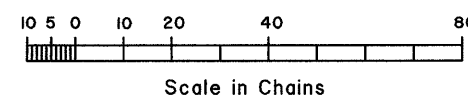

Latitude 36°21'01.673" N.
Longitude 116°14'49.185" W.
NAD 83 (CORS96)