


TOWNSHIP N^o 18 SOUTH RANGE N^o 55 EAST MOUNT DIABLO MERIDIAN

N 89° 55' W

Note: D. T. M. & Williams
says that Williams Spring
located in SW 1/4 of NE 1/4 of Sec. 2
5.73° 55' W, 722.5 ft. from N.E. of Twp.

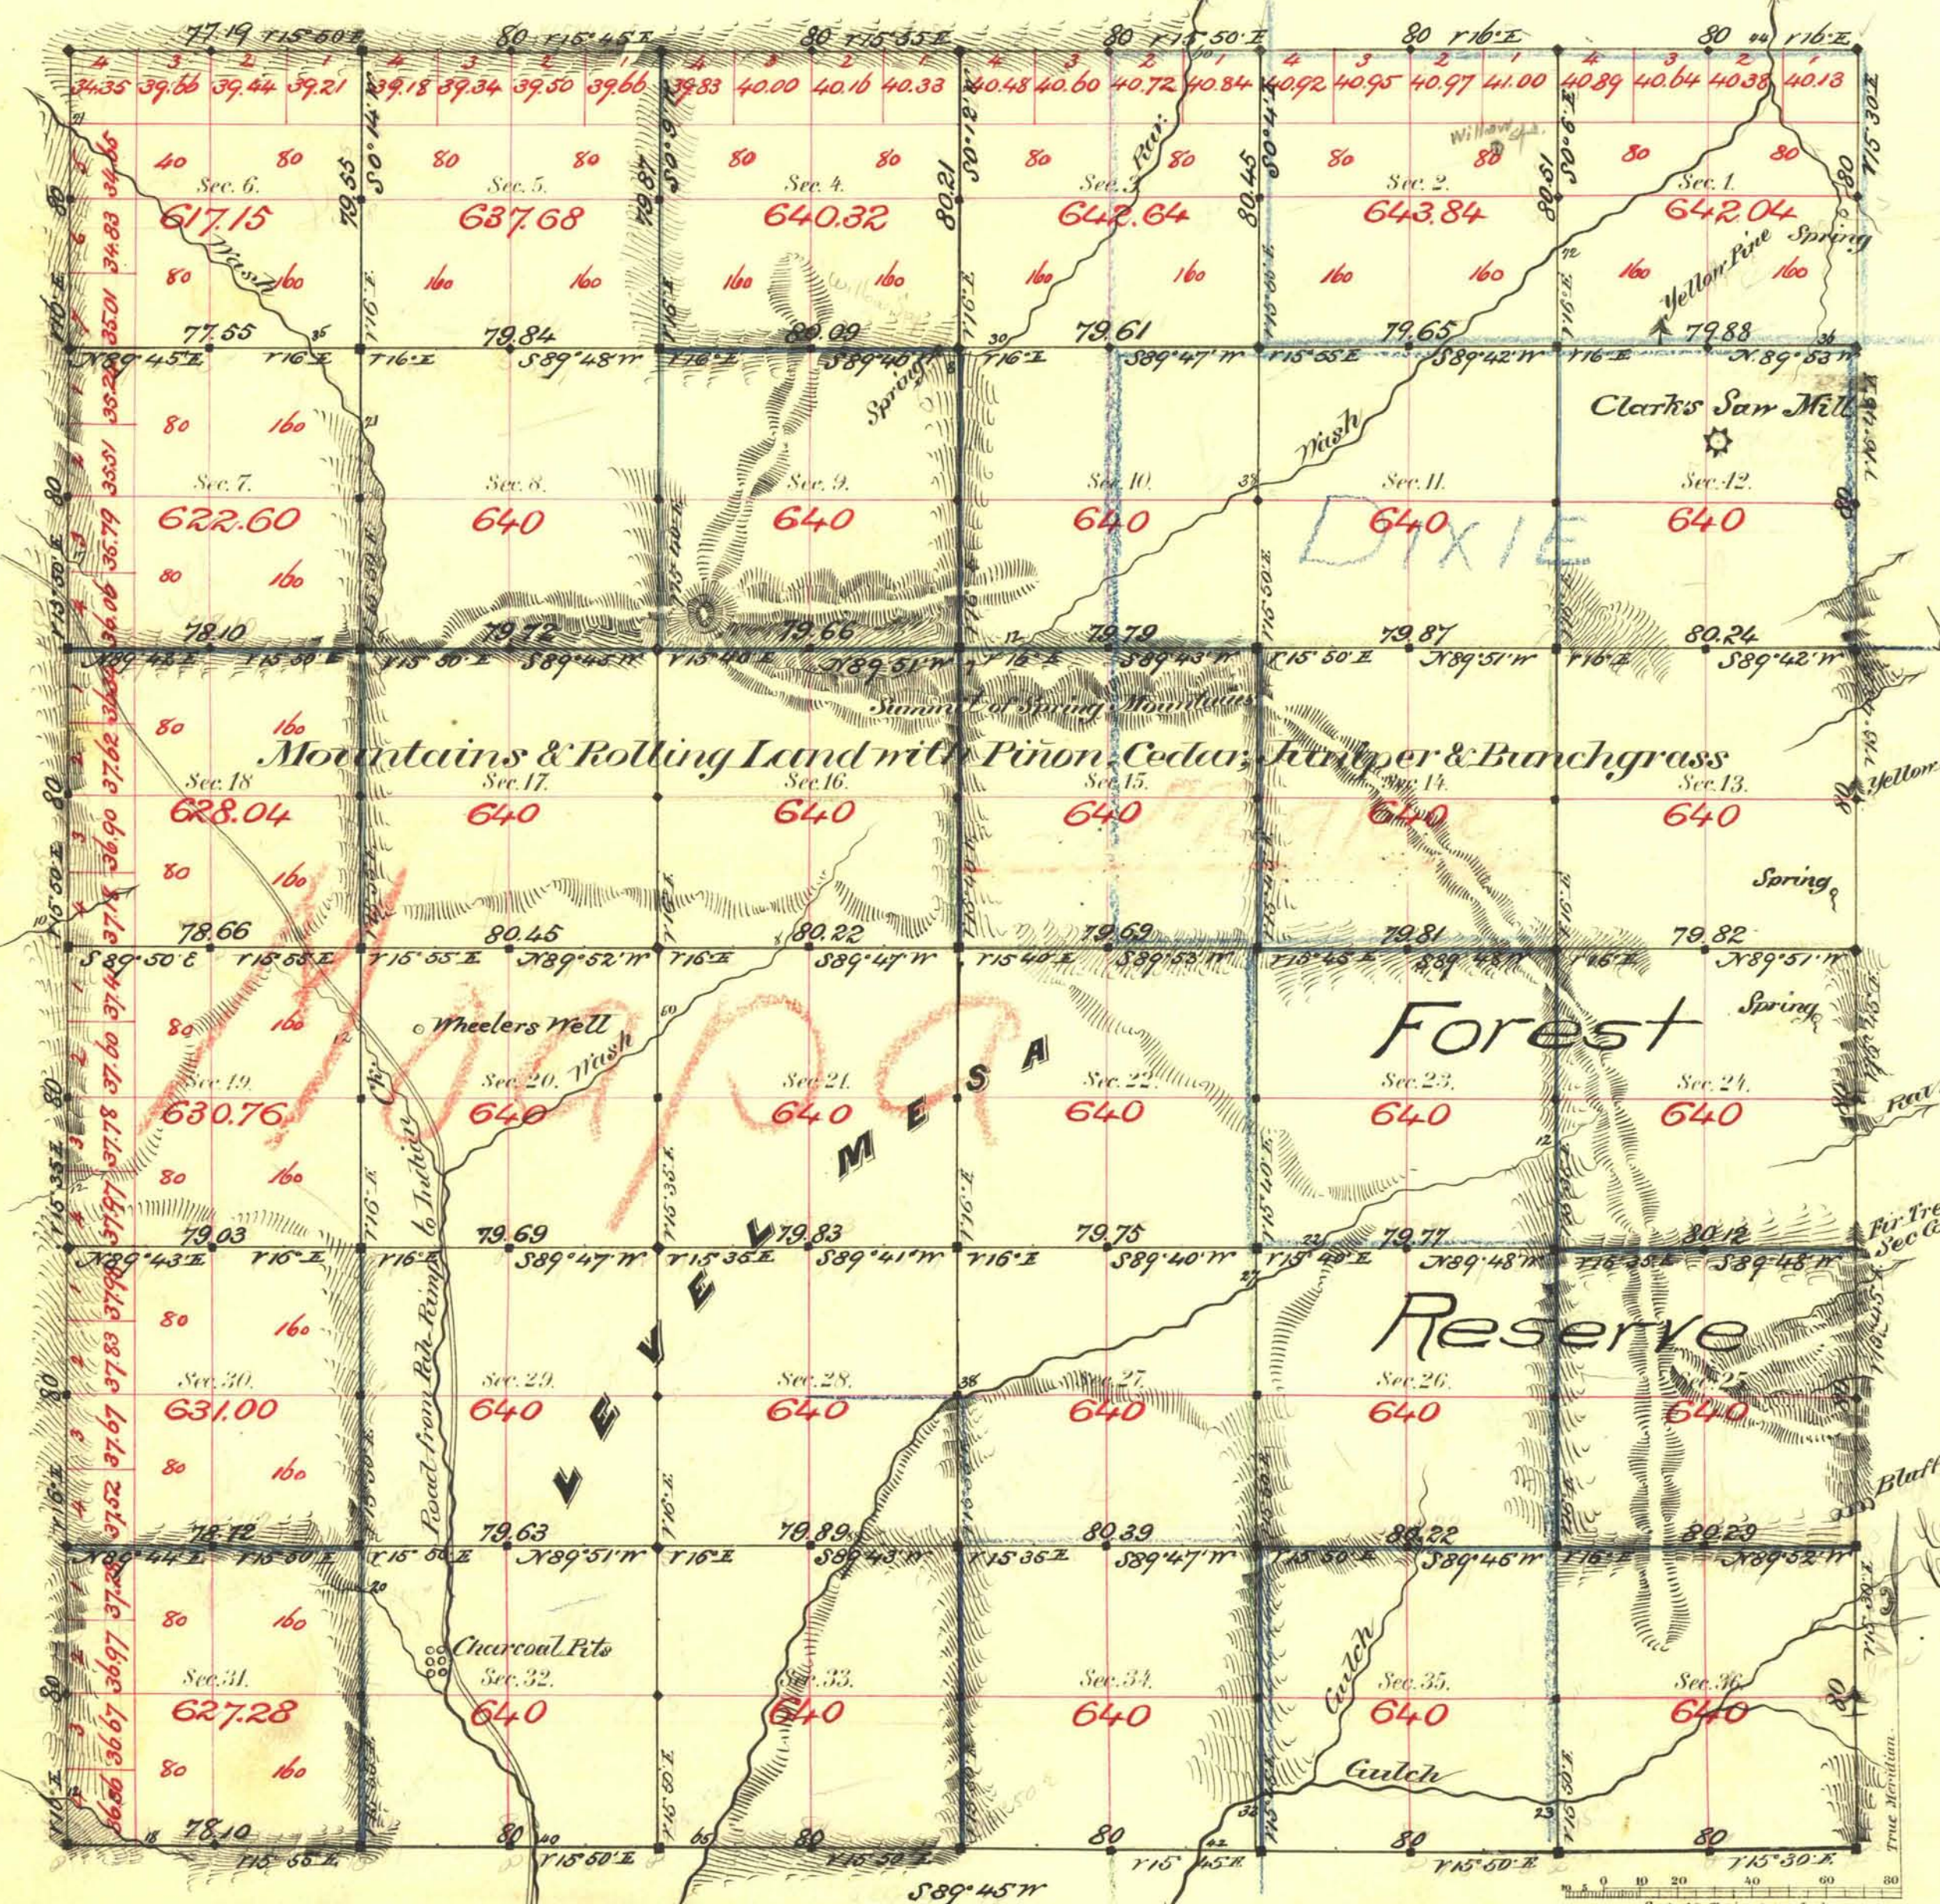

Aggregate Area of Public Land Surveyed 22,963.35 Acres

Commenced June 22nd 1881
Completed " 24th

Survey Designated	By Whom Surveyed	Date of Contract	Amount of Survey	When Surveyed
E. bdy.	E. P. Munroe	Oct. 1st 1869	46-85-86	1869
N. & W. bdy.	Geo. Pringle	Feb. 7th 1881	17-76-29	1881
Subdiv. block 8	"	"	35-74-18	June "
" block 10	"	"	22-75-39	" "

770 Cont.
31
114

The above Map of Township N. 18 South of Range N. 55 East
Mount Diablo Meridian is strictly conformable to the field
notes of the survey thereof on file in this Office, which have been examined and approved.
Surveyor General's Office.
Virginia City, Nev.
October 14th 1881.
C. S. Davis, Sur. Gen. Nev.