


TOWNSHIP 18 SOUTH, RANGE 59 EAST, OF THE MOUNT DIABLO MERIDIAN, NEVADA

DEPENDENT RESURVEY, SUBDIVISION AND METES-AND-BOUNDS SURVEYS

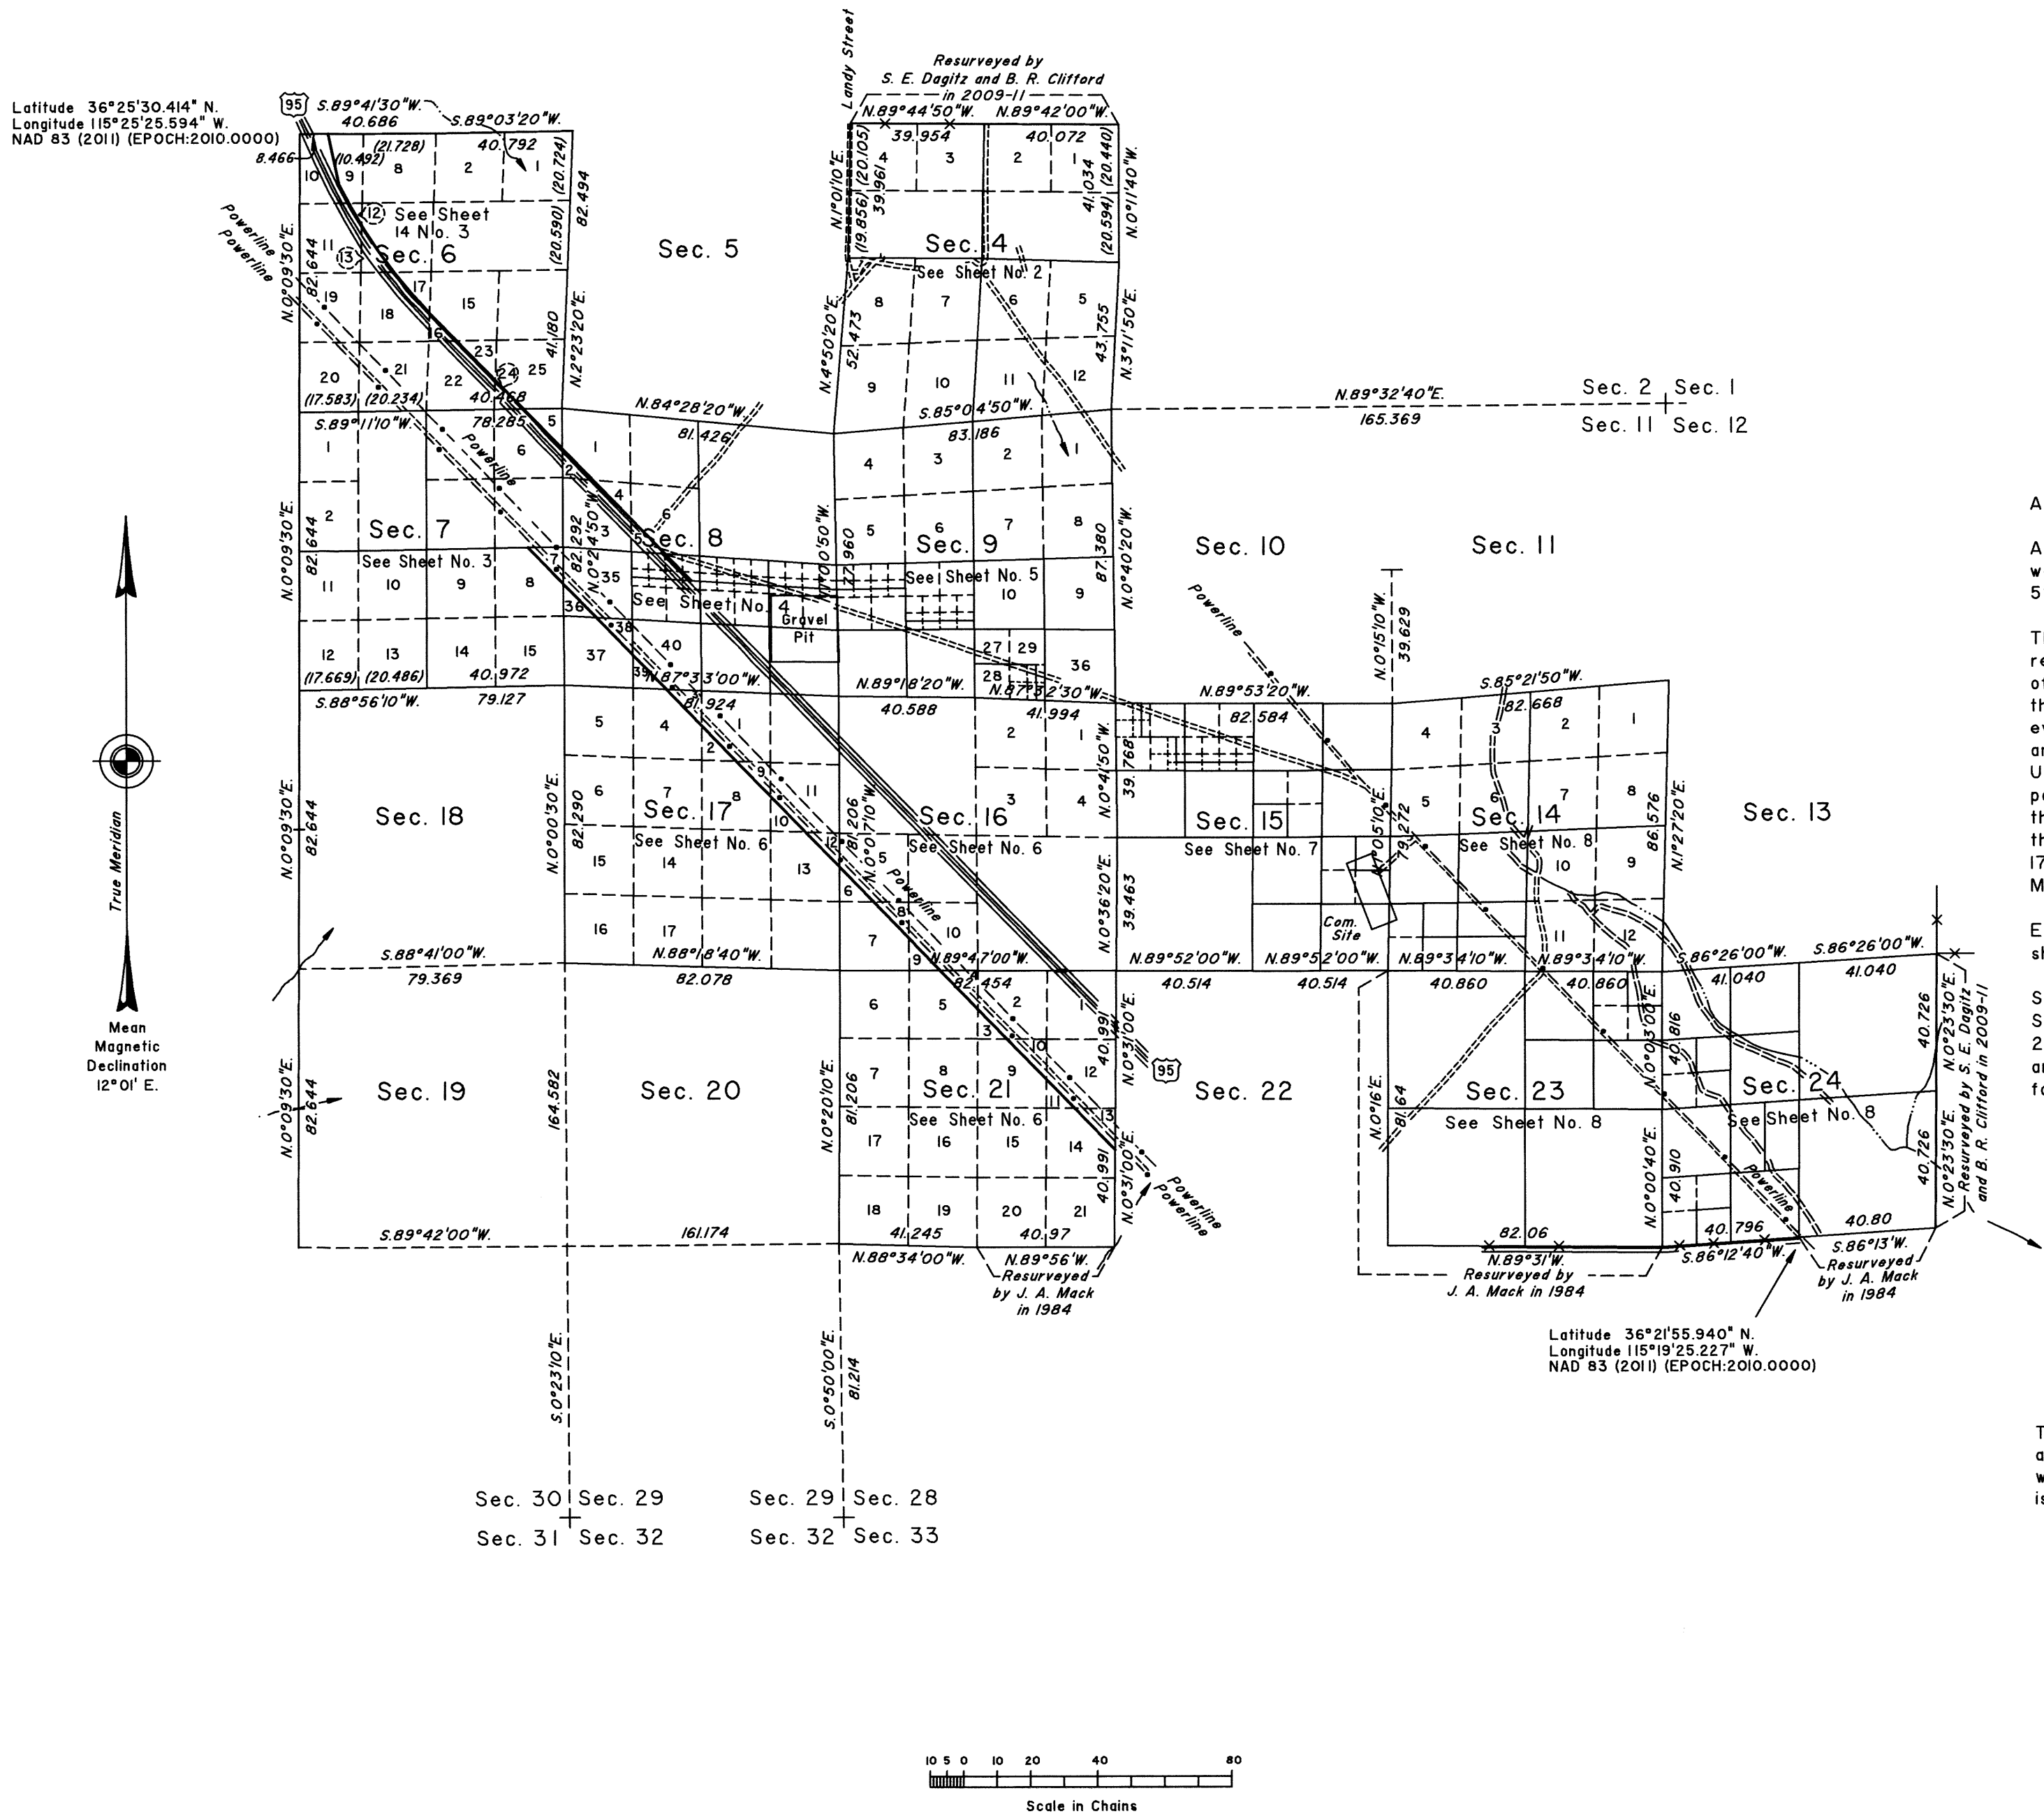

A history of surveys is contained in the field notes.

A dependent resurvey of a portion of the north boundary was executed concurrently under Township 17 South, Range 59 East, of this same Group.

This plat, in twelve sheets, represents the dependent resurvey of a portion of the west boundary and a portion of the subdivisional lines, designed to restore the corners in their true original locations according to the best available evidence, and the subdivision of certain sections, a metes-and-bounds survey of the easterly right-of-way line of U.S. Highway No. 95, through sections 6 and 7, and a portion of section 8, and a metes-and-bounds survey of the Red Rock Canyon National Conservation Area boundary through a portion of section 7 and through sections 8, 16, 17 and 21, Township 18 South, Range 59 East, Mount Diablo Meridian, Nevada.

Except as indicated hereon, the lottings and areas are as shown on the plat approved February 18, 1882.

Survey executed by Brandon G. Courtright, Cadastral Surveyor, beginning June 6, 2015, and completed June 3, 2020, pursuant to Special Instructions dated May 6, 2015, and Supplemental Special Instructions dated July 10, 2015 for Group No. 945, Nevada.

UNITED STATES DEPARTMENT OF THE INTERIOR
BUREAU OF LAND MANAGEMENT

Reno, Nevada August 10, 2020

This plat is strictly conformable to the approved field notes, and the survey, having been correctly executed in accordance with the requirements of law and the regulations of this Bureau, is hereby accepted.

For the Director

Michael O. Hummer

Chief Cadastral Surveyor for Nevada