


TOWNSHIP N^o 18 SOUTH RANGE N^o 60 EAST MOUNT DIABLO MERIDIAN

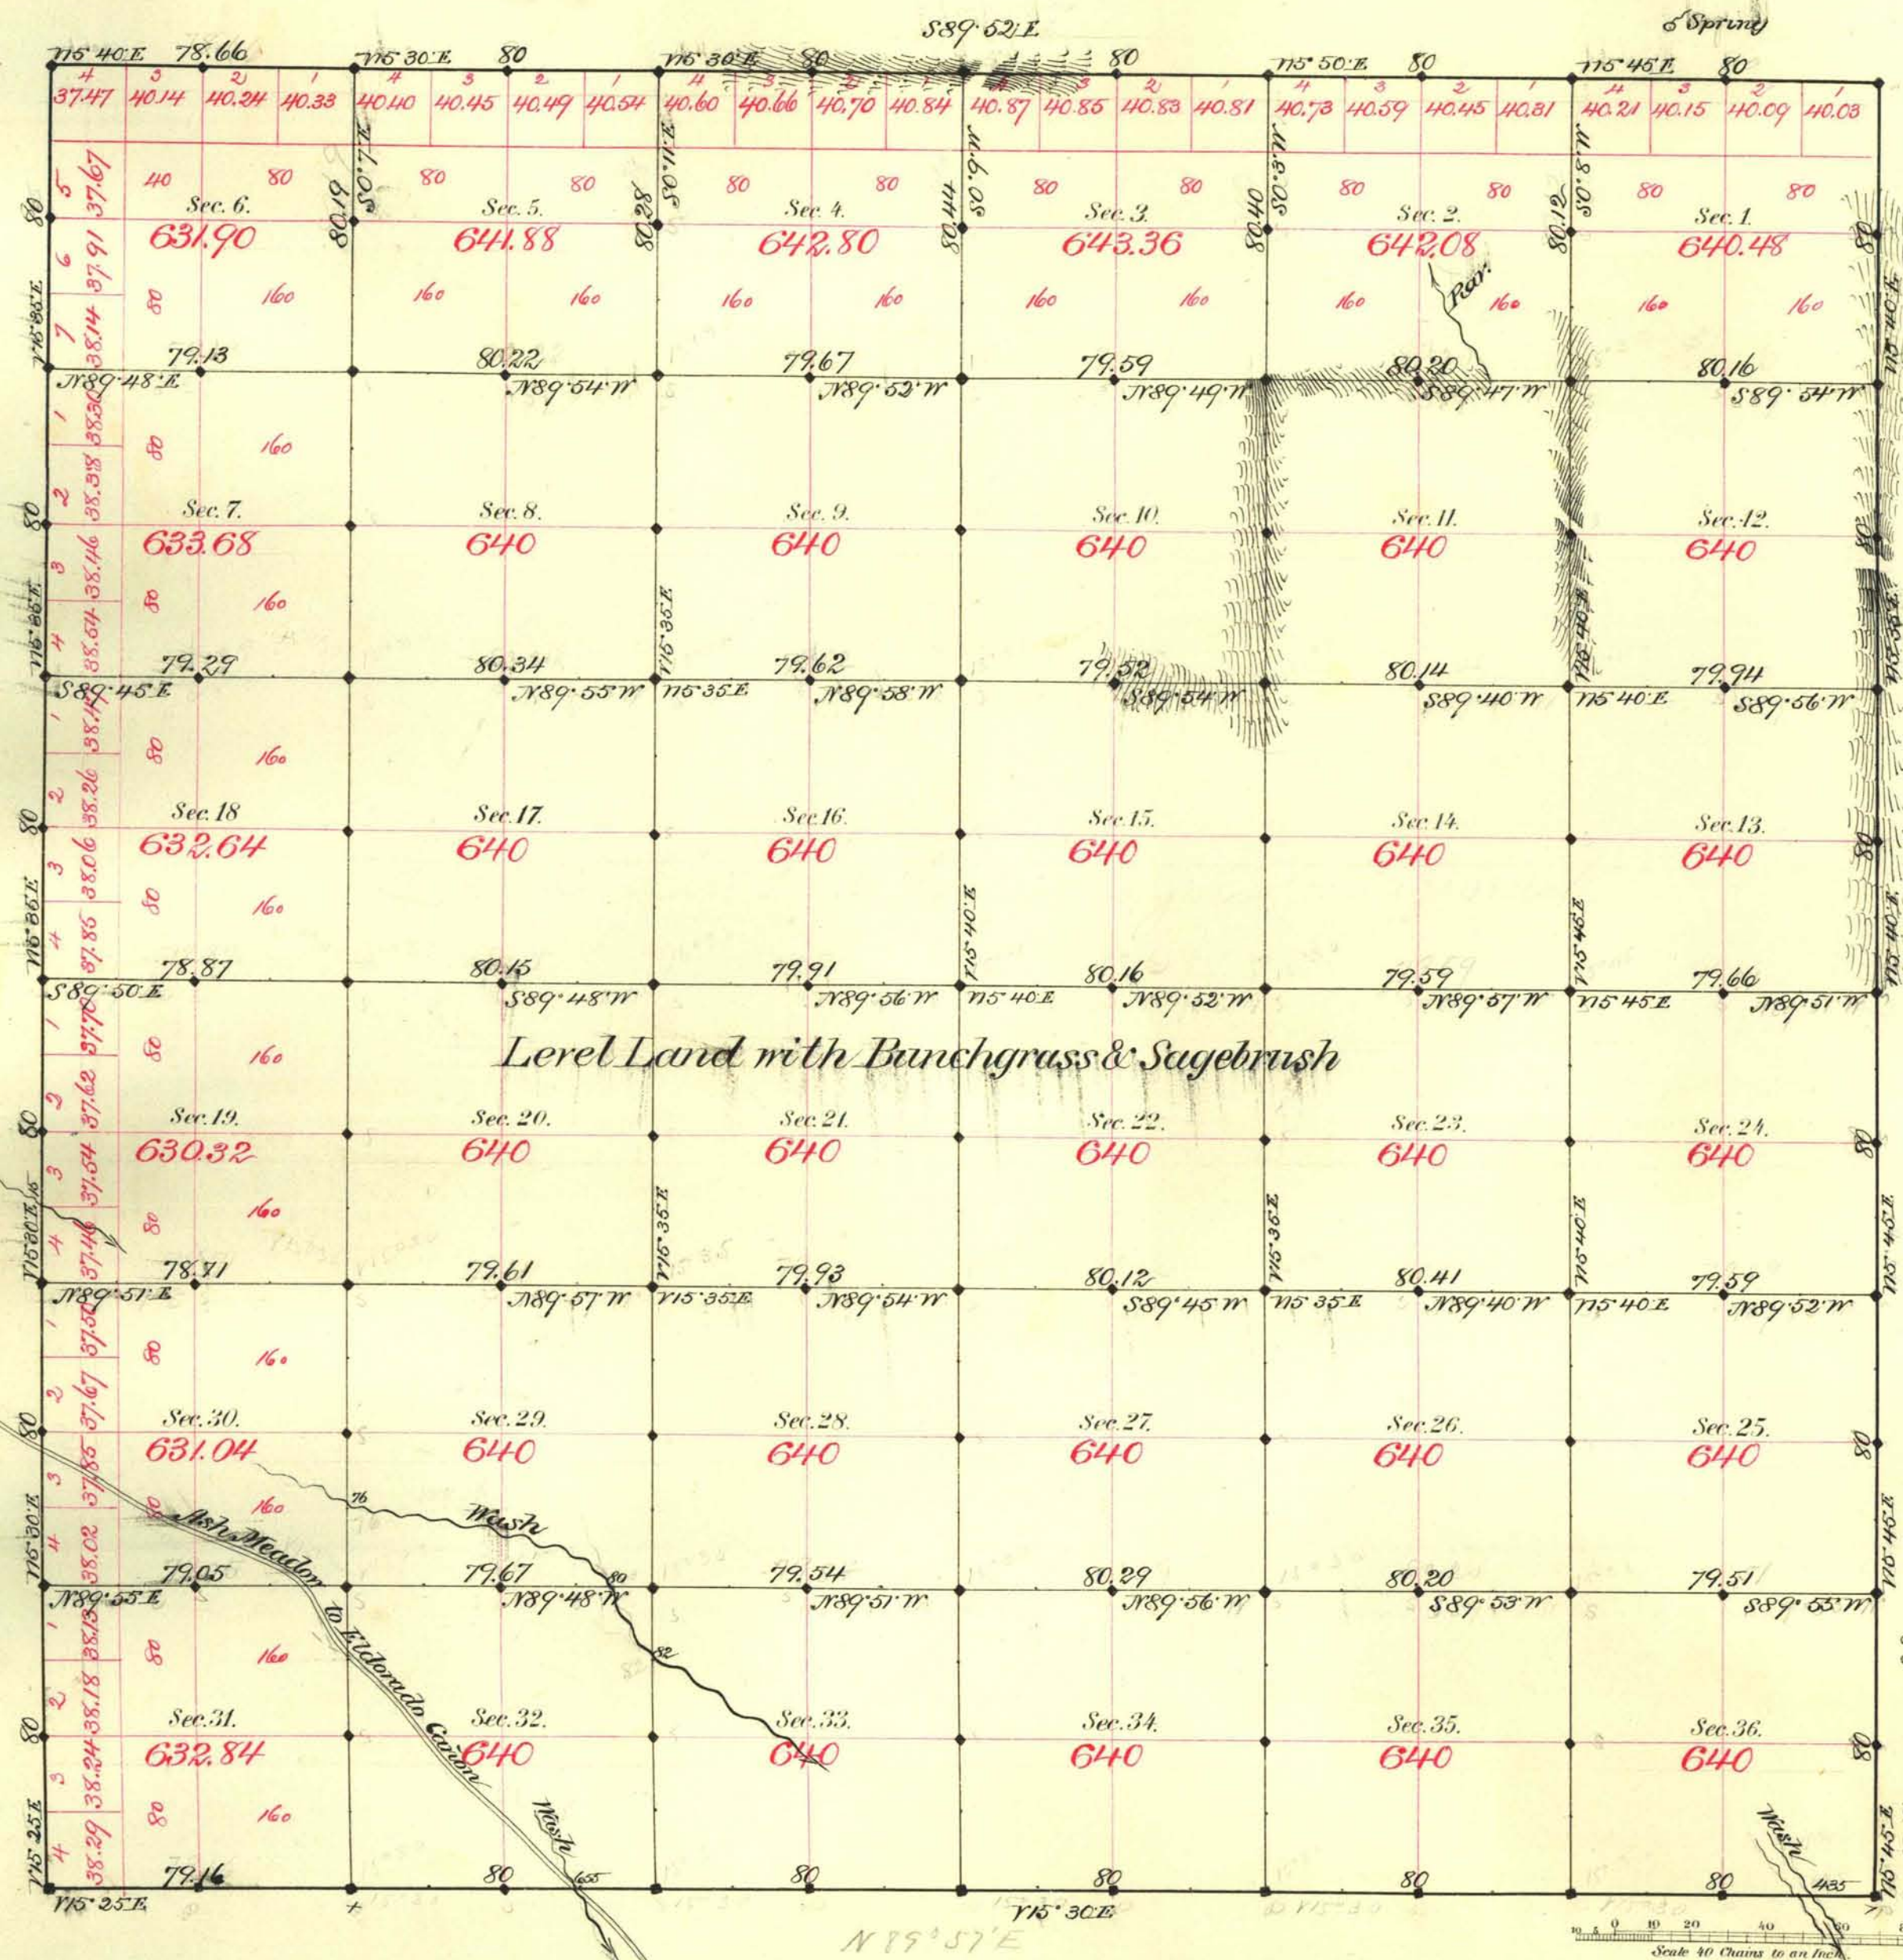

Aggregate Area of Public Land Surveyed 23,003.02 Ac.

Commenced Jan. 23rd 1882
Completed " 25th "

Subdivisions not noted runs with a Var. of 15' 30" East.

Survey Designated	By Whom Surveyed	Date of Contract	Amount of Survey	When Surveyed	Tr. Cor.
E. Day	D. W. Carter	April 2 nd 1881	6 36 86	1881	128
H. D. M. Day	Woods & Myrick	Jan. 25 th "	17 77 82	"	111
Subdivisions	"	" " "	59 74 22	Jan 1882	"

The above Map of Township N. 18 South of Range N. 60 East
Mount Diablo Meridian is strictly conformable to the field
notes of the survey thereof on file in this Office, which have been examined and approved.

Surveyor General's Office.
Reno Nevada
April 8th 1882

W. L. Davis
Sur. Gen.