


TOWNSHIP 18 SOUTH, RANGE 60 EAST, OF THE MOUNT DIABLO MERIDIAN, NEVADA



DEPENDENT RESURVEY AND SUBDIVISION

ENLARGED DIAGRAM
NW1/4 NE1/4 SW1/4 Sec. 32

Latitude 36°20'58.749" N.
Longitude 115°17'56.509" W.
NAD 83 (2011) (EPOCH:2010.0000)

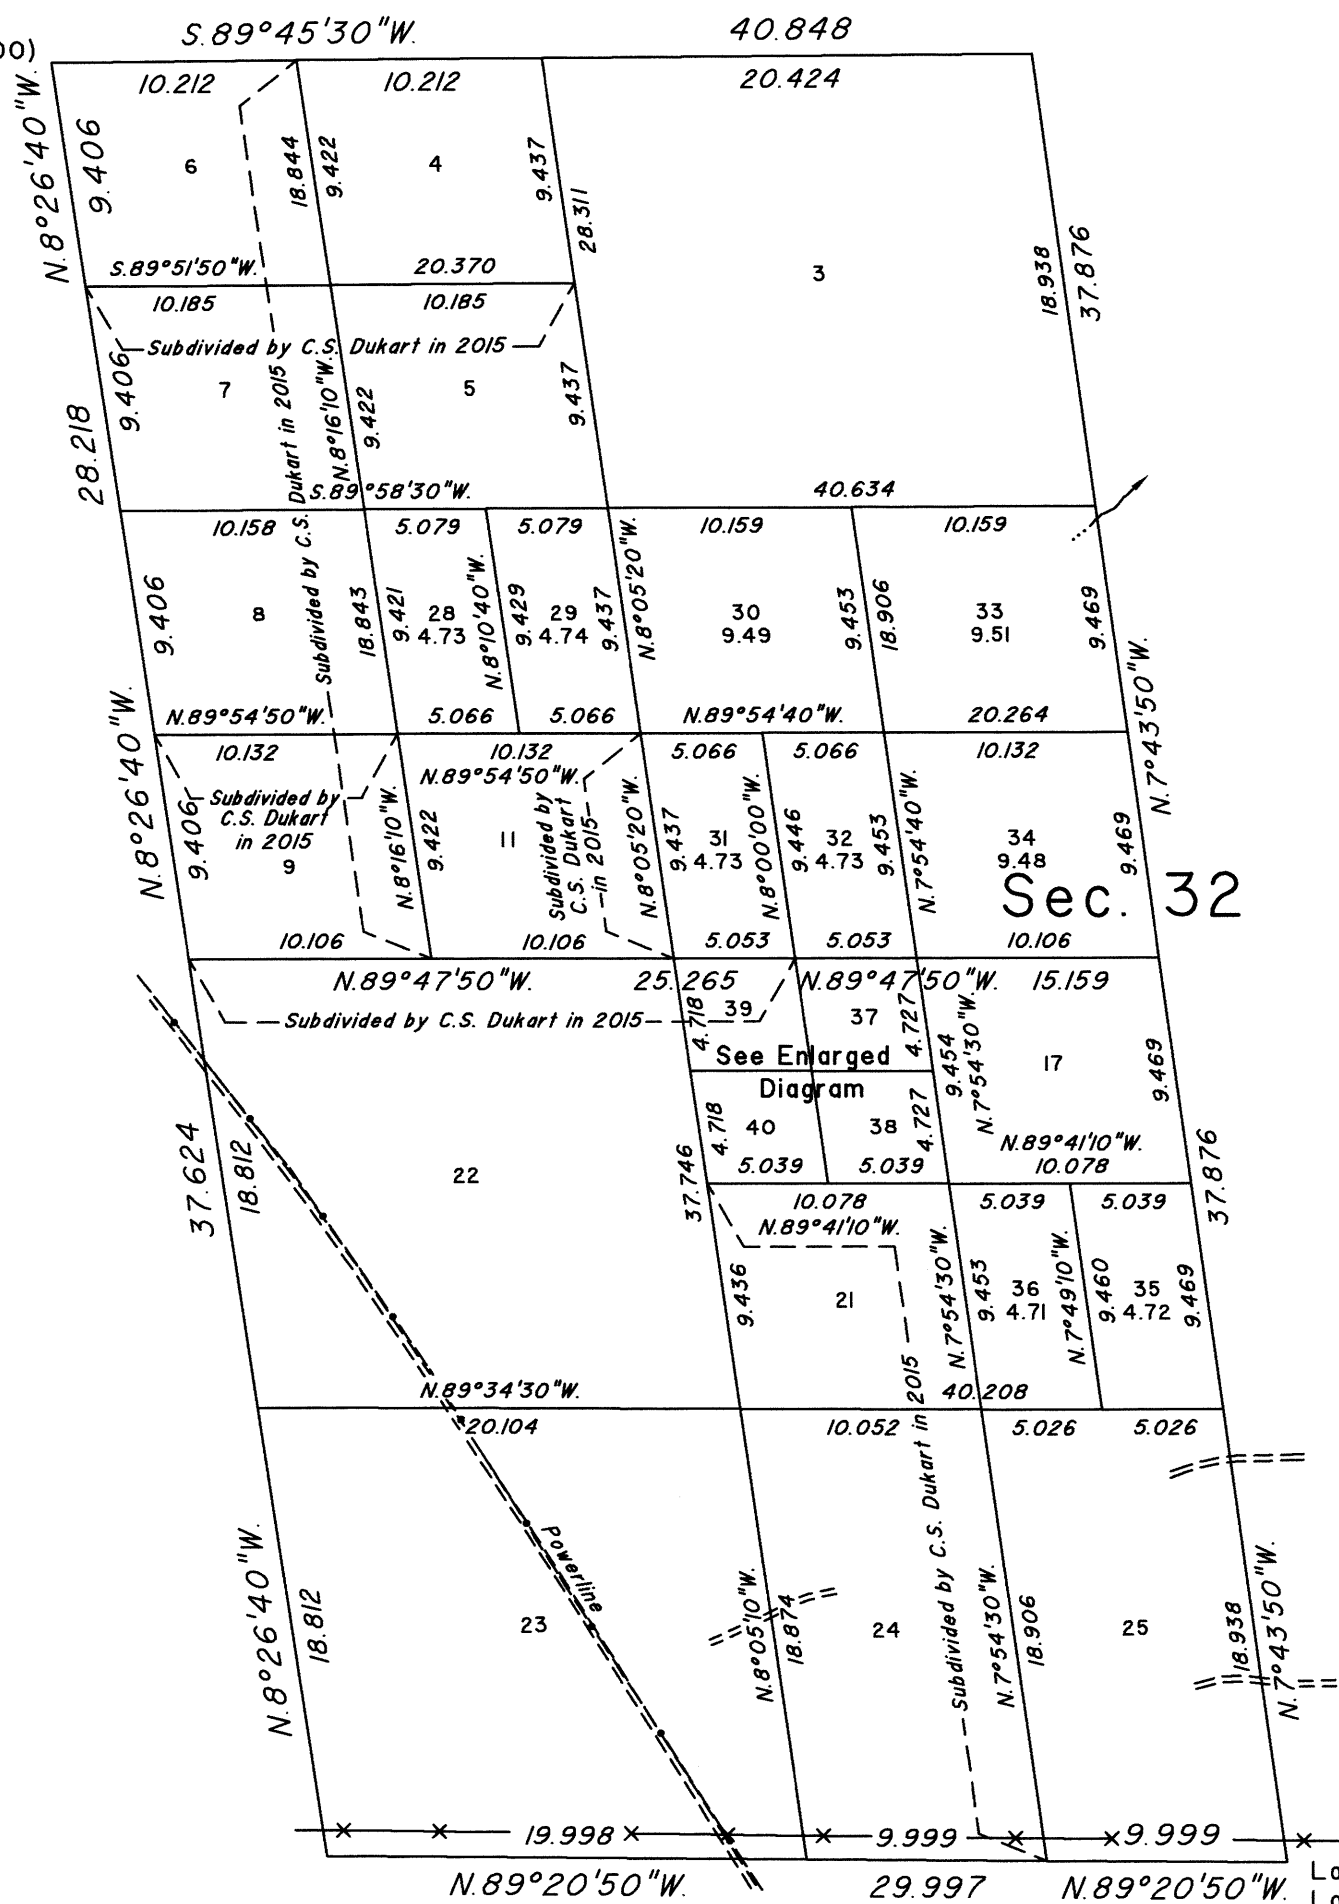

Latitude 36°20'09.881" N.
Longitude 115°17'15.338" W.
NAD 83 (2011) (EPOCH:2010.0000)

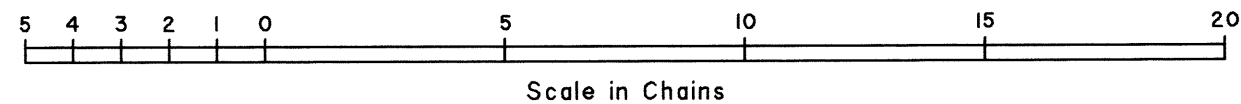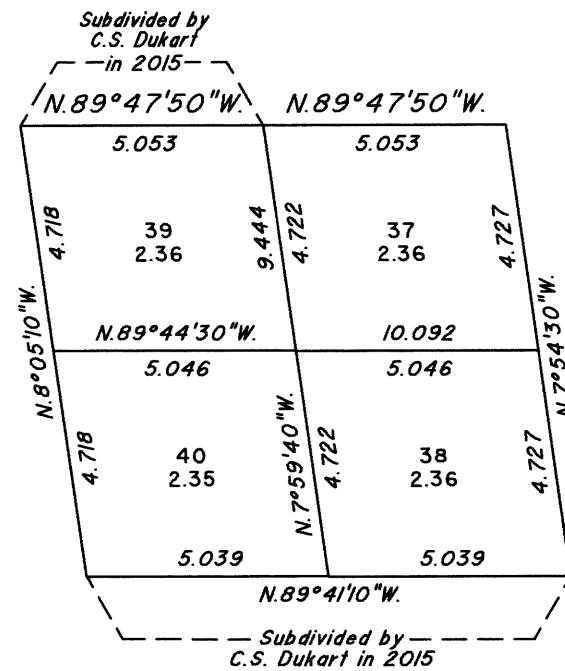

A history of surveys is contained in the field notes.

This plat represents the dependent resurvey of a portion of the south boundary, a portion of the subdivisional lines and portions of the subdivision-of-section lines of section 32, designed to restore the corners in their true original locations according to the best available evidence, and the further subdivision of section 32, Township 18 South, Range 60 East, Mount Diablo Meridian, Nevada.

Except as indicated hereon, the lottings and areas are as shown on the plat approved April 8, 1882, and the plat accepted September 21, 2017.

Survey executed by Carlos Gil Mendoza, Cadastral Surveyor, beginning May 27, 2020 and completed September 4, 2020, pursuant to Special Instructions dated March 10, 2020, for Group No. 994, Nevada.

UNITED STATES DEPARTMENT OF THE INTERIOR
BUREAU OF LAND MANAGEMENT

Reno, Nevada September 15, 2020

This plat is strictly conformable to the approved field notes, and the survey, having been correctly executed in accordance with the requirements of law and the regulations of this Bureau, is hereby accepted.

For the Director

Muhad o. Hammur

Chief Cadastral Surveyor for Nevada

