



TOWNSHIP 18 SOUTH, RANGE 63 EAST, OF THE MOUNT DIABLO MERIDIAN, NEVADA DEPENDENT RESURVEY AND SUBDIVISION

Note: Portions of Township 17 South, Range 63 East, were dependently resurveyed under this same group.

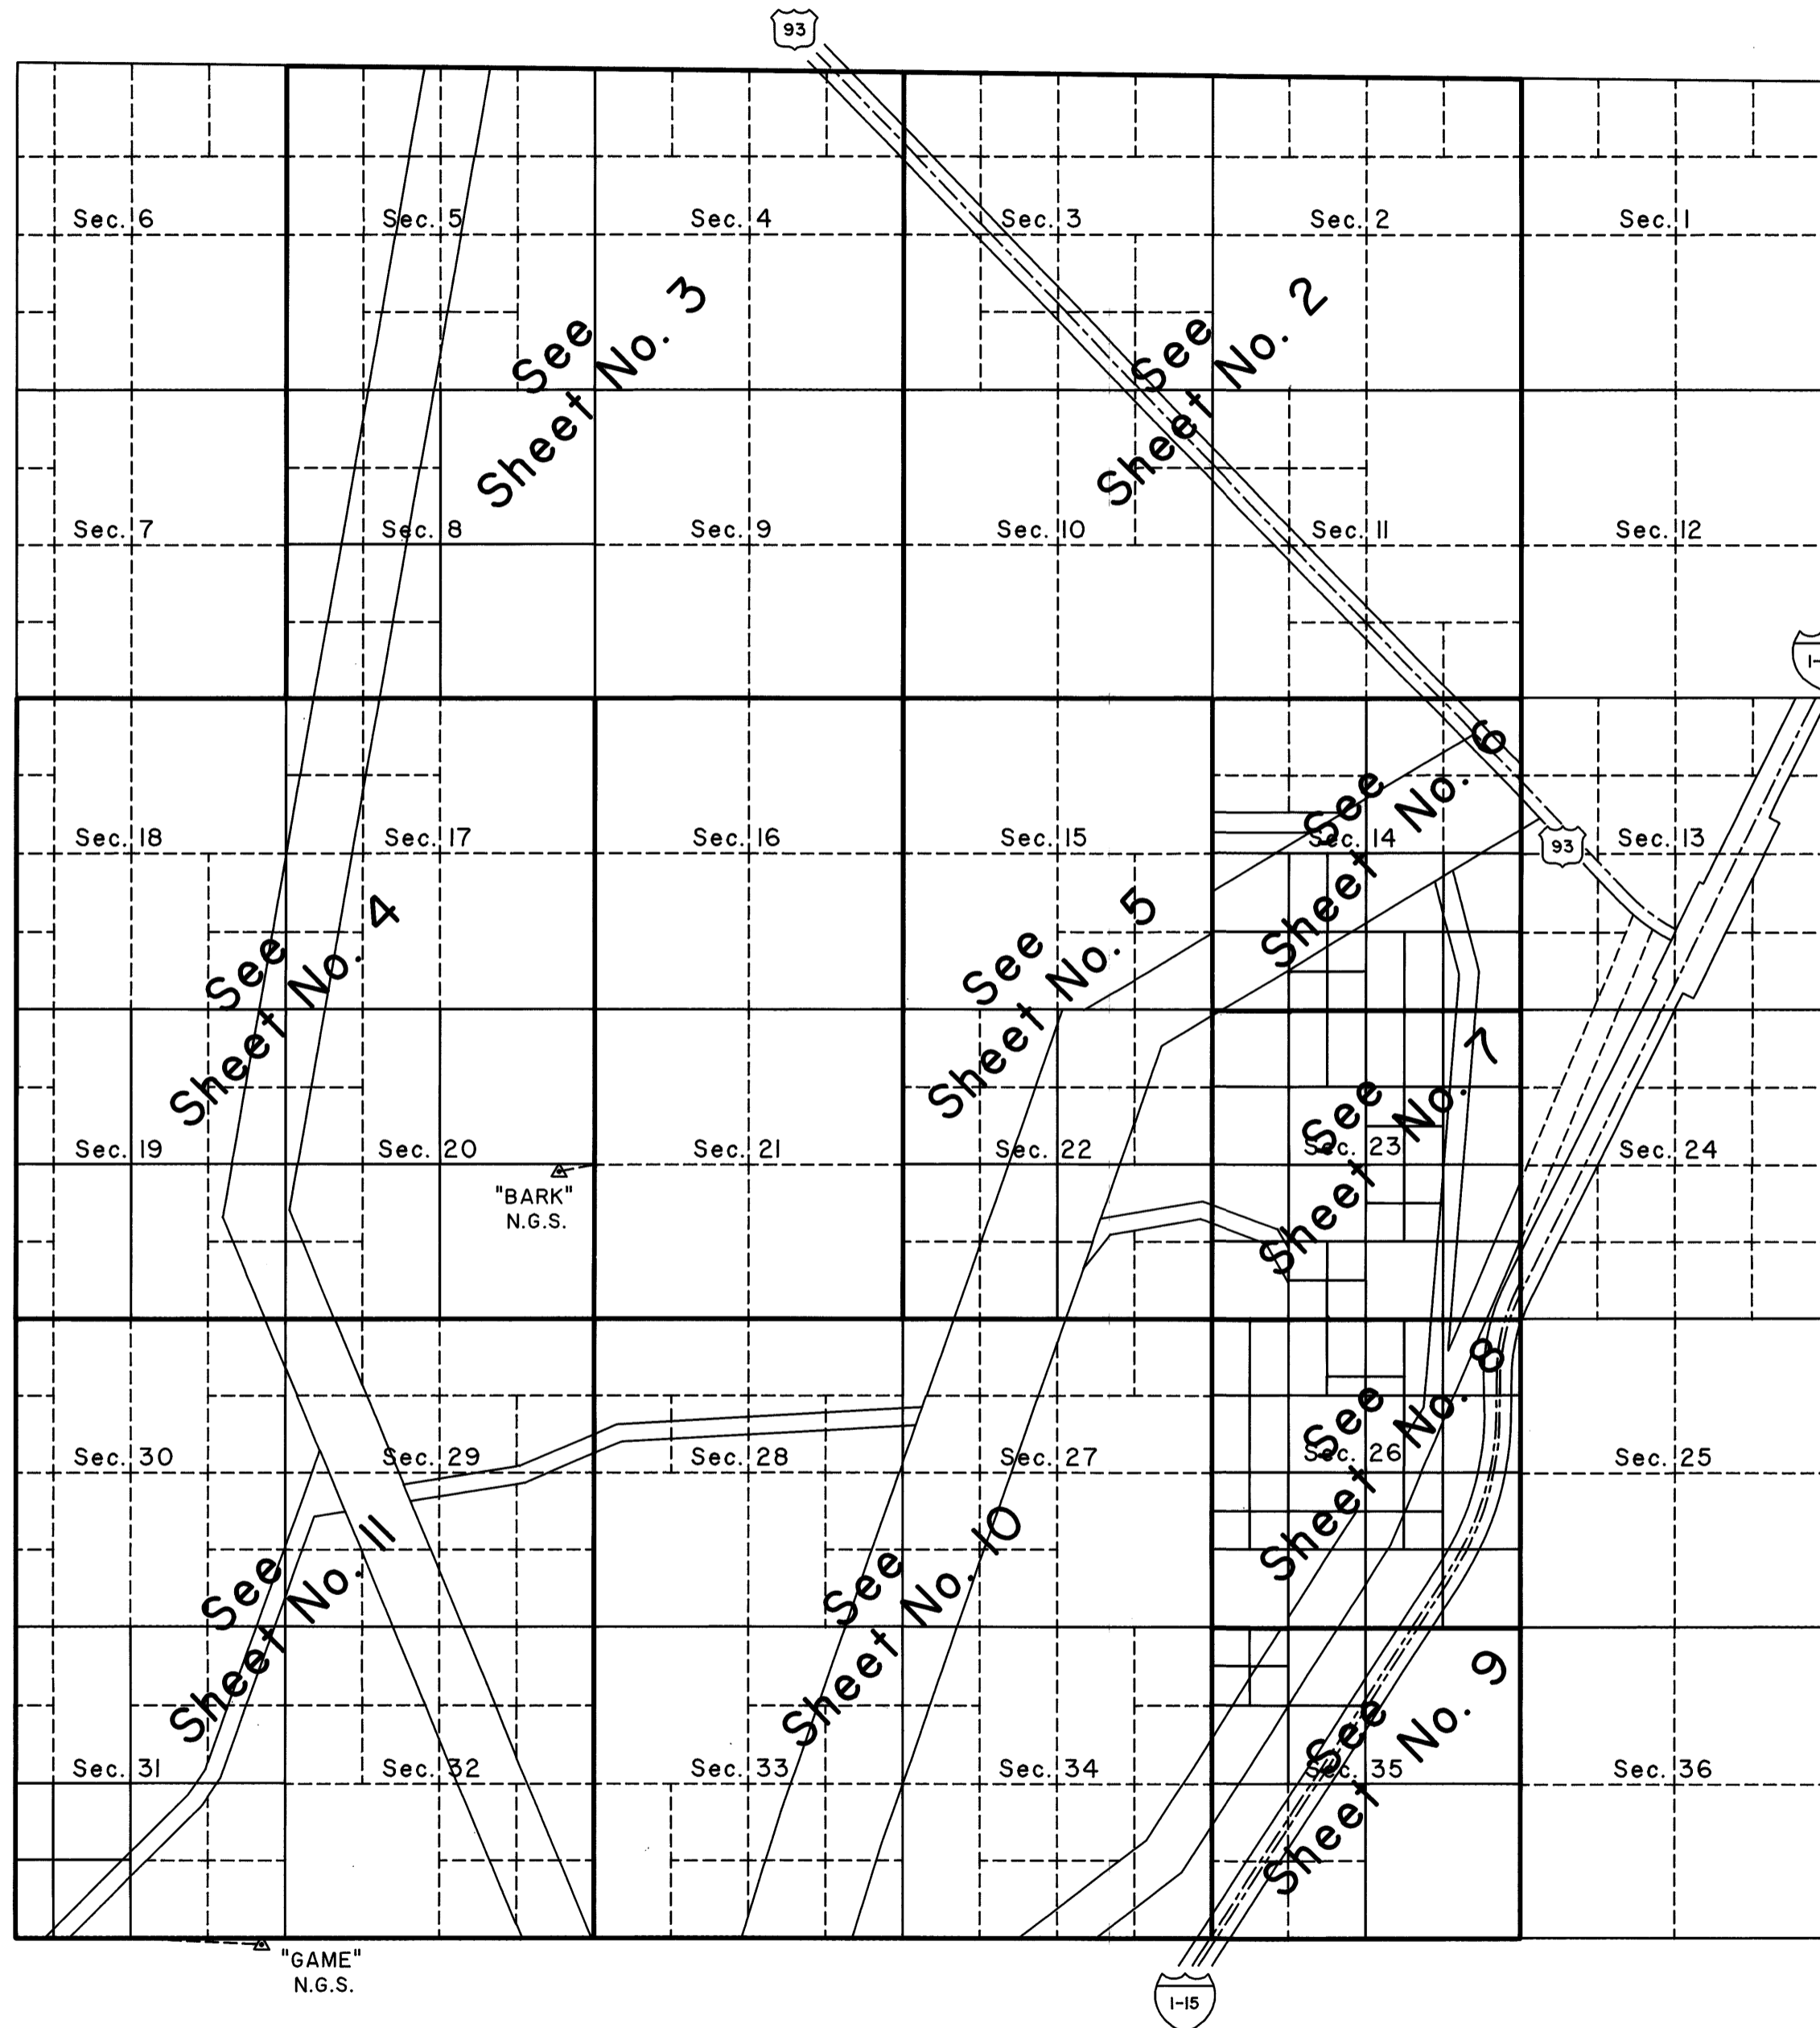

True Meridian
 Mean Magnetic Declination
 14° E.

Note: Portions of Township 19 South, Range 63 East, were dependently resurveyed under this same group.

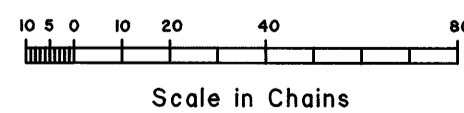

A history of surveys is contained in the field notes.

This plat, in 11 sheets, represents the dependent resurvey of a portion of the east boundary of Township 18 South, Range 62 East, a portion of the south boundary and the subdivisional lines designed to restore the corners in their true original locations according to the best available evidence, and the subdivision of sections 8, 14, 19, 20, 22, 23, 26, 31, and 35 of Township 18 South, Range 63 East, Mount Diablo Meridian, Nevada.

Certain lottings were computed using State of Nevada, Department of Highways Right-of-Way plans for U.S. Highway No. 93 (Project No. S-544 (13)) through ties to highway control monuments made during the course of this survey.

Except as indicated hereon, the lottings and areas are as shown on the plats accepted July 12, 1935 and April 15, 1993, and supplemental plats accepted September 11, 1989

For those surveyed lines not showing bearings and distances, refer to the official 1935 and 1993 surveys.

Survey executed by Richard A. Zaninovich, Cadastral Surveyor, beginning January 25, 1993, and completed April 6, 1997, pursuant to Special Instructions dated January 19, 1993, for Group No. 733, Nevada.

UNITED STATES DEPARTMENT OF THE INTERIOR
BUREAU OF LAND MANAGEMENT

Reno, Nevada August 12, 1997

This plat is strictly conformable to the approved field notes, and the survey, having been correctly executed in accordance with the requirements of law and the regulations of this Bureau, is hereby accepted.

For the Director

Robert H. Thompson

Acting Chief Cadastral Surveyor, Nevada

OFFICIALLY FILED - NEVADA STATE OFFICE
at 10:00 AM on AUGUST 14, 1997