


TOWNSHIP 18 SOUTH, RANGE 63 EAST, OF THE MOUNT DIABLO MERIDIAN, NEVADA


DEPENDENT RESURVEY AND SUBDIVISION

Sec. 19

Sec. 20

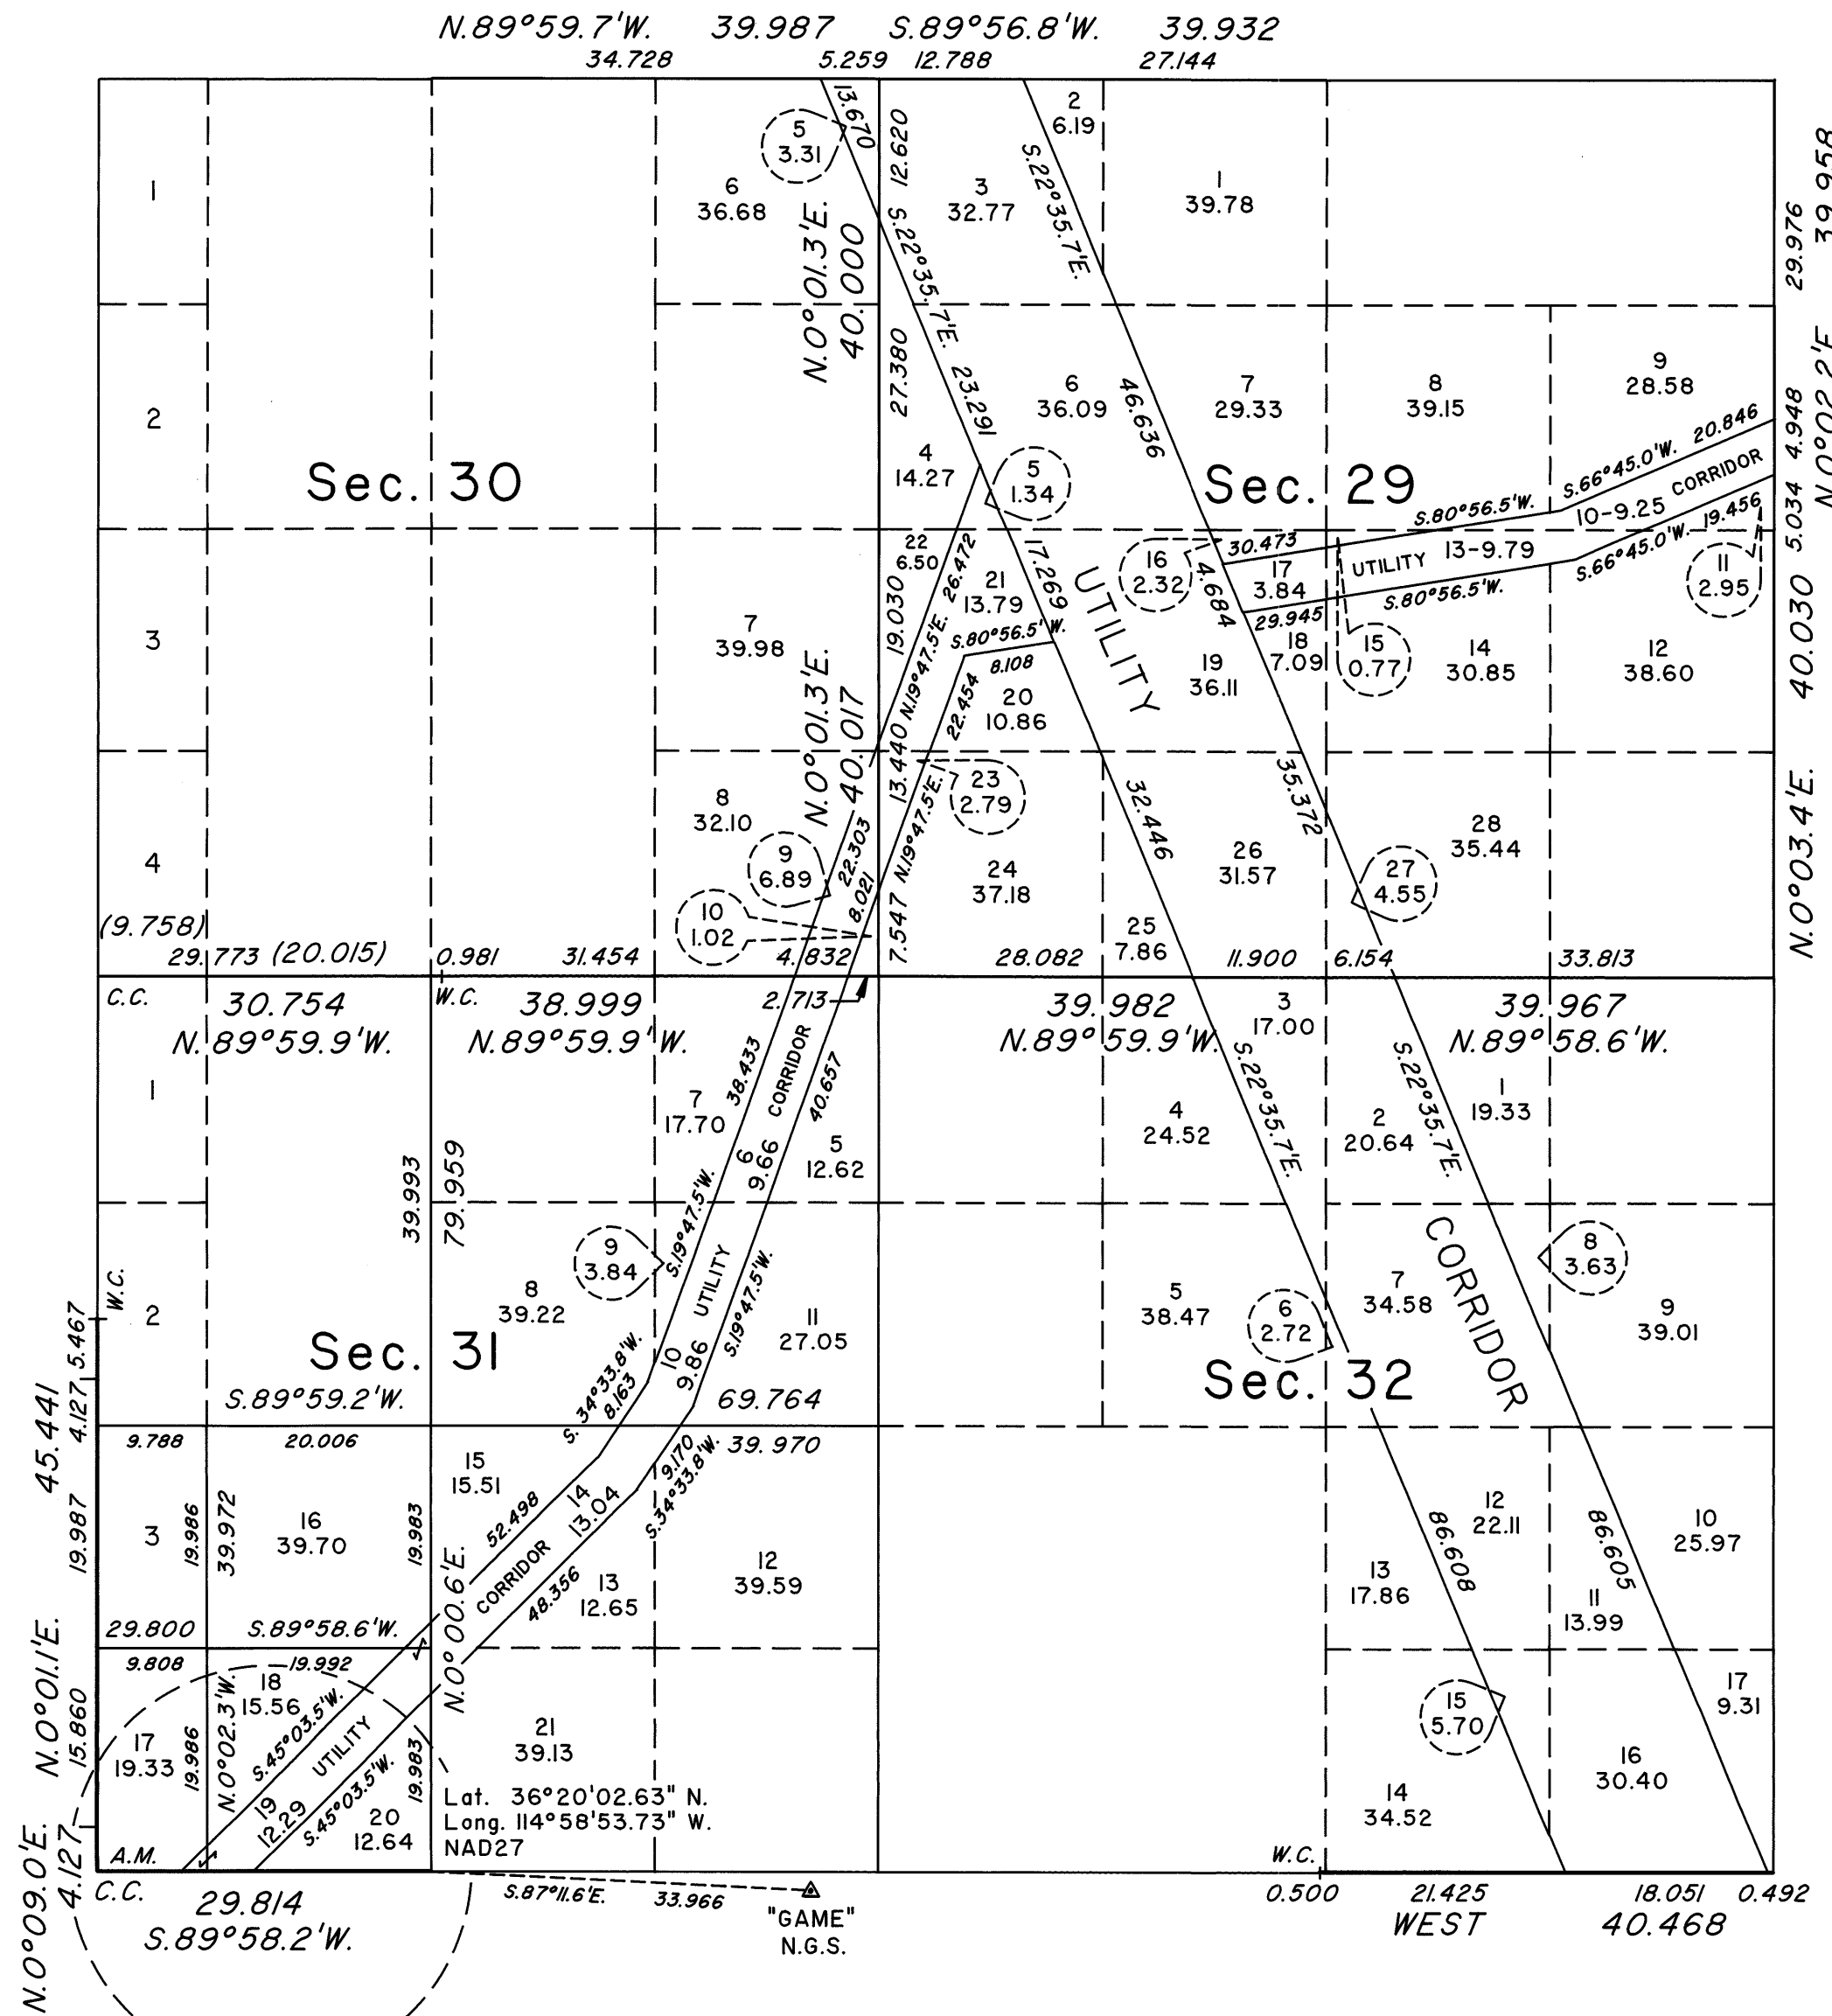

Sec. 28

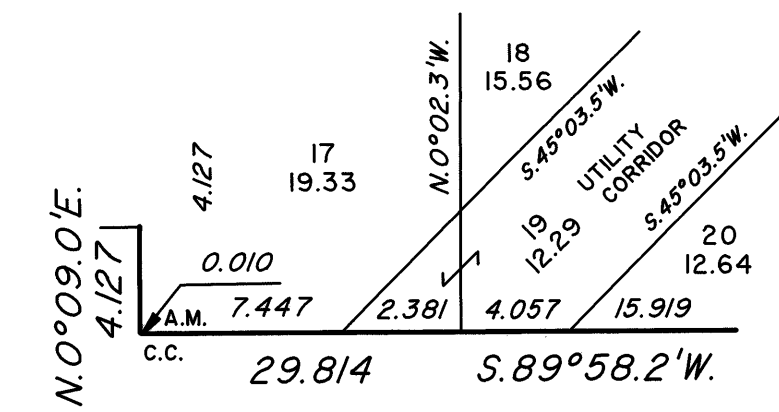

DETAIL NOT TO SCALE

Sec. 33

Reference should be made to Sheet No. 1 for survey information.

UNITED STATES DEPARTMENT OF THE INTERIOR
BUREAU OF LAND MANAGEMENT


Reno, Nevada August 12, 1997

This plat is strictly conformable to the approved field notes, and the survey, having been correctly executed in accordance with the requirements of law and the regulations of this Bureau, is hereby accepted.

For the Director

Robert H. Thompson

Acting Chief Cadastral Surveyor, Nevada

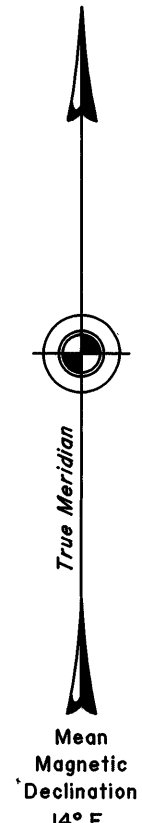

SEE DETAIL

OFFICIALLY FILED - NEVADA STATE OFFICE
AT 10:00 AM ON AUGUST 14, 1997