


TOWNSHIP N^o 18 SOUTH, RANGE N^o 64 EAST, OF THE MOUNT DIABLO MERIDIAN, NEVADA.

INDEPENDENT RESURVEY WITH TRACT SEGREGATION

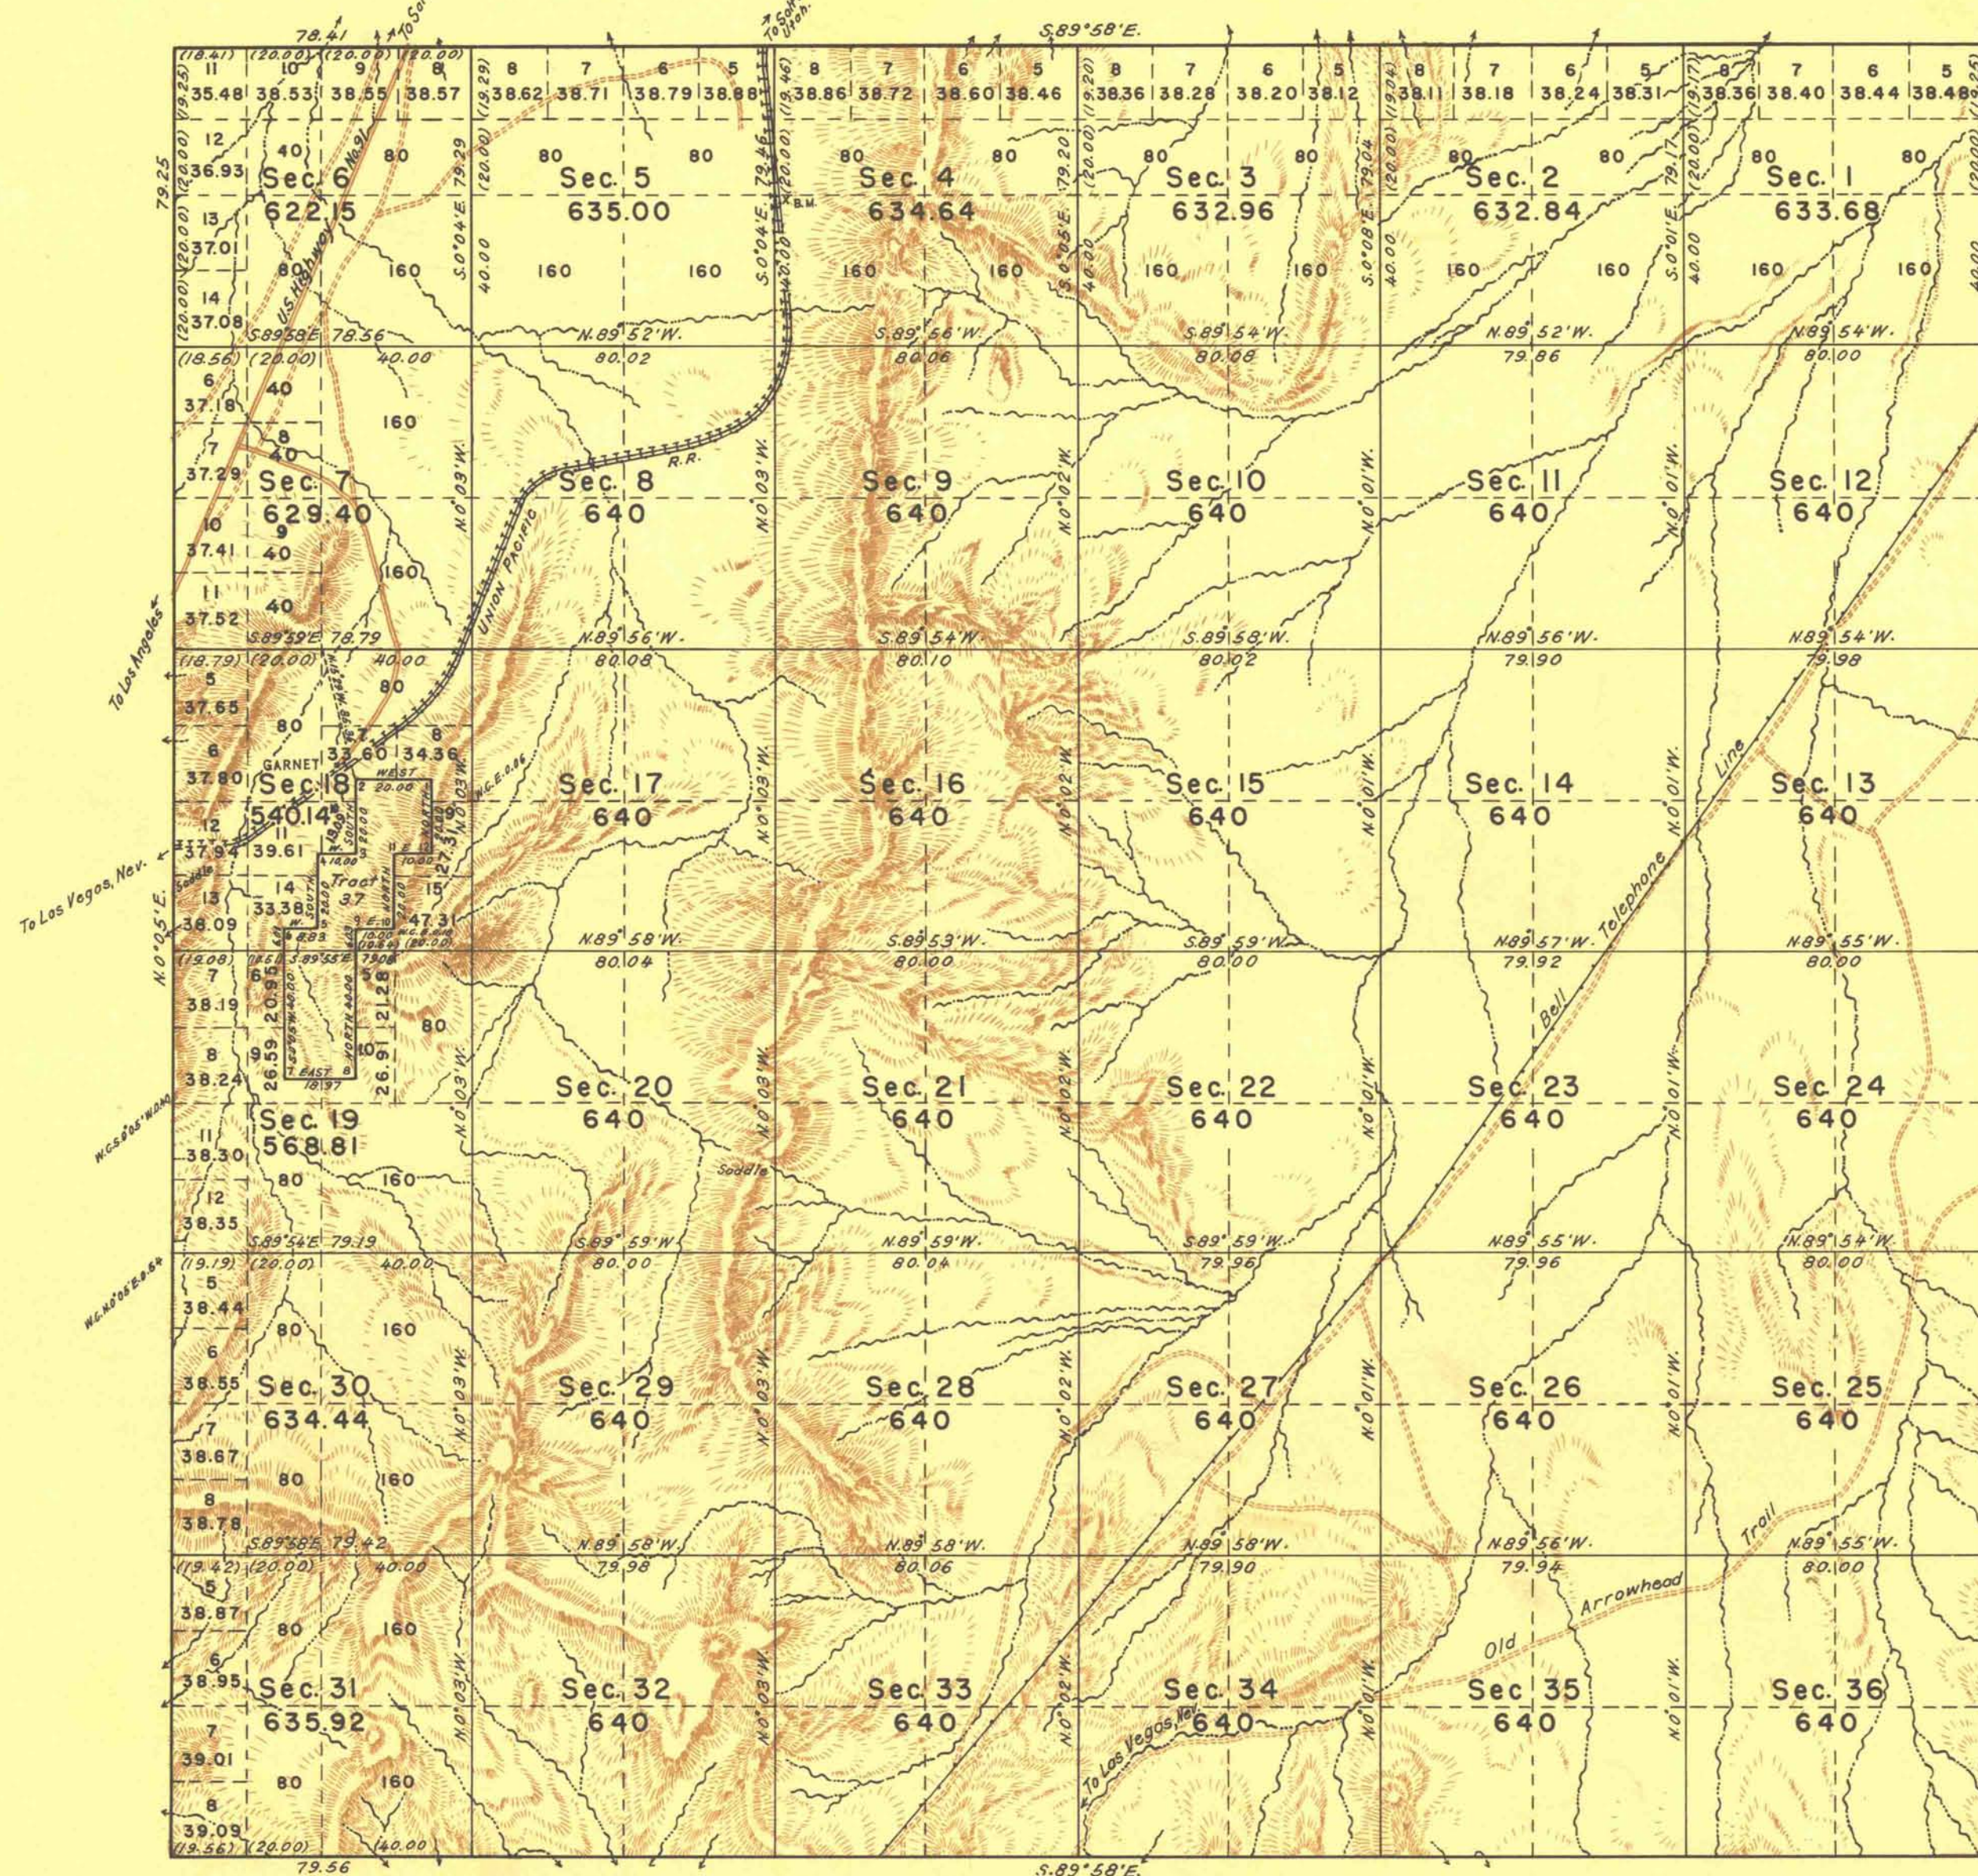

Note:
The tract segregation shown hereon represent the position and form of said tract under the original description as referred to the original survey, located as such on the ground according to the best available evidence of its true position.

Resurvey authorized by General Land Office letter 1675821 "E" dated March 23, 1937.

Index to Segregated Tract

No.	Entry and Status	Original Survey			
		Trp.	Rg.	Sec.	Subdvn.
37	ME.013345 California Portland Cement Co. Patented	18S.	64E.	18	Lot 1 SE 1/4 NW 1/4 7 W 1/2 NE 1/4 SW 1/4 E 1/2 NW 1/4 SW 1/4 Lot 4

Latitude 36° 20' N.
Longitude 114° 46.5' W.

Mean Magnetic Declination, 16° 30' E. Scale: 1 Inch Equals 40 Chains.

LINES DESIGNATED	BY WHOM SURVEYED	GROUP No.	DATE OF SPECIAL INSTRUCTIONS	WHEN SURVEYED	
				BEGUN	COMPLETED
Exterior N&E Subdivisional Miscellaneous	James W. Hardison, Wilson McConkie, & J. Glenn Dyer	237	November 4, 1937	Mar. 7, 1938	Mar. 19, 1938

155.61 Acres
22,799.98
22,955.59

UNITED STATES DEPARTMENT OF THE INTERIOR GENERAL LAND OFFICE

Denver, Colorado, Oct. 30, 1944.
This plat of Township No. 18 South, Range No. 64 East, of the Mount Diablo Meridian, Nevada, is strictly conformable to the field notes of the resurvey thereof which have been examined and approved.

W. H. Hart
Supervisor of Surveys.

Washington, D.C., MAY 11, 1945
The resurvey represented by this plat having been correctly executed in accordance with the requirements of law and the regulations of this office, is hereby accepted.

Joel David Wolfson
Assistant Commissioner.