
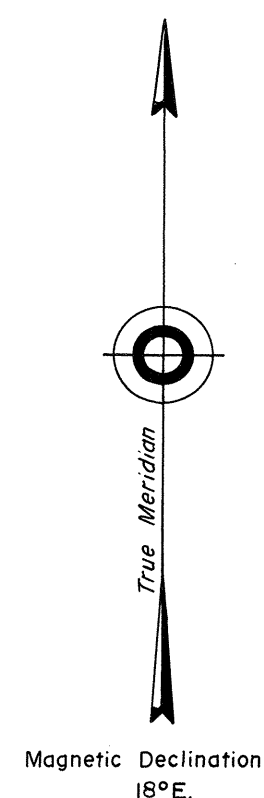


TOWNSHIP 18 1/2 NORTH, RANGE 47 EAST, OF THE MOUNT DIABLO MERIDIAN, NEVADA

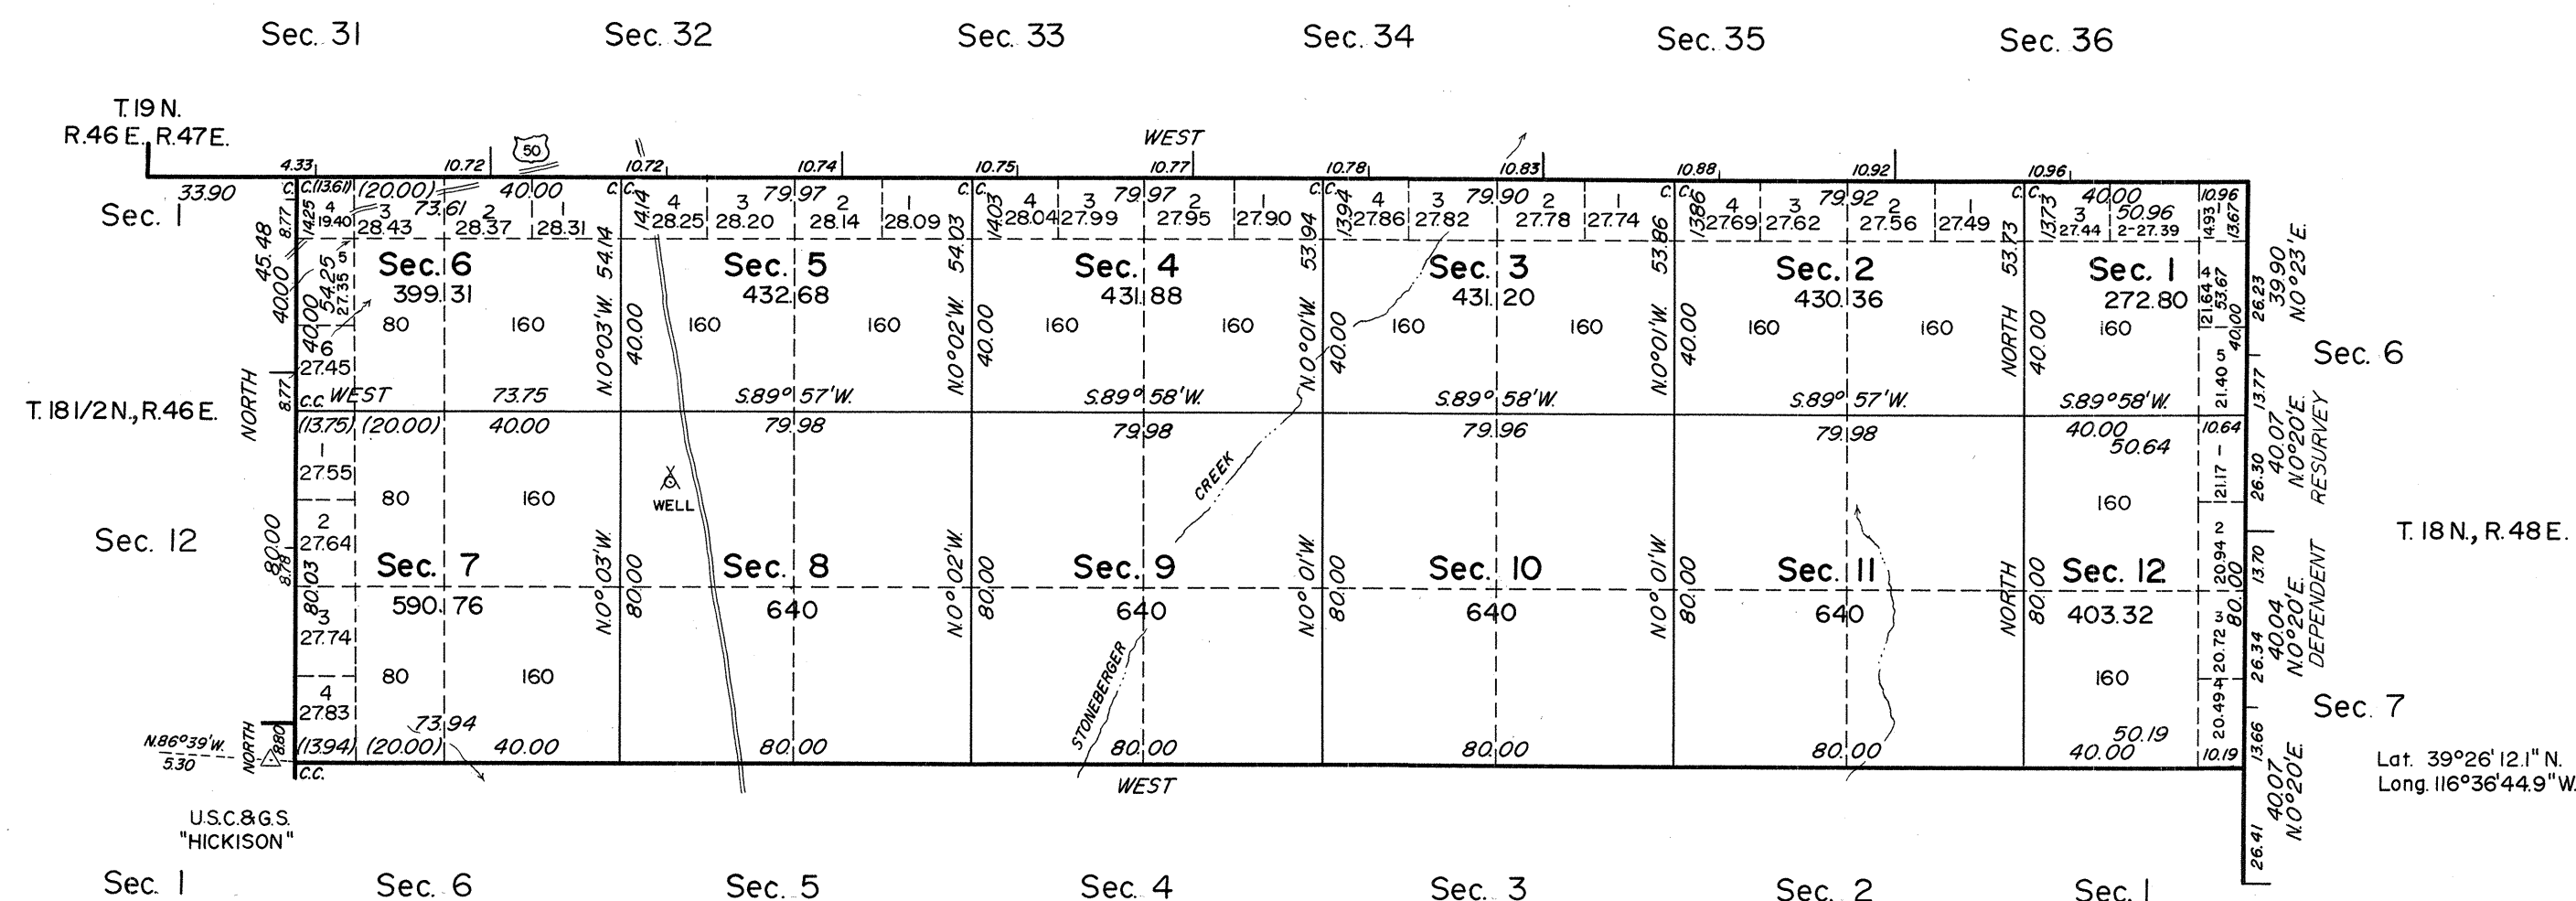

History of earlier surveys is contained in the field notes.

Survey of the west boundary and the subdivision lines, executed by Alburn D. Griffin and John D. Sorensen, Cadastral Surveyors, April 20 to May 22, 1964, under Special Instructions dated February 3, 1964, for Group No. 418, Nevada.

UNITED STATES DEPARTMENT OF THE INTERIOR
BUREAU OF LAND MANAGEMENT
Washington, D. C. November 12, 1965

This plat is strictly conformable to the approved field notes, and the survey, having been correctly executed in accordance with the requirements of law and the regulations of this Bureau, is hereby accepted.

For the Director

E. J. Lemington
Chief, Division of Engineering

Scale in Chains
Area Surveyed 5,952.31 Acres

1721-C

T.18 1/2 N., R.47 E.