



TOWNSHIP 19 NORTH, RANGE 18 EAST, OF THE MOUNT DIABLO MERIDIAN, NEVADA AND CALIFORNIA

ENLARGED DIAGRAM

DETAIL "A"

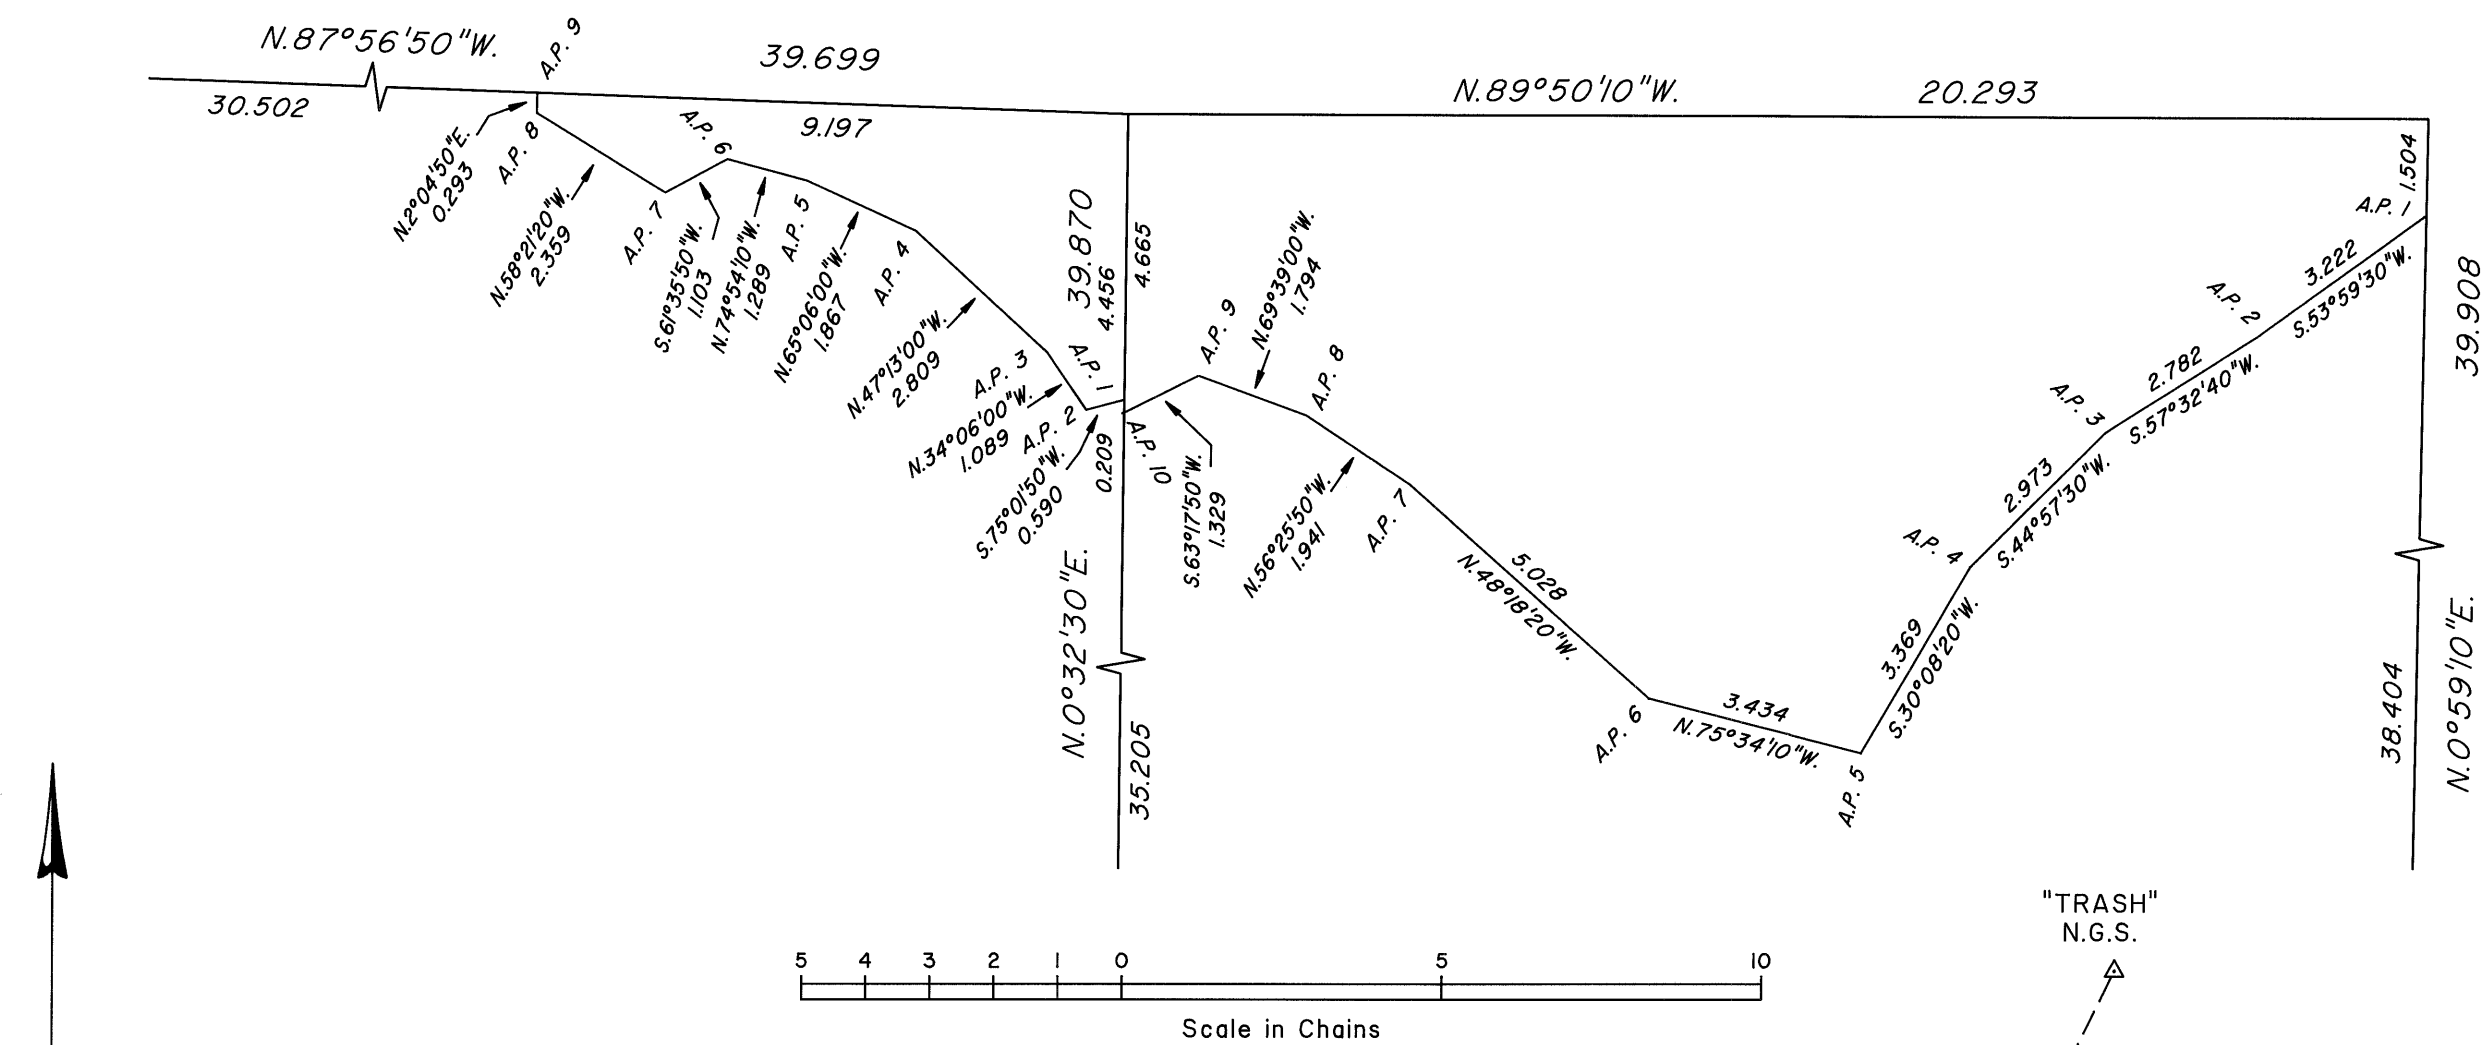


Reference should be made to Sheet No. 1 for survey information.

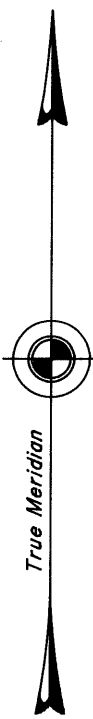

"KNOLL"
N.G.S.

Sec. 21

Sec. 22

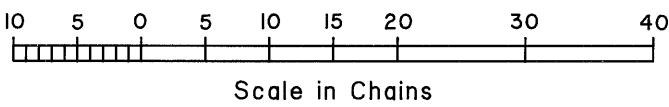

UNITED STATES DEPARTMENT OF THE INTERIOR
BUREAU OF LAND MANAGEMENT

Reno, Nevada
Sacramento, California

This plat is strictly conformable to the approved field notes, and the survey, having been correctly executed in accordance with the requirements of law and the regulations of this Bureau, is hereby accepted.

For the Director

David J. Clark
Acting Chief Cadastral Surveyor, Nevada
August 5, 2004
James F. Bishop
Chief Cadastral Surveyor, California