


TOWNSHIP N^o 19 NORTH RANGE N^o 20 EAST MOUNT DIABLO MERIDIAN

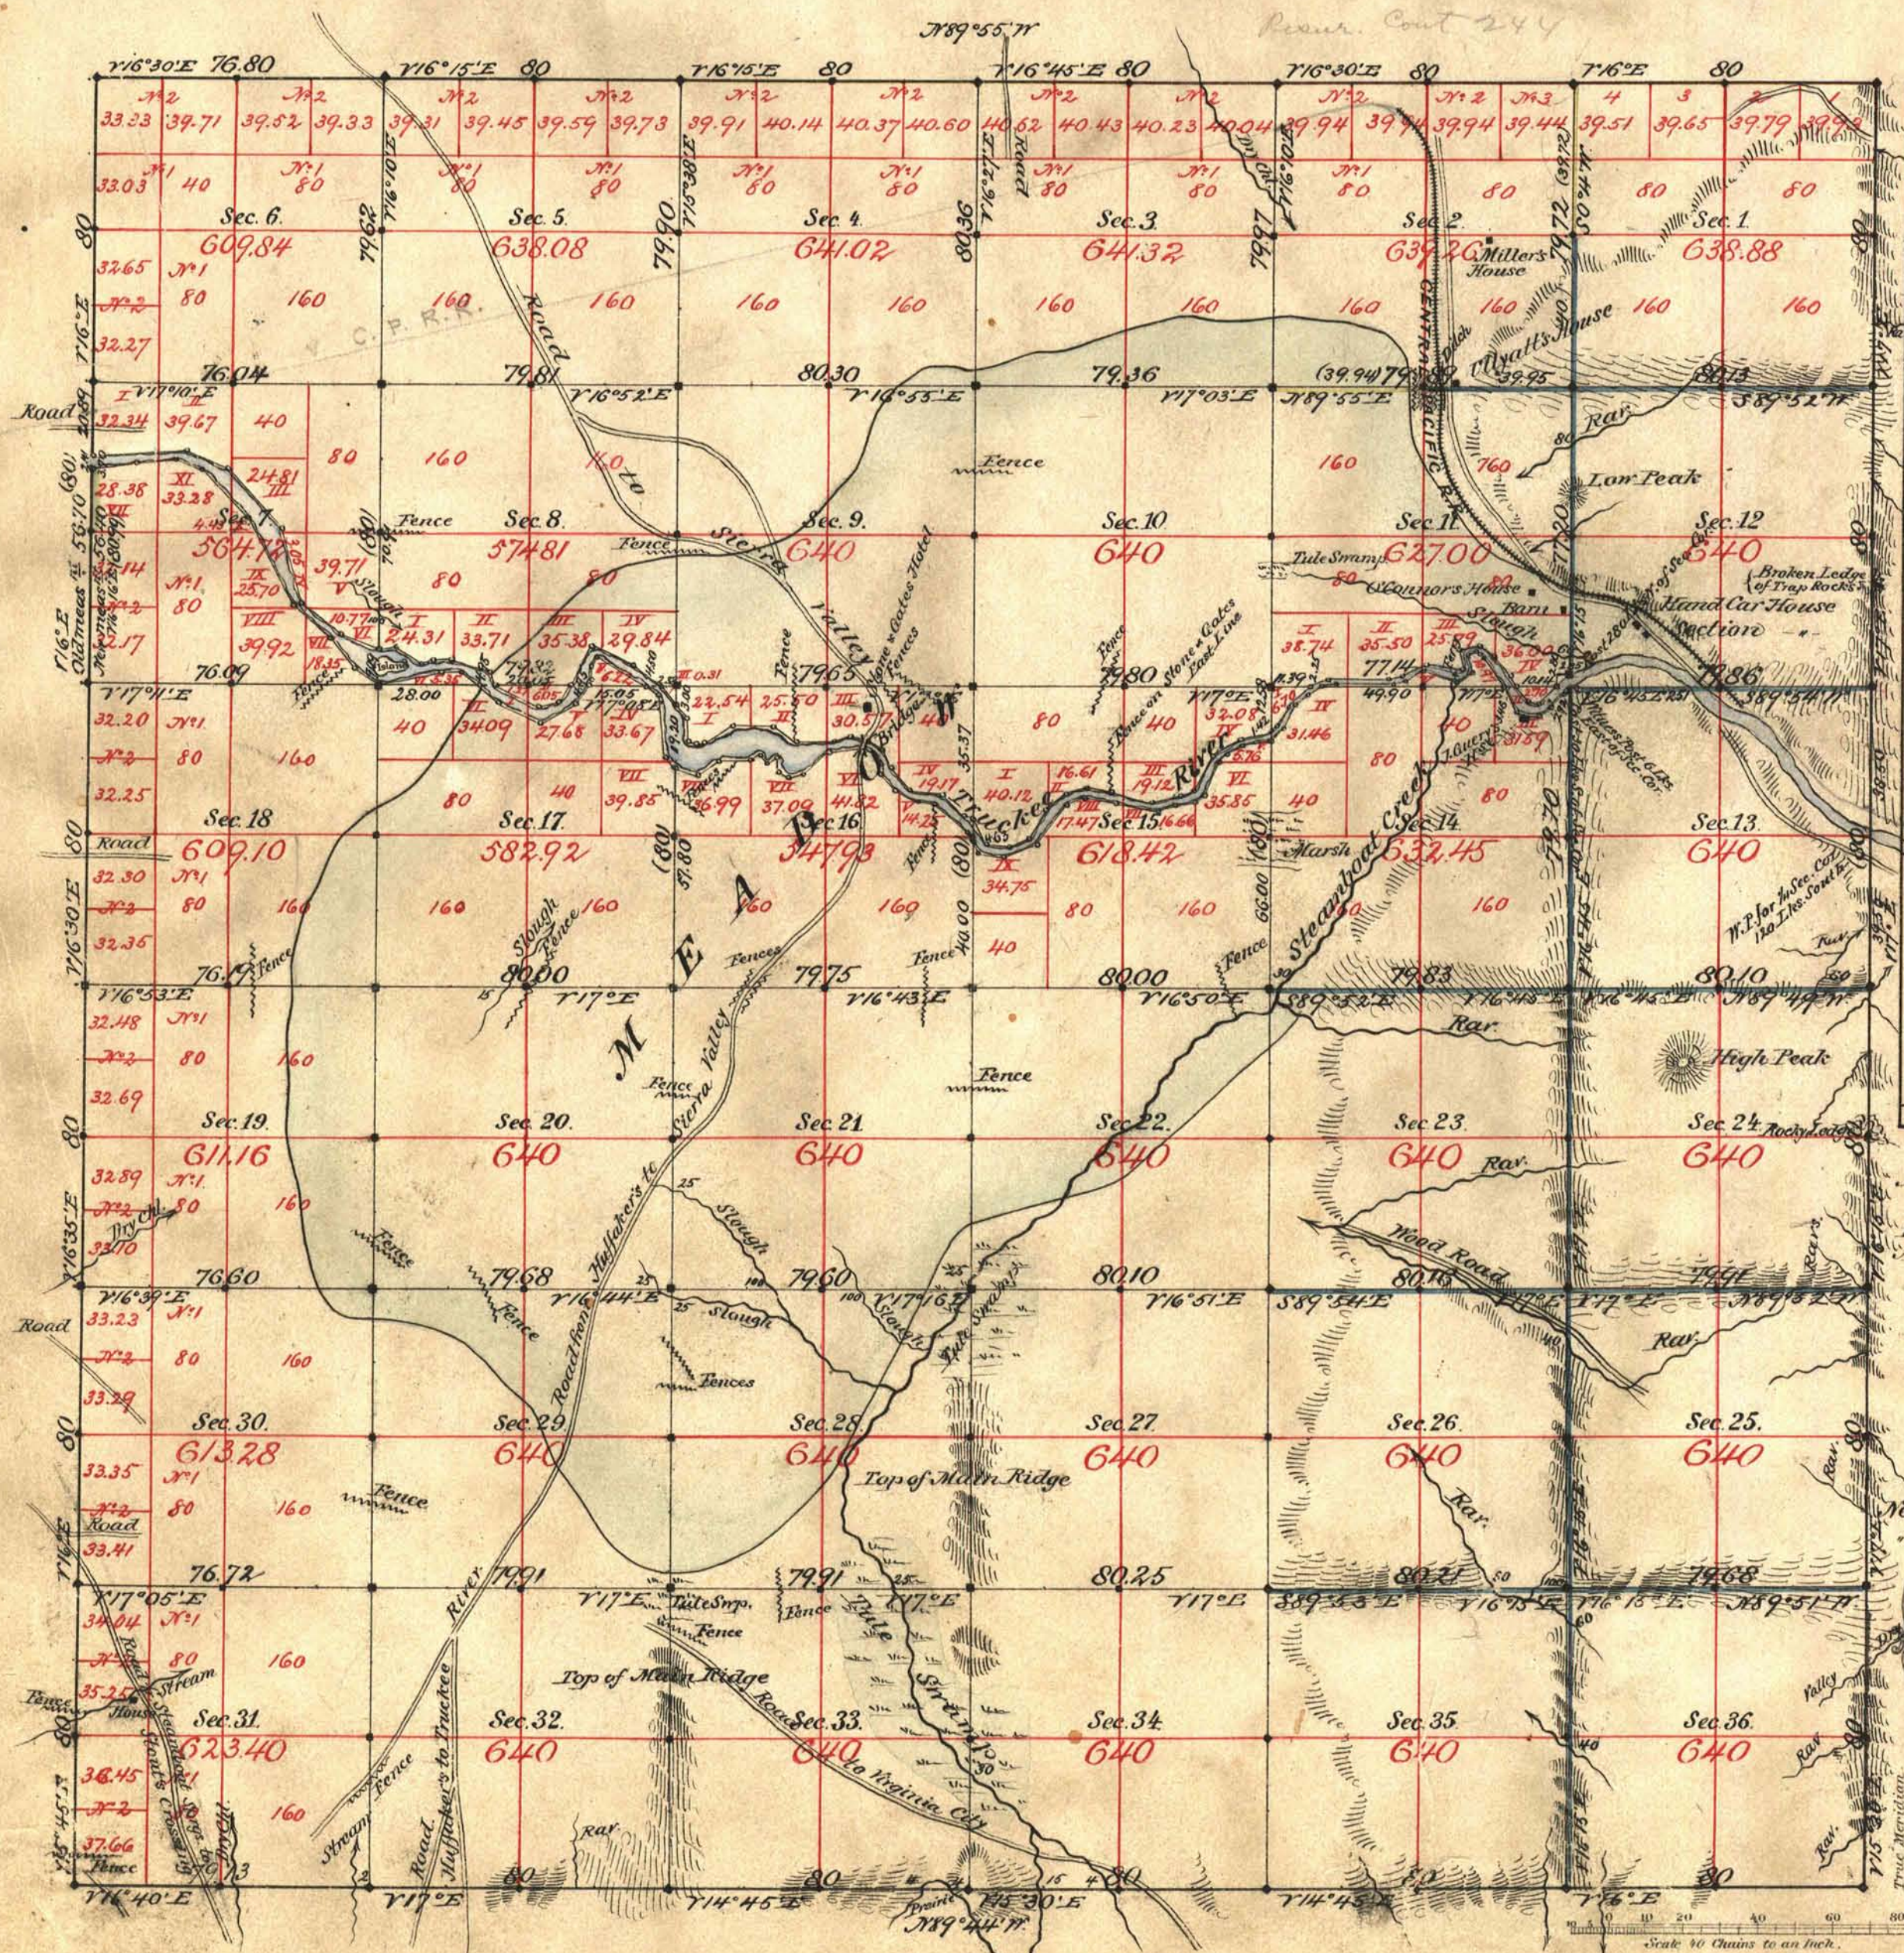

Meanders of Truckee River in Township N ^o 19 North Range N ^o 20 East, Mount Diablo Meridian.											
Sec.	Course	Dist.	Sec.	Course	Dist.	Sec.	Course	Dist.	Sec.	Course	Dist.
Commencing at a Post 6 links East of Cor. to Secs. 11, 12, 13 & 14. Thence along Right Bank, up stream:			16	N 1° E	3.14	7	S 13° E	20.35	14	N 22 1/2° E	6.00
				" 34" N.	3.00		" 57"	13.00		" 57"	8.00
				" 39 1/2"	3.33		" 64"	10.55	11	" 66 1/2"	5.00
				S 81"	10.10	8	N 75 1/2"	5.00		N 89 3/4"	16.00
				" 46 1/2"	9.00		S 57 1/2"	8.62		N 83 1/2"	5.00
				" 80 1/2"	4.00		N 71"	3.00		" 59"	6.00
13.	S 12° N	0.31		N 59"	3.00		S 77 1/2"	5.00		S 86"	11.00
14	" 47 1/2"	2.30		" 9"	3.72		S 74 1/2"	13.00		N 14° N	5.00
	" 35 1/2"	5.54		S 57 1/2"	3.00		" 33 1/2"	4.00		" 77° E	5.30
	" 67 1/2"	3.00		N 23 1/2"	3.00	17	" 63 1/2"	13.93		S 55"	4.00
	N 55 1/2"	6.00		S 59 1/2"	4.00		N 52"	6.00		" 35"	7.00
	" 86"	7.89		N 89 3/4"	9.00		" 26 1/2"	5.66		" 30 1/2"	3.35
11.	" 33 1/2"	9.00		S 49 1/2"	6.00	8	" 26 1/2"	12.34	14	" 30 1/2"	4.15
	" 54"	1.65		N 74"	6.58		S 64 1/2"	12.00		" 84"	4.00
	" 72"	1.60	17	" 31"	4.00		" 55 1/2"	10.00		N 45 1/2"	5.75
	S 81 1/2"	1.00		" 5 1/2"	17.00	17	" 35 1/4"	0.70	11	" 45 1/2"	4.00
	" 75 1/2"	0.93		" 58 1/2"	3.50		" 34 1/4"	3.15			
	" 10 1/2° E	6.00	8	" 53 1/2"	15.30	16	" 34 1/4"	5.62	To Post on Line		
	" 60 3/4° N	4.00		S 23"	3.00		" 1 1/2"	7.00	Between Secs 11 & 12,		
	N 76"	9.76		" 5 1/2"	5.00		" 86 1/2"	3.00	2 & 30 Chains North		
	S 58"	0.00		" 39 1/2"	0.98		" 89 1/2"	2.00	of Corner to Sections		
	" 76"	3.00	17	" 35 1/2"	6.80		N 63 3/4° E	9.25	11-12-13-14.		
	N 89 1/2"	15.50		" 62 1/2"	10.50		East	10.33			
	S 85"	4.80		N 65 3/4"	13.00		S 58 1/4° E	8.09			
14	" 65 1/2"	4.00		" 43 1/2"	6.42		" 48 1/4"	10.00			
	" 47 1/2"	4.00	8	" 55 1/2"	6.00		" 73 1/2"	5.00			
	" 35 1/2"	7.50		S 87 1/4"	5.00		S 80"	4.55			
	" 54 1/4"	4.68		" 80"	13.40		" 57"	5.27			
15	" 52 1/4"	3.00	7	N 53"	7.00		" 20"	5.7			
	" 76 1/2"	4.00		" 44 1/2"	11.00		" 36 1/2"	9.00			
	" 66"	5.00		" 48 1/4"	13.60		" 89"	9.00			
	" 42 1/2"	3.50		" 27 1/2"	27.00		" 43 1/2"	8.00		100.25	
	" 20 1/2"	9.00		" 45 1/2"	17.31		" 65 1/2"	1.83		349.17	
	" 54"	3.00		" 75 1/2"	3.00	15	" 34 1/4"	7.00		350.00	
	" 76 1/2"	6.00		S 85"	10.00		" 76 1/2"	6.43		336.23	
	" 67 1/2"	4.00		" 81"	11.45		N 71 3/4° E	6.00	Aggregate - 1038.68		
	N 80"	11.87	To a Point on West Boundary of Township, 56.90 Chs. North of Cor to Secs. 7 & 13.				" 26"	9.00	12-13-14 Chs 65 1/2		
	" 79 1/2"	9.00	Commencing on West Bdy. of Township, 205 7/8 Chs. South of Cor. to Secs 6 & 7.				" 51"	6.34			
	S 78 1/2"	5.00	Thence along Left Bank, down stream:				" 70 1/4"	5.59			
	" 31 1/2"	14.00					S 84 1/4"	6.48			
	" 7 1/2"	10.00					" 70 1/2"	12.00			
	N 89"	7.00					N 87 1/2"	4.00			
	" 25 1/2"	4.65					" 63"	4.00			
16	" 25 1/2"	1.35					" 70 1/2"	4.41			
	" 52"	12.00					" 23 1/2"	11.00			
	" 53 1/2"	4.00					" 57 1/4"	9.00			
	" 60 1/2"	7.00	7	N 85 1/2° E	26.00		" 86 1/4"	7.50			
	" 45"	6.00		S 67 1/2"	12.00		" 55"	3.56			
		236.23		" 43 1/2"	22.00	14		349.17			
					350.00						