


TOWNSHIP 19 NORTH, RANGE 21 EAST, OF THE MOUNT DIABLO MERIDIAN, NEVADA.
SUPPLEMENTAL PLAT OF SECTION 27

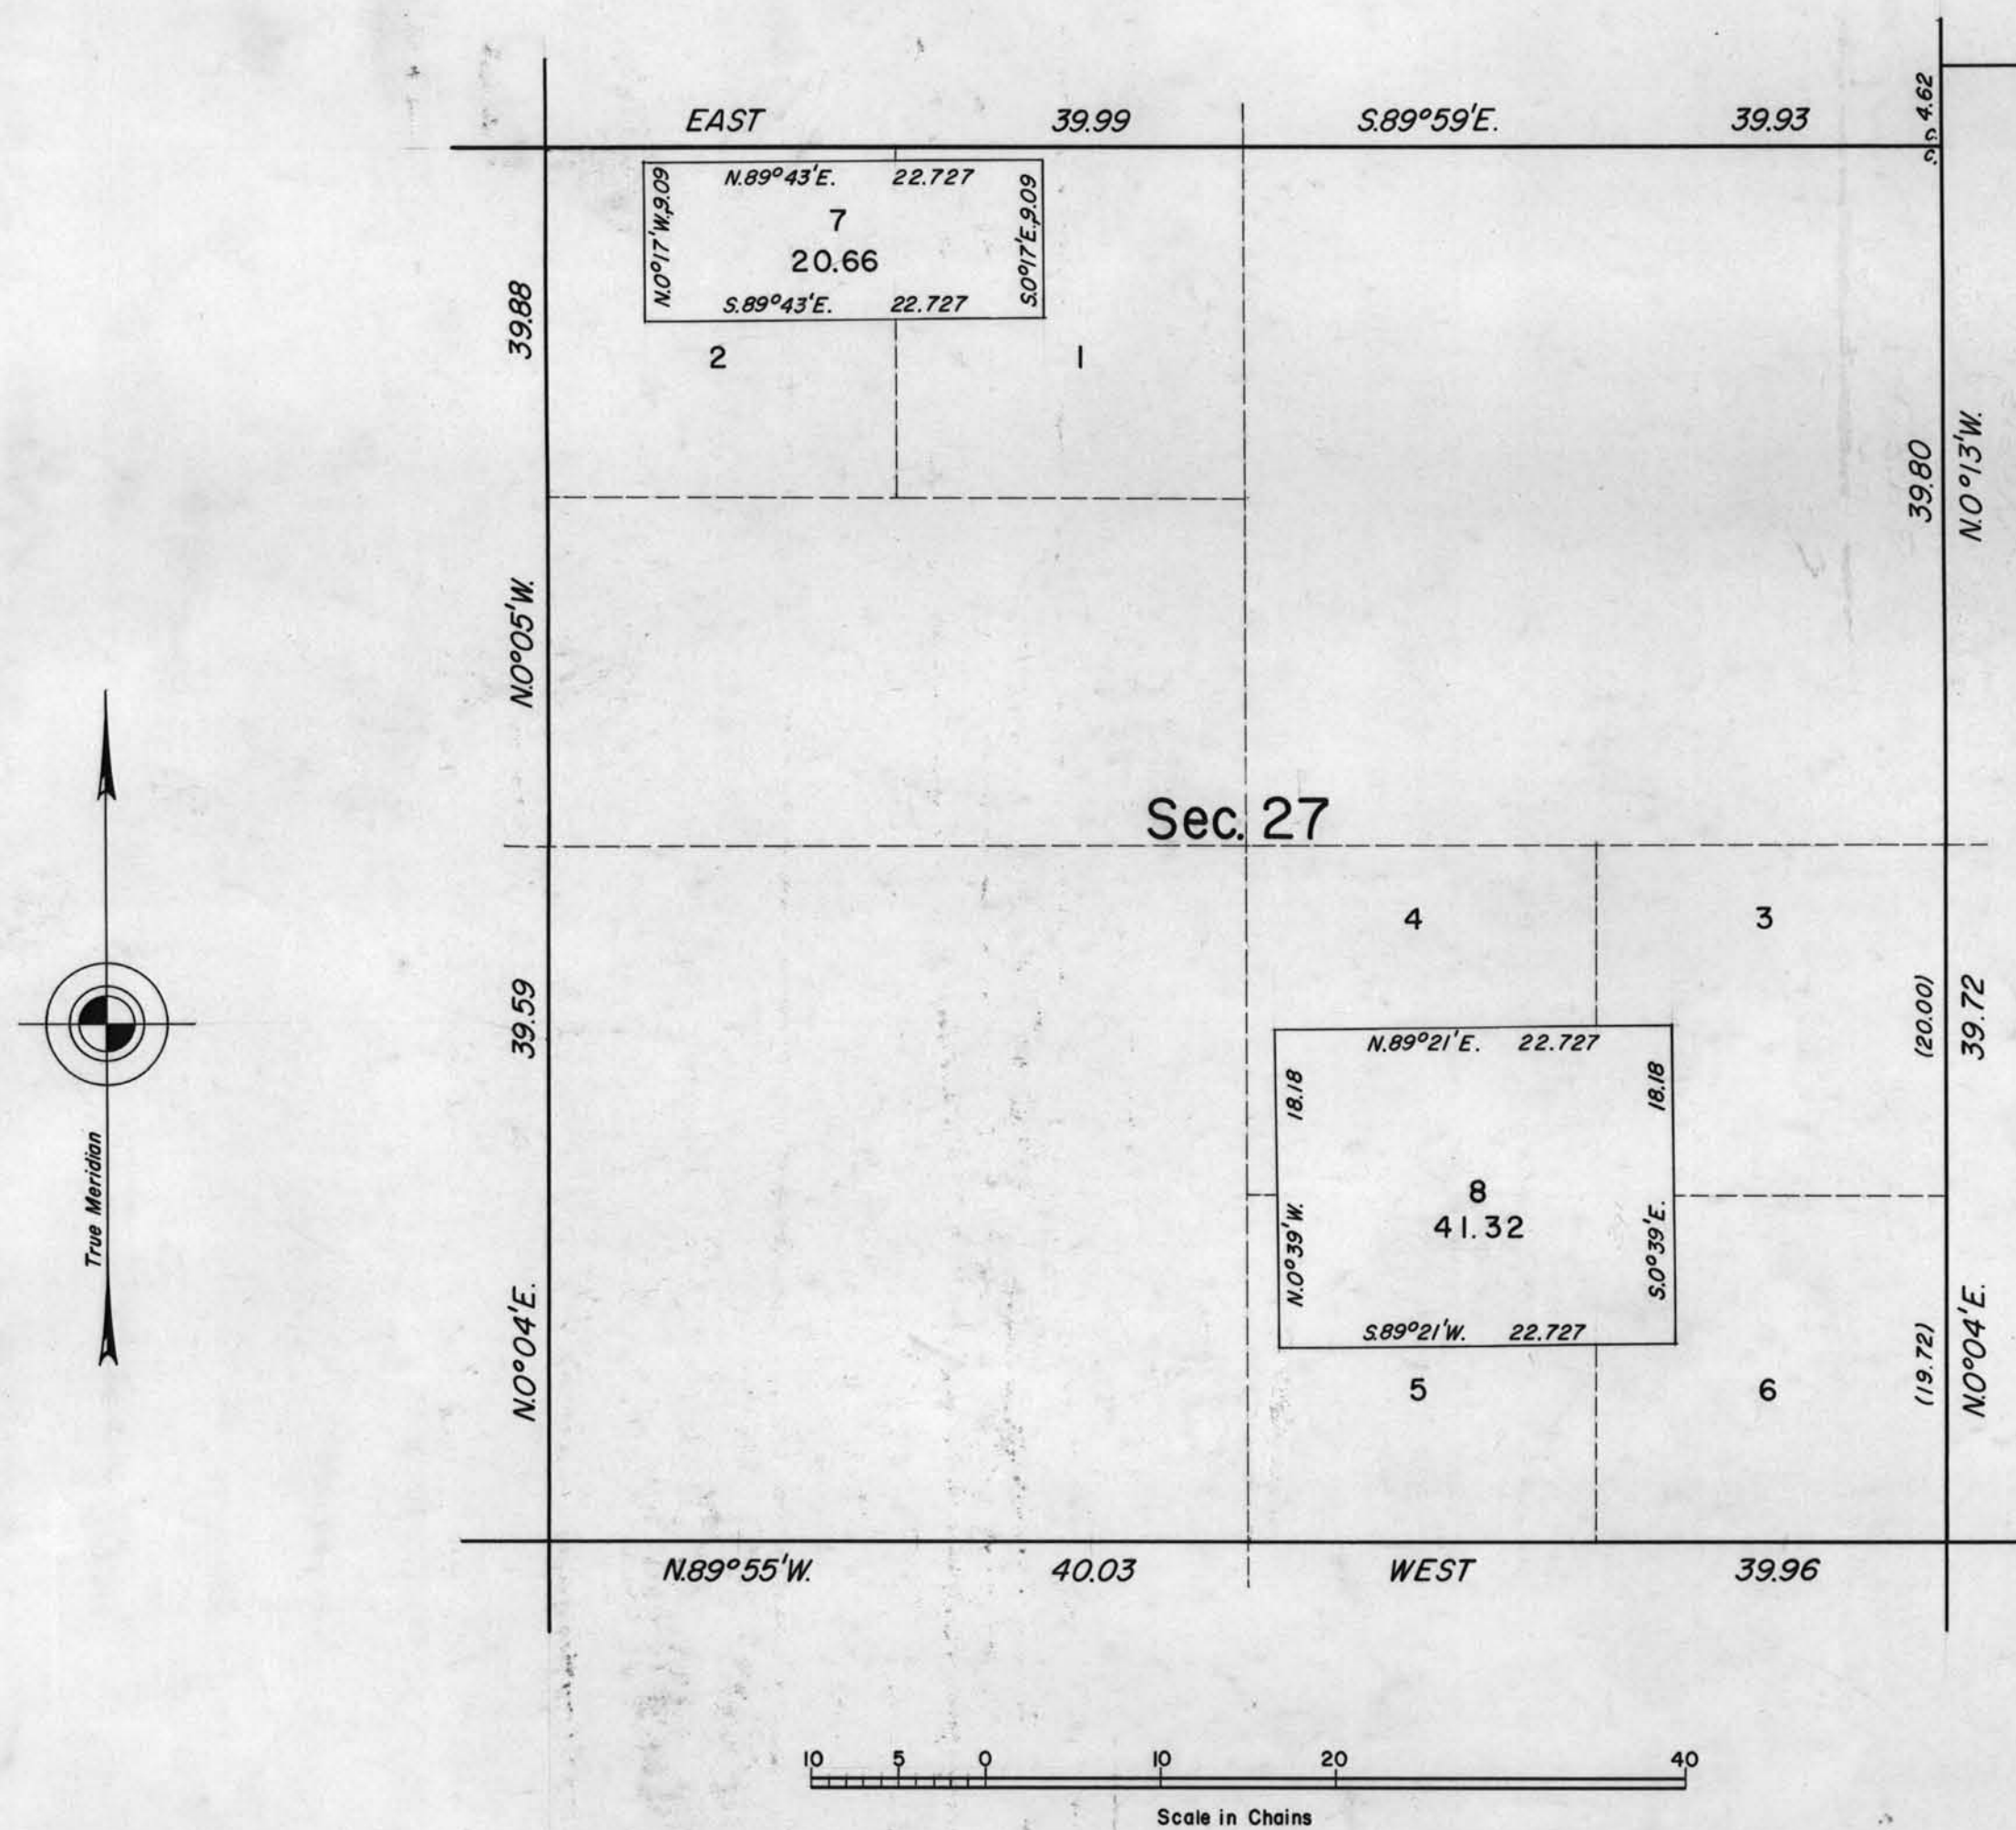

This supplemental plat of Section 27, T. 19 N., R. 21 E., Mt. Diablo Meridian, Nevada, showing lottings of lands embraced within the Hustler, Gold Bar, and Cora mining locations is based upon plat approved November 27, 1917.

UNITED STATES DEPARTMENT OF THE INTERIOR
BUREAU OF LAND MANAGEMENT
Washington, D. C. November 1, 1956

This plat showing amended lottings, having been correctly prepared in accordance with the regulations, is hereby accepted.

For the Director

Earl G. Harrington
Cadastral Engineering Staff Officer