



TOWNSHIP 19 NORTH, RANGE 21 EAST, OF THE MOUNT DIABLO MERIDIAN, NEVADA

DEPENDENT RESURVEY, SUBDIVISION AND METES-AND-BOUNDS SURVEY

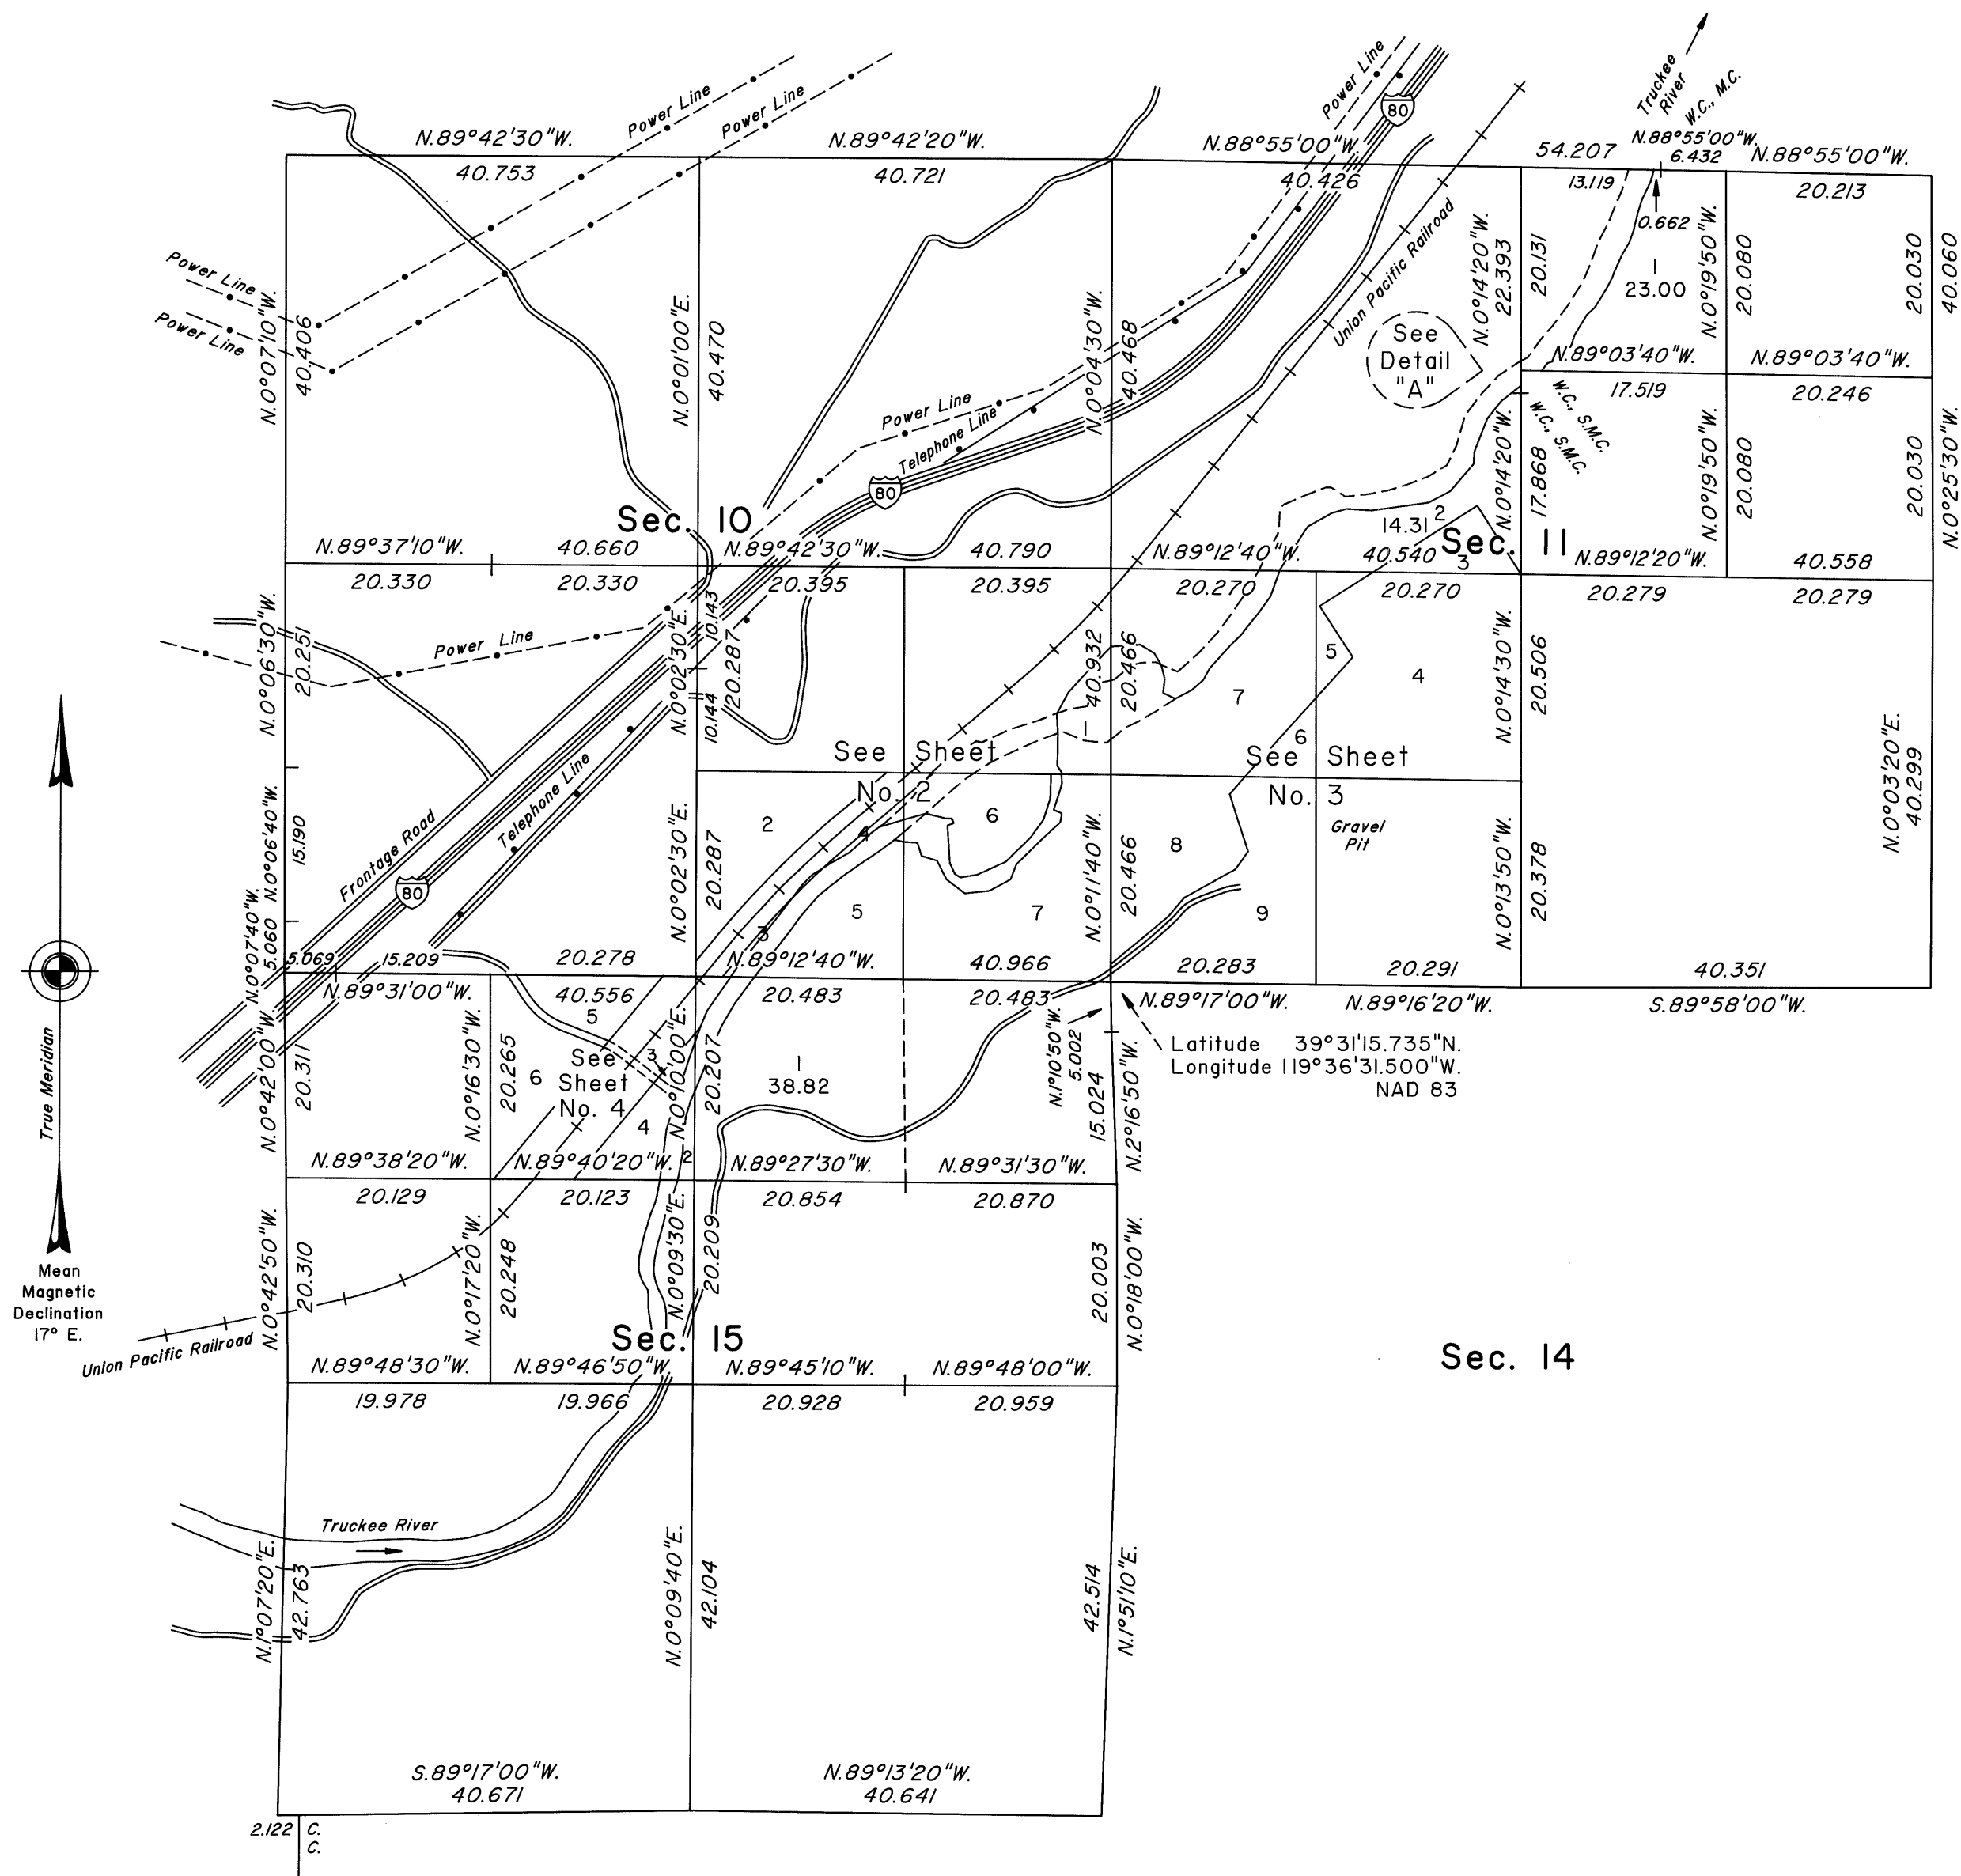

DETAIL "A"
Not to Scale

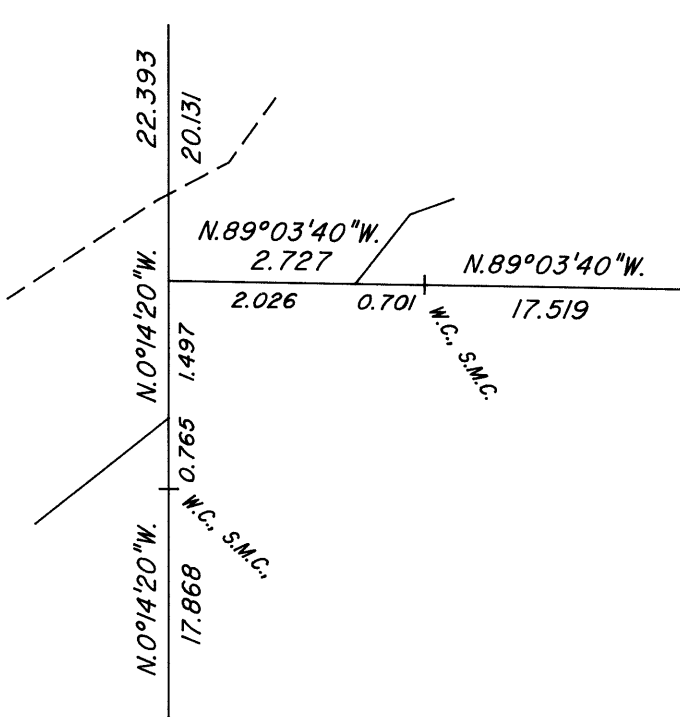

A history of surveys is contained in the field notes.

This plat, in four sheets, represents the dependent resurvey of a portion of the subdivisional lines, designed to restore the corners in their true original locations according to the best available evidence, and the subdivision of sections 10, 11, and 15, the survey of portions of the avulsed channel of the Truckee River in sections 10 and 11, and the meanders of the Truckee River in sections 10, 11 and 15, and certain metes-and-bounds surveys in sections 10, 11 and 15, Township 19 North, Range 21 East, Mount Diablo Meridian, Nevada.

Except as shown hereon, the lottings and areas are as shown on the plats approved June 2, 1866, June 15, 1905, and December 12, 1905.

Survey executed by Richard L. Jones, Cadastral Surveyor, and Clay W. Morrow, Surveying Technician, beginning April 21, 2003, and completed August 24, 2004, pursuant to Special Instructions dated April 21, 2003, and Supplemental and Amended Special Instructions dated August 6, 2004, for Group No. 811, Nevada.

UNITED STATES DEPARTMENT OF THE INTERIOR
BUREAU OF LAND MANAGEMENT

Reno, Nevada September 1, 2004

This plat is strictly conformable to the approved field notes, and the survey, having been correctly executed in accordance with the requirements of law and the regulations of this Bureau, is hereby accepted.

For the Director

David J. Clark

Acting Chief Cadastral Surveyor, Nevada

OFFICIALLY FILED
NEVADA STATE OFFICE
at 10:00 AM on September 2, 2004

RHT

T.19N., R.21E., M.D.M.