


ORIGINAL

OFFICIALLY FILED
NEVADA STATE OFFICE
10:00 A.M. September 15, 1976

TOWNSHIP 19 NORTH, RANGE 25 EAST, OF THE MOUNT DIABLO MERIDIAN, NEVADA

SUPPLEMENTAL PLAT OF SECTION 6

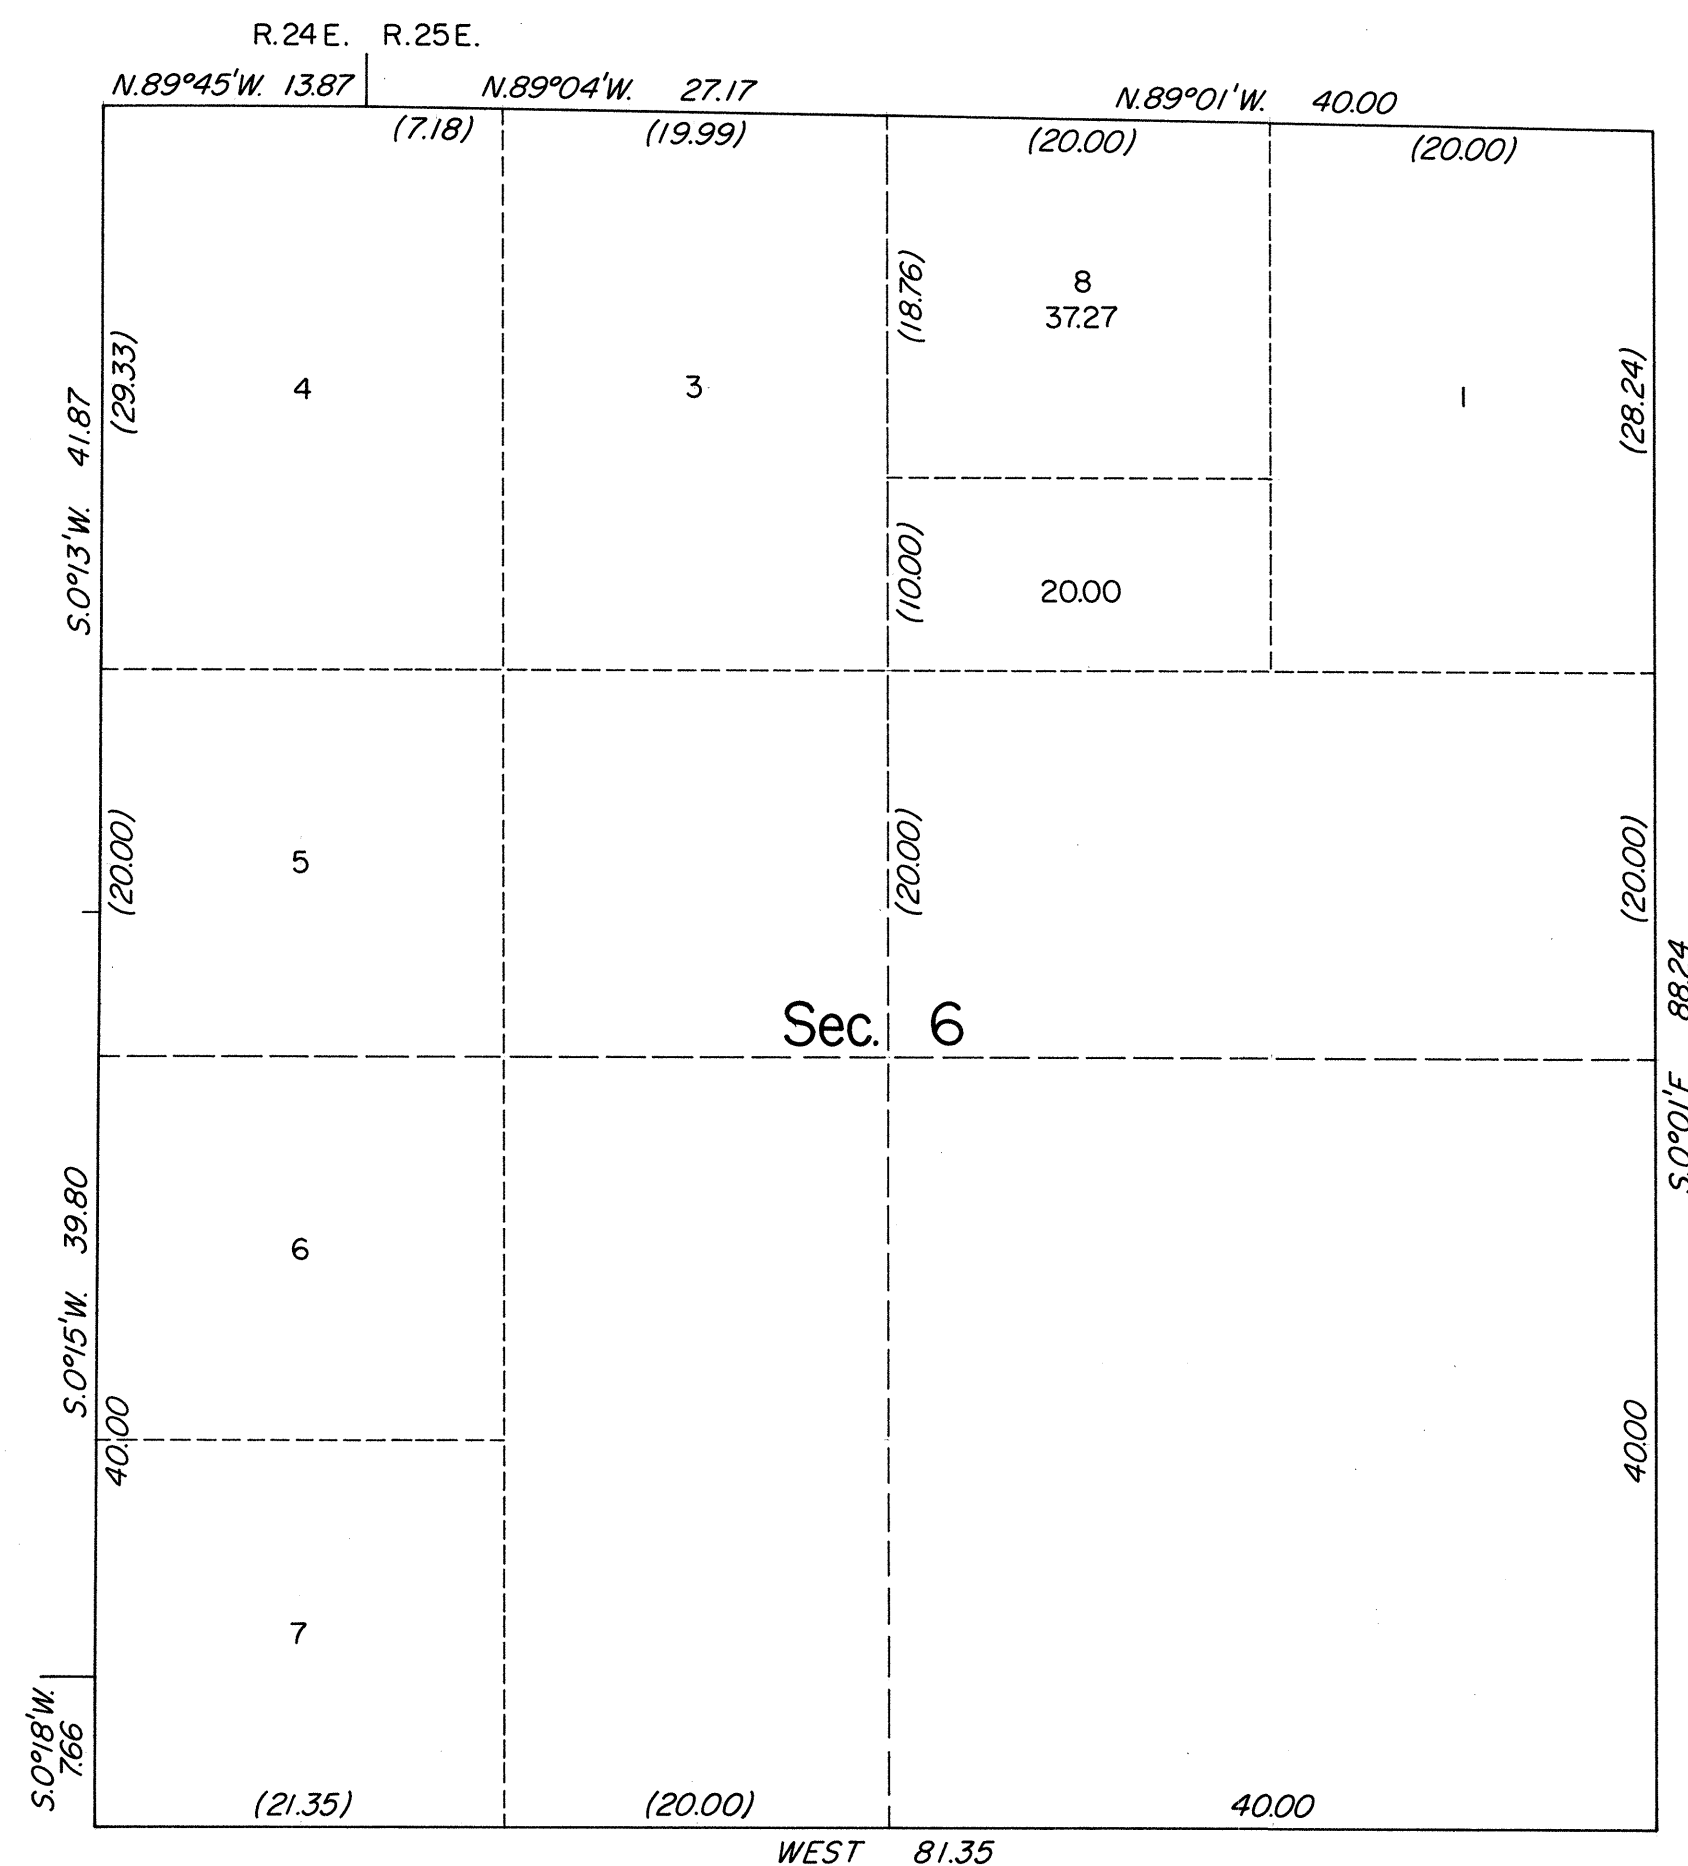

This plat showing a subdivision of original lot 2, T.19 N., R.25 E., Mount Diablo Meridian, Nevada, is based on the plat of T.19 N., R.25 E., approved February 19, 1907, and the plat of T.20 N., R.25 E., accepted April 9, 1935.

UNITED STATES DEPARTMENT OF THE INTERIOR
BUREAU OF LAND MANAGEMENT
Washington, D.C. August 30, 1976

This plat, showing amended lottings, is based upon the official records and, having been correctly prepared in accordance with the regulations of this Bureau, is hereby accepted.

For the Director

[Signature]
Acting Chief, Division of Cadastral Survey

