


Township N^o 19 North

Range N^o 30 East

Mount Diablo Meridian

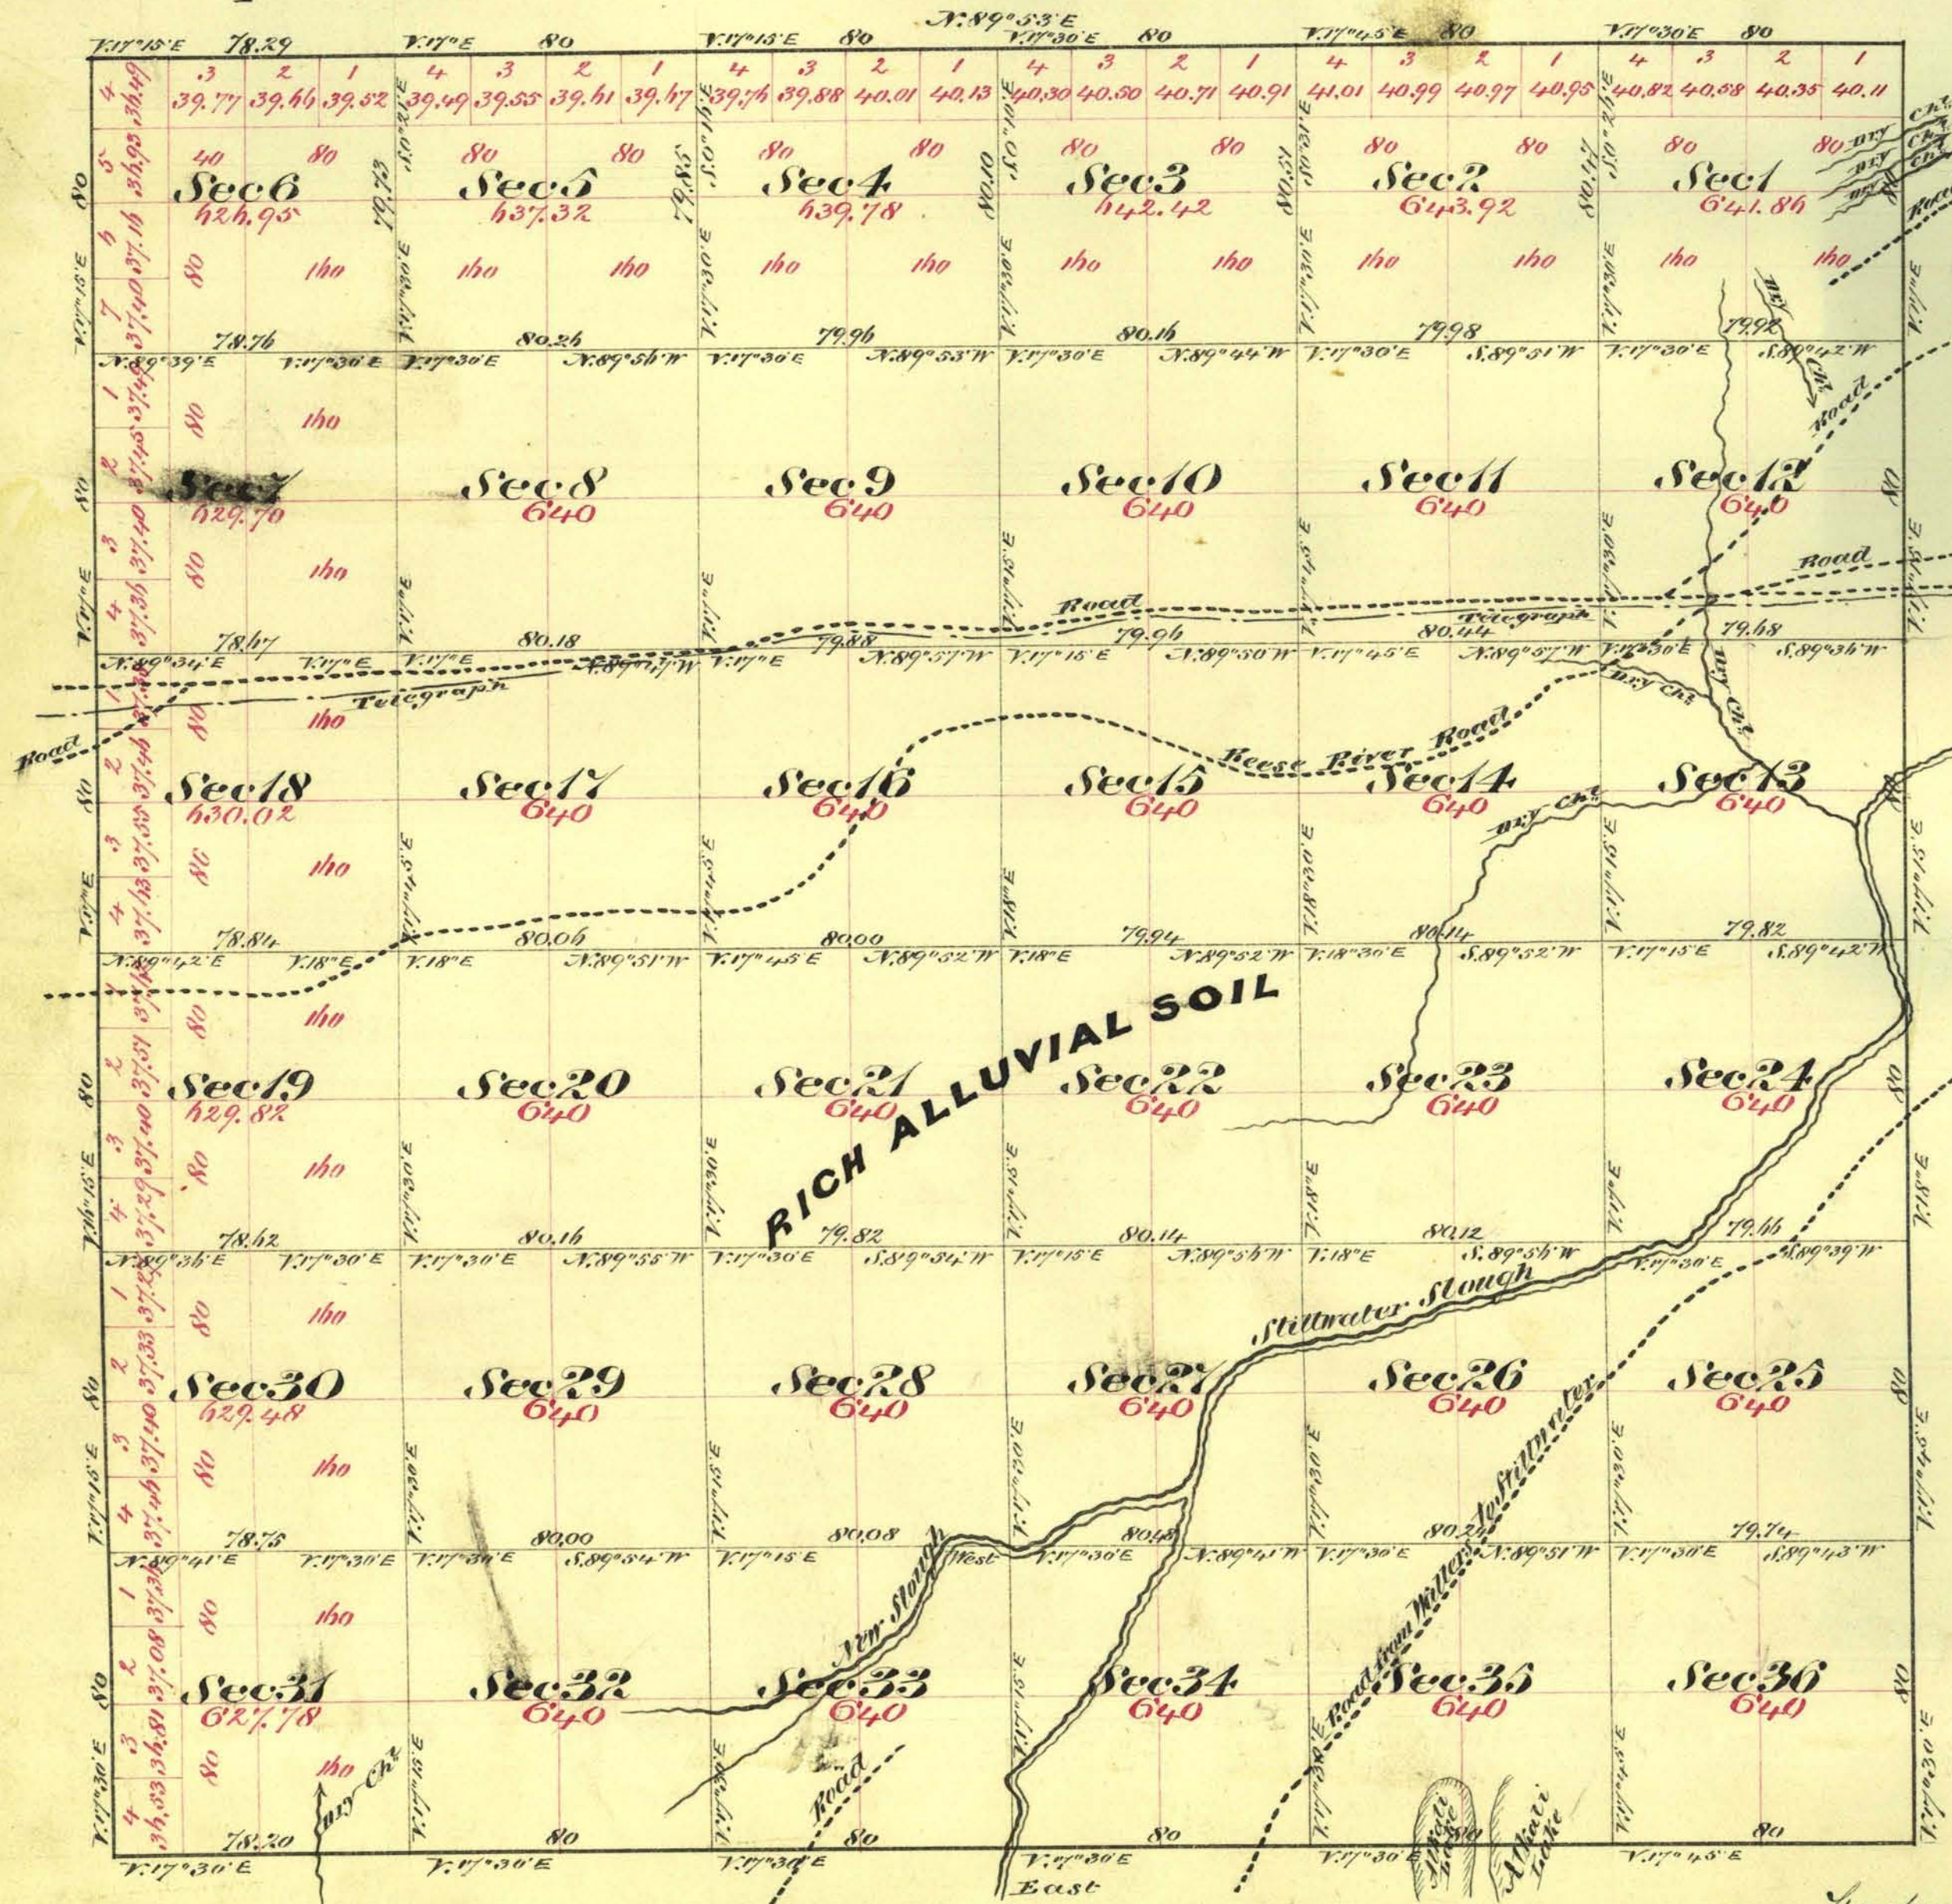

Aggregate Area of Public Land 22,979.05 Acres

Commenced August 23rd 1868
Completed September 3rd 1868

Surveys Designated	By Whom Surveyed	Date of Contract	Am't of Survey This Chs. Ho.	When Surveyed
Township Lines	E. B. Monroe	November 23 rd 1867	28 7/8 49	1868
Section "	" "	July 31 st 1868	59 75. 12	August 1868

N^o 10 Conv.

10
16

The above Map of Township N^o 19 North Range N^o 30 East Mount Diablo Meridian is strictly conformable to the field notes of the Surveyors thereof on file in this Office, which have been examined and approved
W. F. Surveyor General's Office
Virginia City Nevada
October 16th 1868

A. R. Safford

W. F. Surveyor General Nevada

0748

T 19 N, R 30 E. V.P.