




TOWNSHIP 19 NORTH, RANGE 31 EAST, OF THE MOUNT DIABLO MERIDIAN, NEVADA

DEPENDENT AND INDEPENDENT RESURVEY AND SURVEY

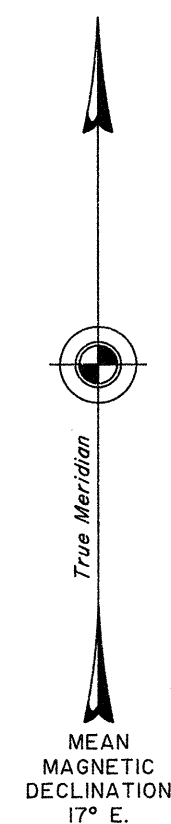

Surveyed By
E. B. Monroe
in 1868

Sec. 33

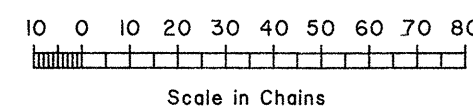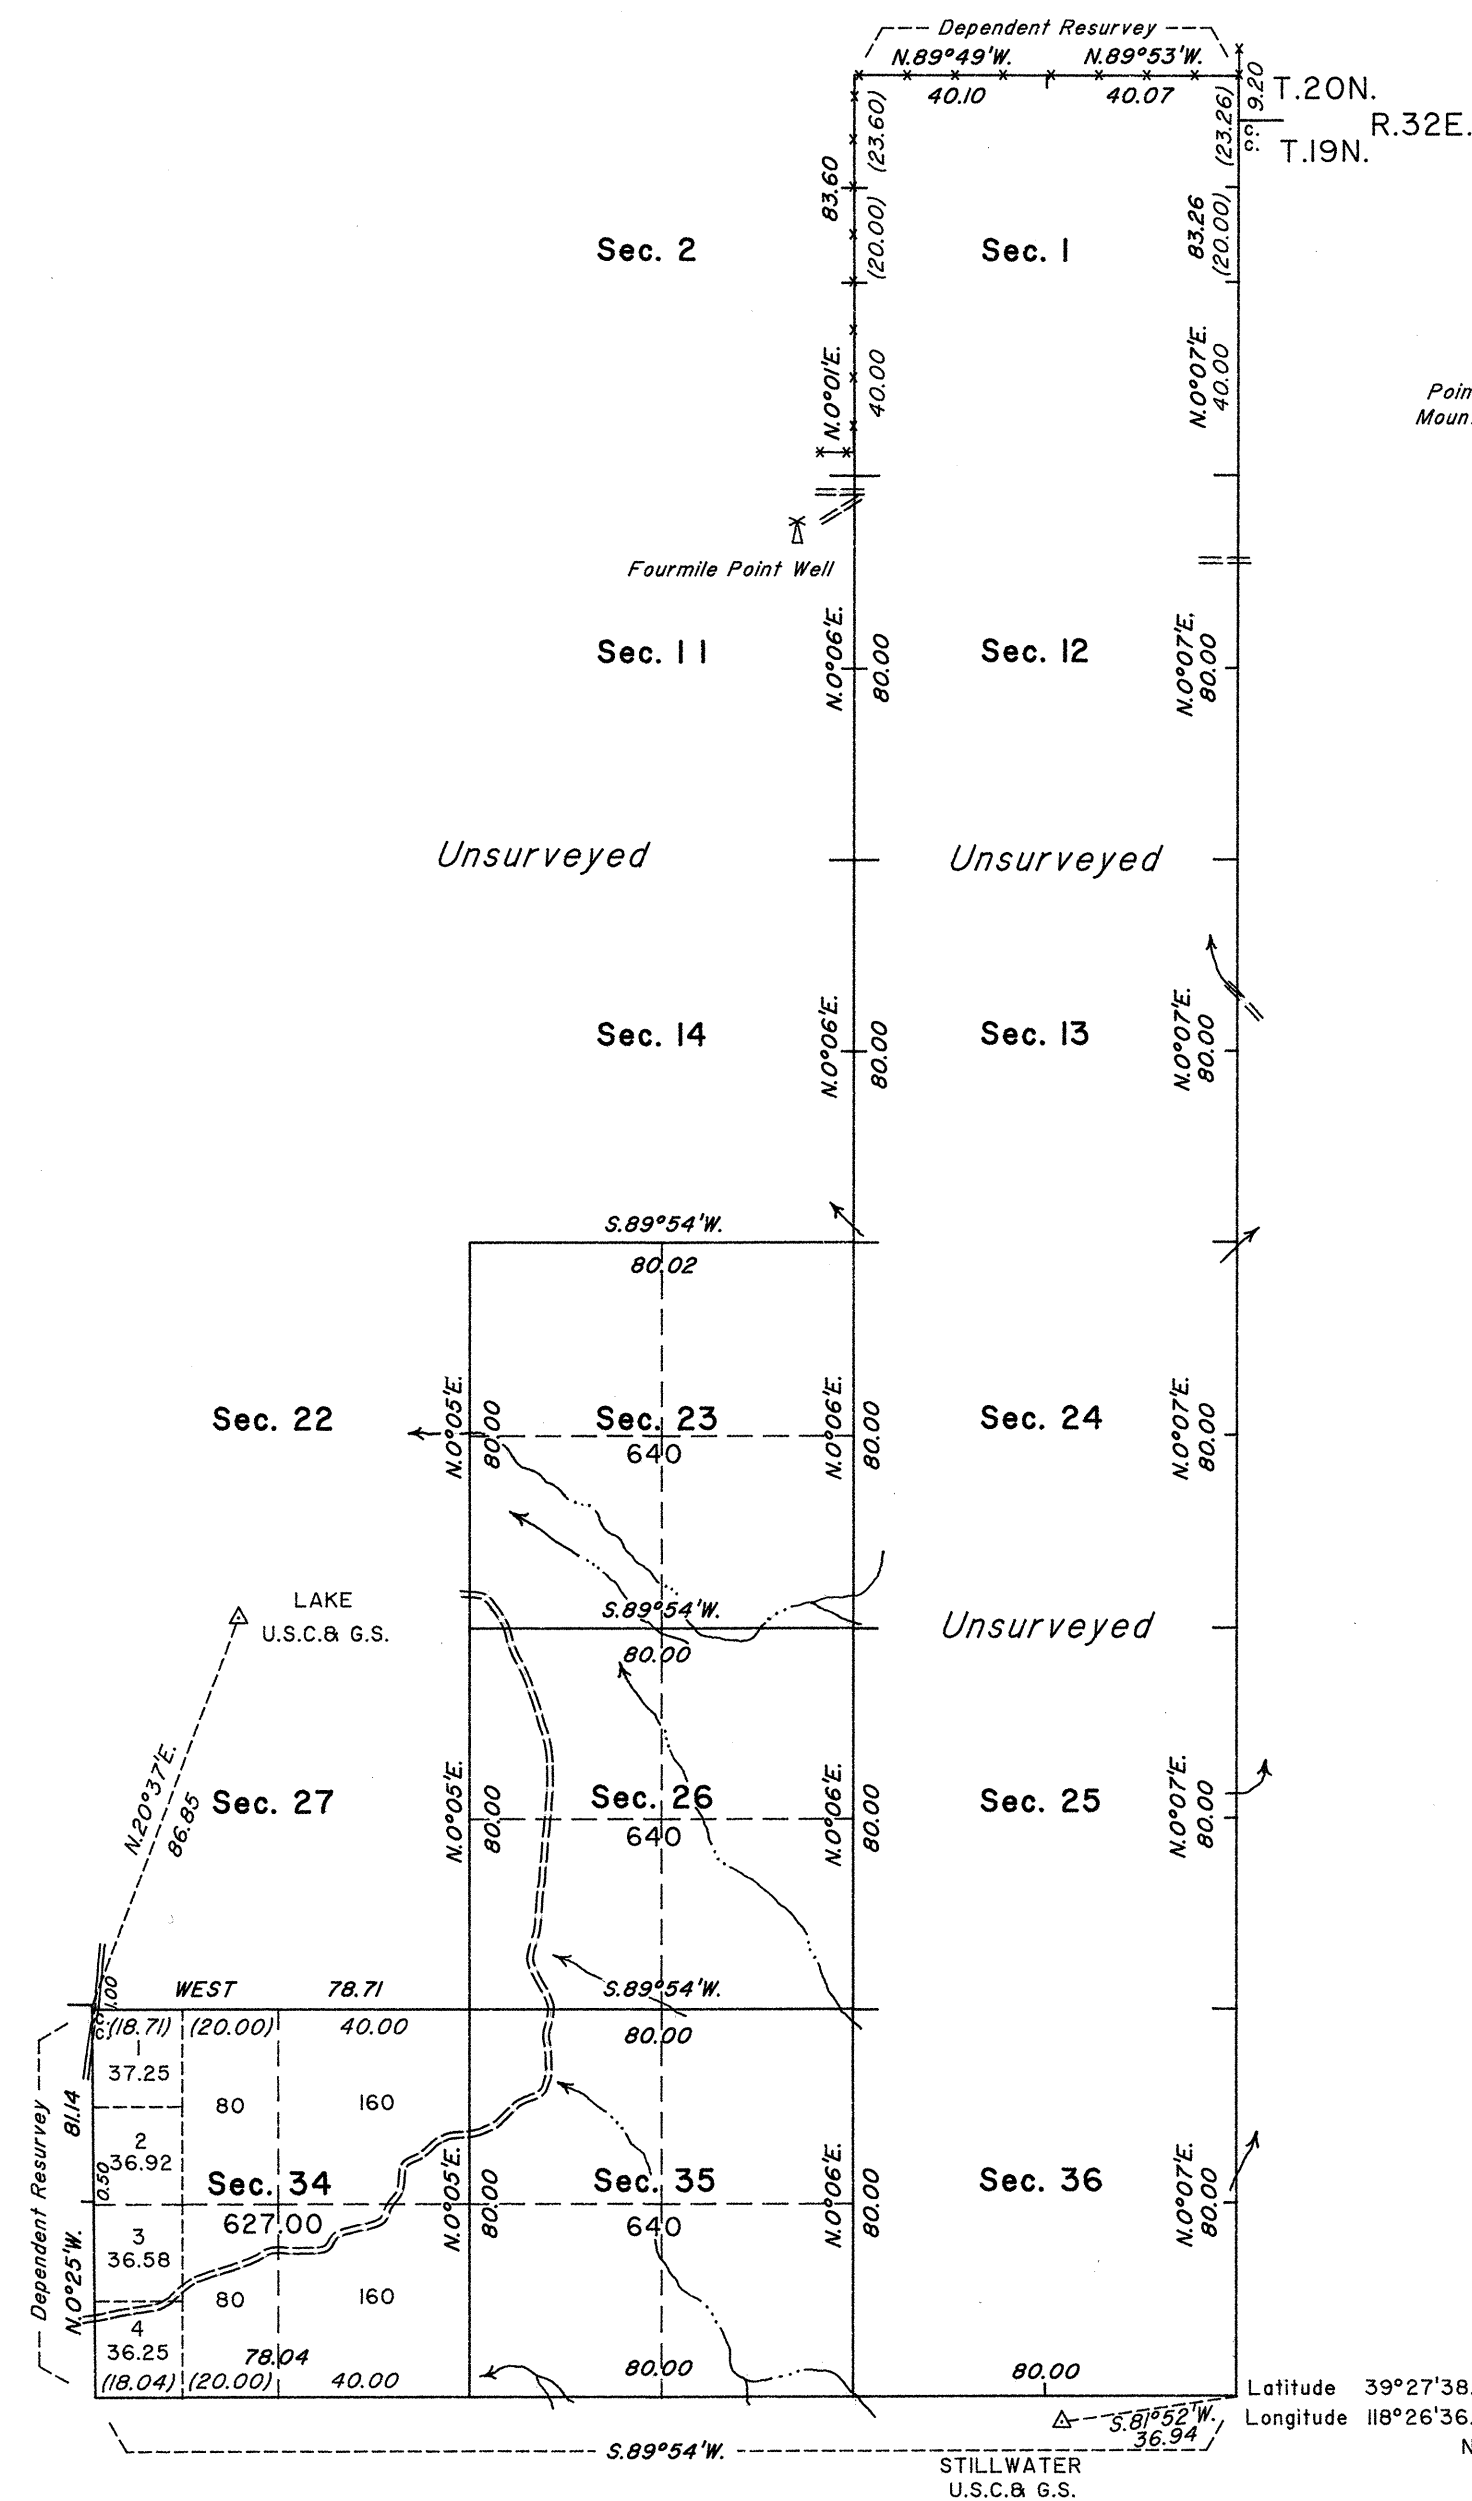

Area Surveyed = 2547.00 Acres

History of the earlier surveys is contained in the field notes.

This plat represents a dependent resurvey of a portion of the north boundary and a portion of the subdivisional lines, designed to restore the corners in their true original locations according to the best available evidence; and the independent resurvey of a portion of the south boundary and the east boundary, and the survey of a portion of the subdivisional lines of T. 19 N., R. 31 E., Mount Diablo Meridian, Nevada.

Survey executed by Stephen R. Lambeth, Cadastral Surveyor, beginning April 21, 1992 and completed June 5, 1992, under Special Instructions dated April 17, 1992, for Group No. 719, Nevada.

UNITED STATES DEPARTMENT OF THE INTERIOR
BUREAU OF LAND MANAGEMENT

Reno, Nevada August 31, 1992

This plat is strictly conformable to the approved field notes, and the survey, having been correctly executed in accordance with the requirements of law and the regulations of this Bureau, is hereby accepted.

For the Director
John J. Parish
Chief Cadastral Surveyor, Nevada