


TOWNSHIP 19 NORTH, RANGE 34 EAST, OF THE MOUNT DIABLO MERIDIAN, NEVADA

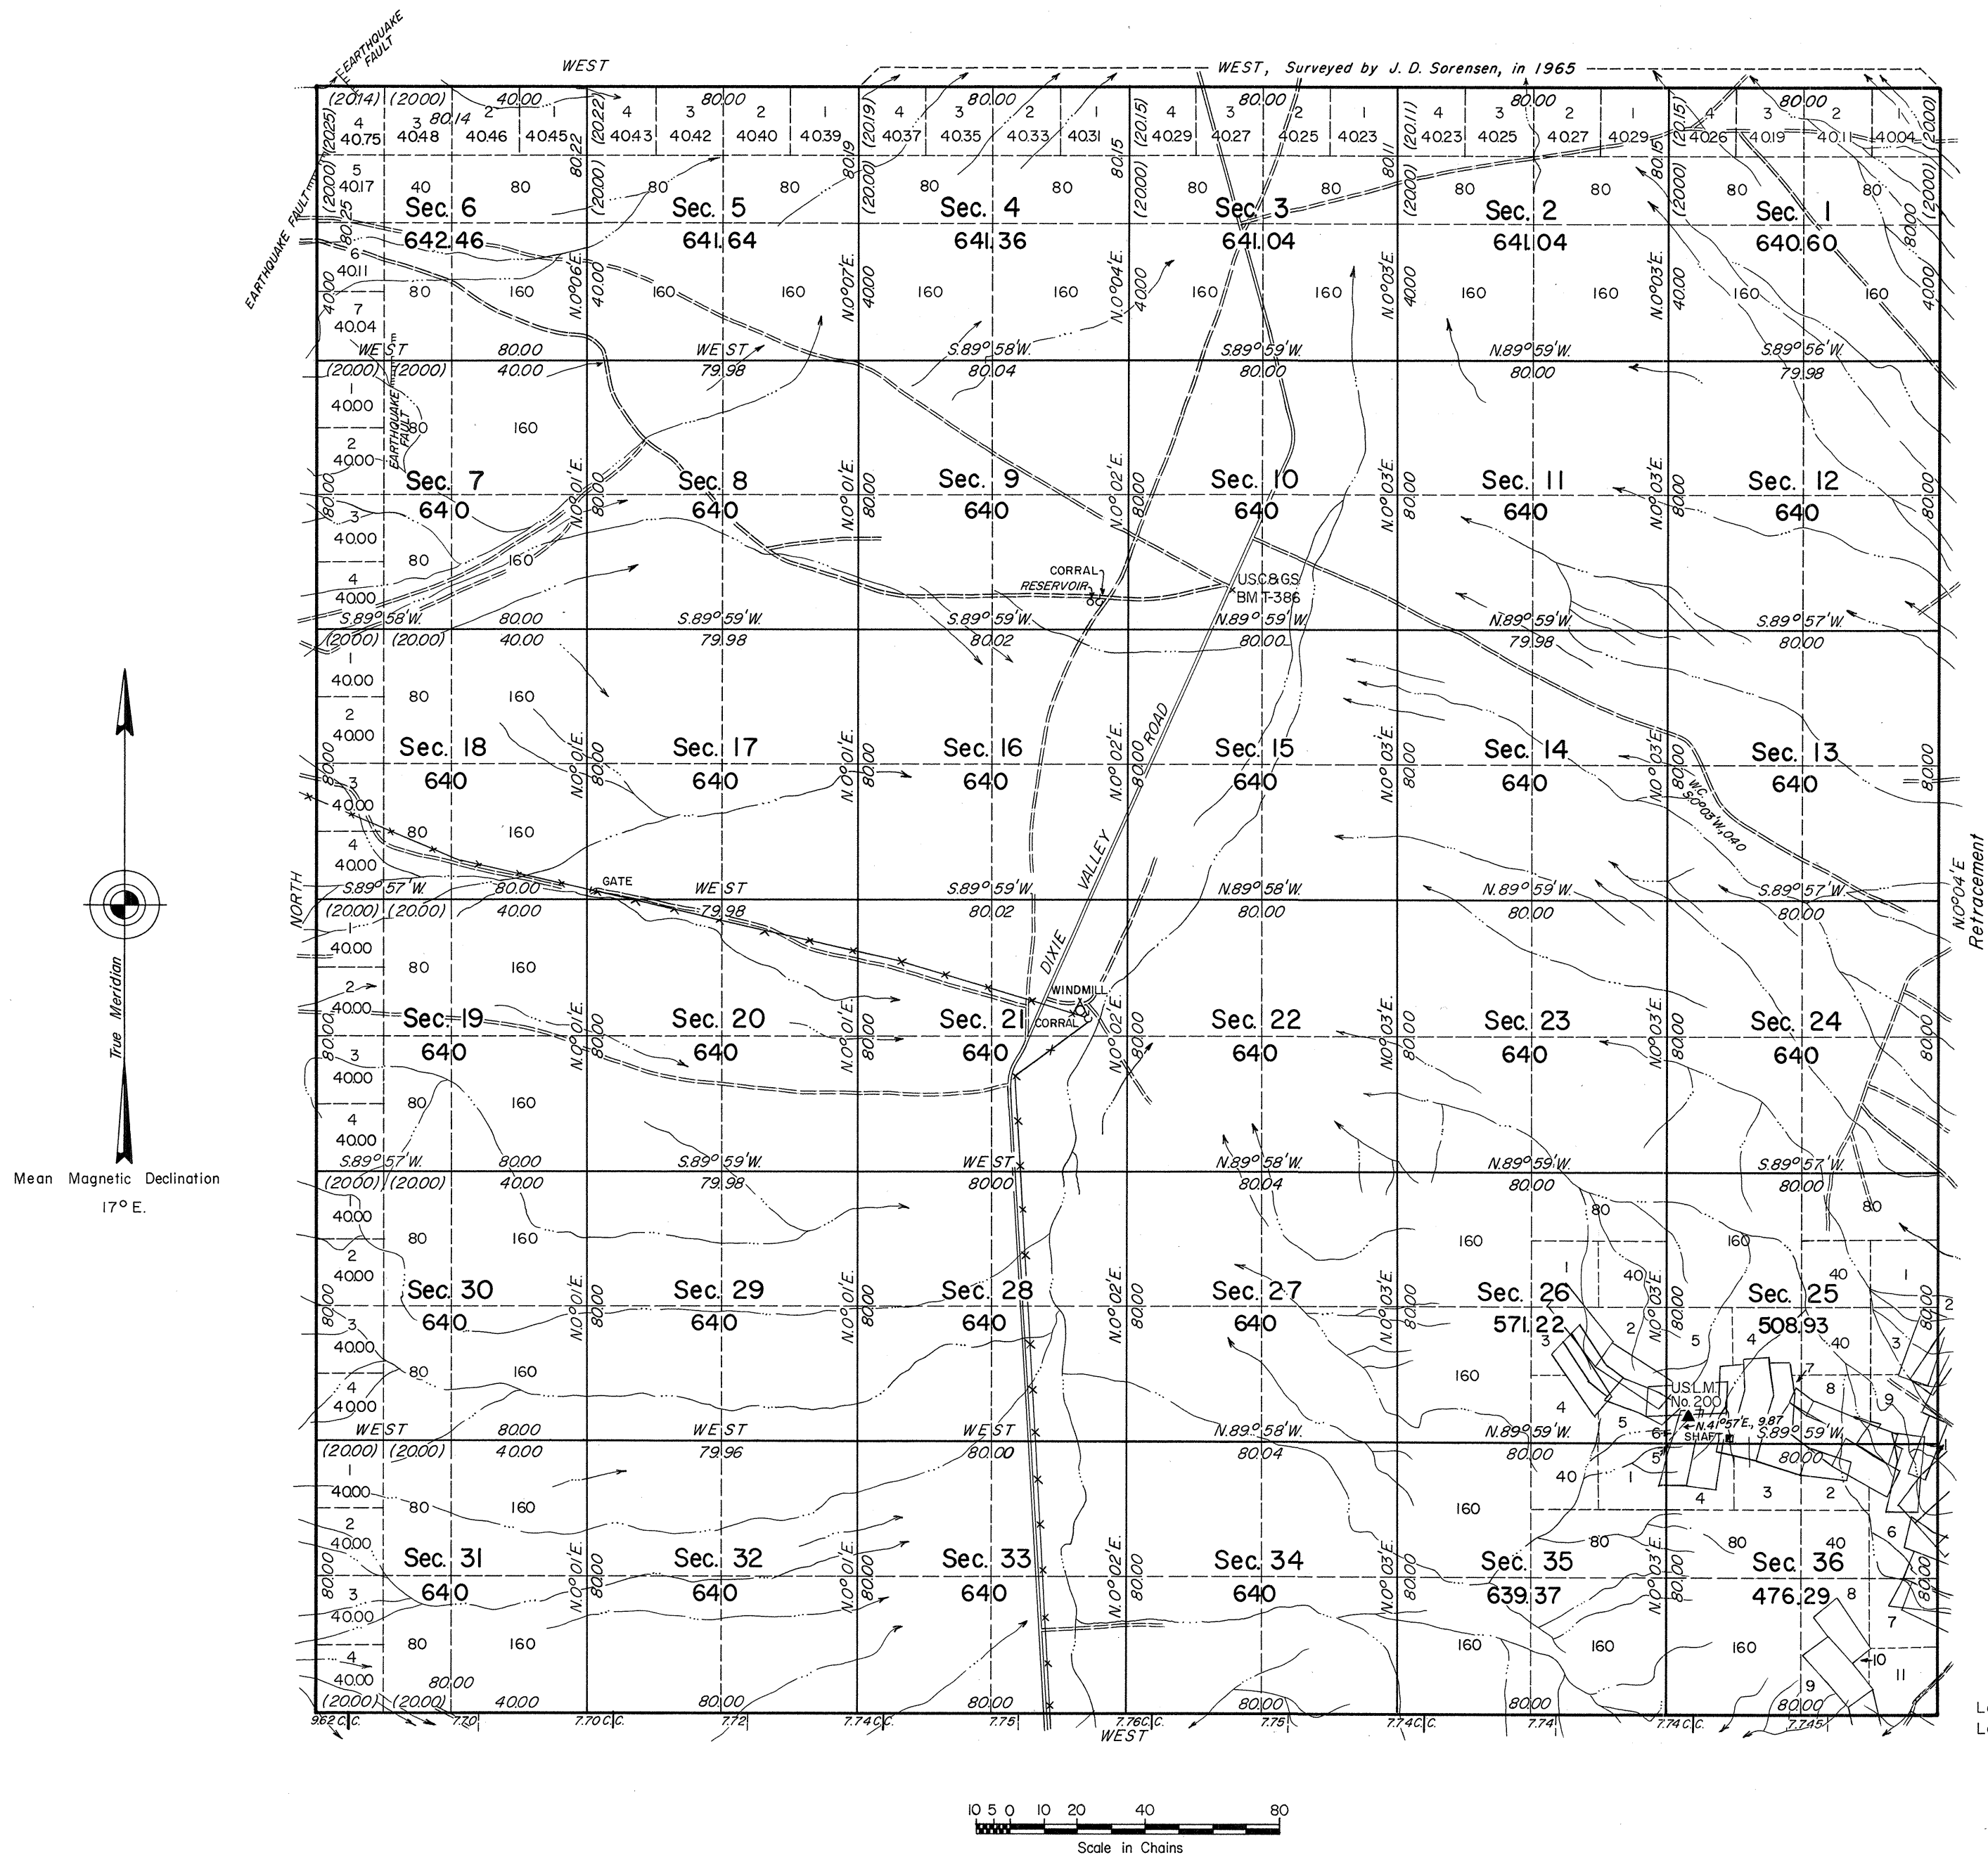

History of the earlier surveys is contained in the field notes.

This plat, in three sheets, represents a re-tracement of the east boundary; the survey of the south and west boundaries; a portion of the north boundary and the subdivisional lines of T. 19 N., R. 34 E.

This survey was executed by John D. Sorensen, Cadastral Surveyor, October 7, 1966, to September 22, 1967, under Special Instructions dated August 9, 1966, and Supplemental Special Instructions dated June 14, 1967, for Group No. 441, Nevada.

UNITED STATES DEPARTMENT OF THE INTERIOR
BUREAU OF LAND MANAGEMENT
Washington, D. C. April 9, 1969

This plat is strictly conformable to the approved field notes, and the survey, having been correctly executed in accordance with the requirements of law and the regulations of this Bureau, is hereby accepted.

For the Director

Latitude 39°27'41.8"N.
Longitude 118°05'37.6"W.

Clark I. Lamm

Chief, Division of Cadastral Survey

Area Surveyed 22,683.95 Acres

OFFICIALLY FILED
NEVADA LAND OFFICE
10:00 AM June 27, 1969

T19N R34E