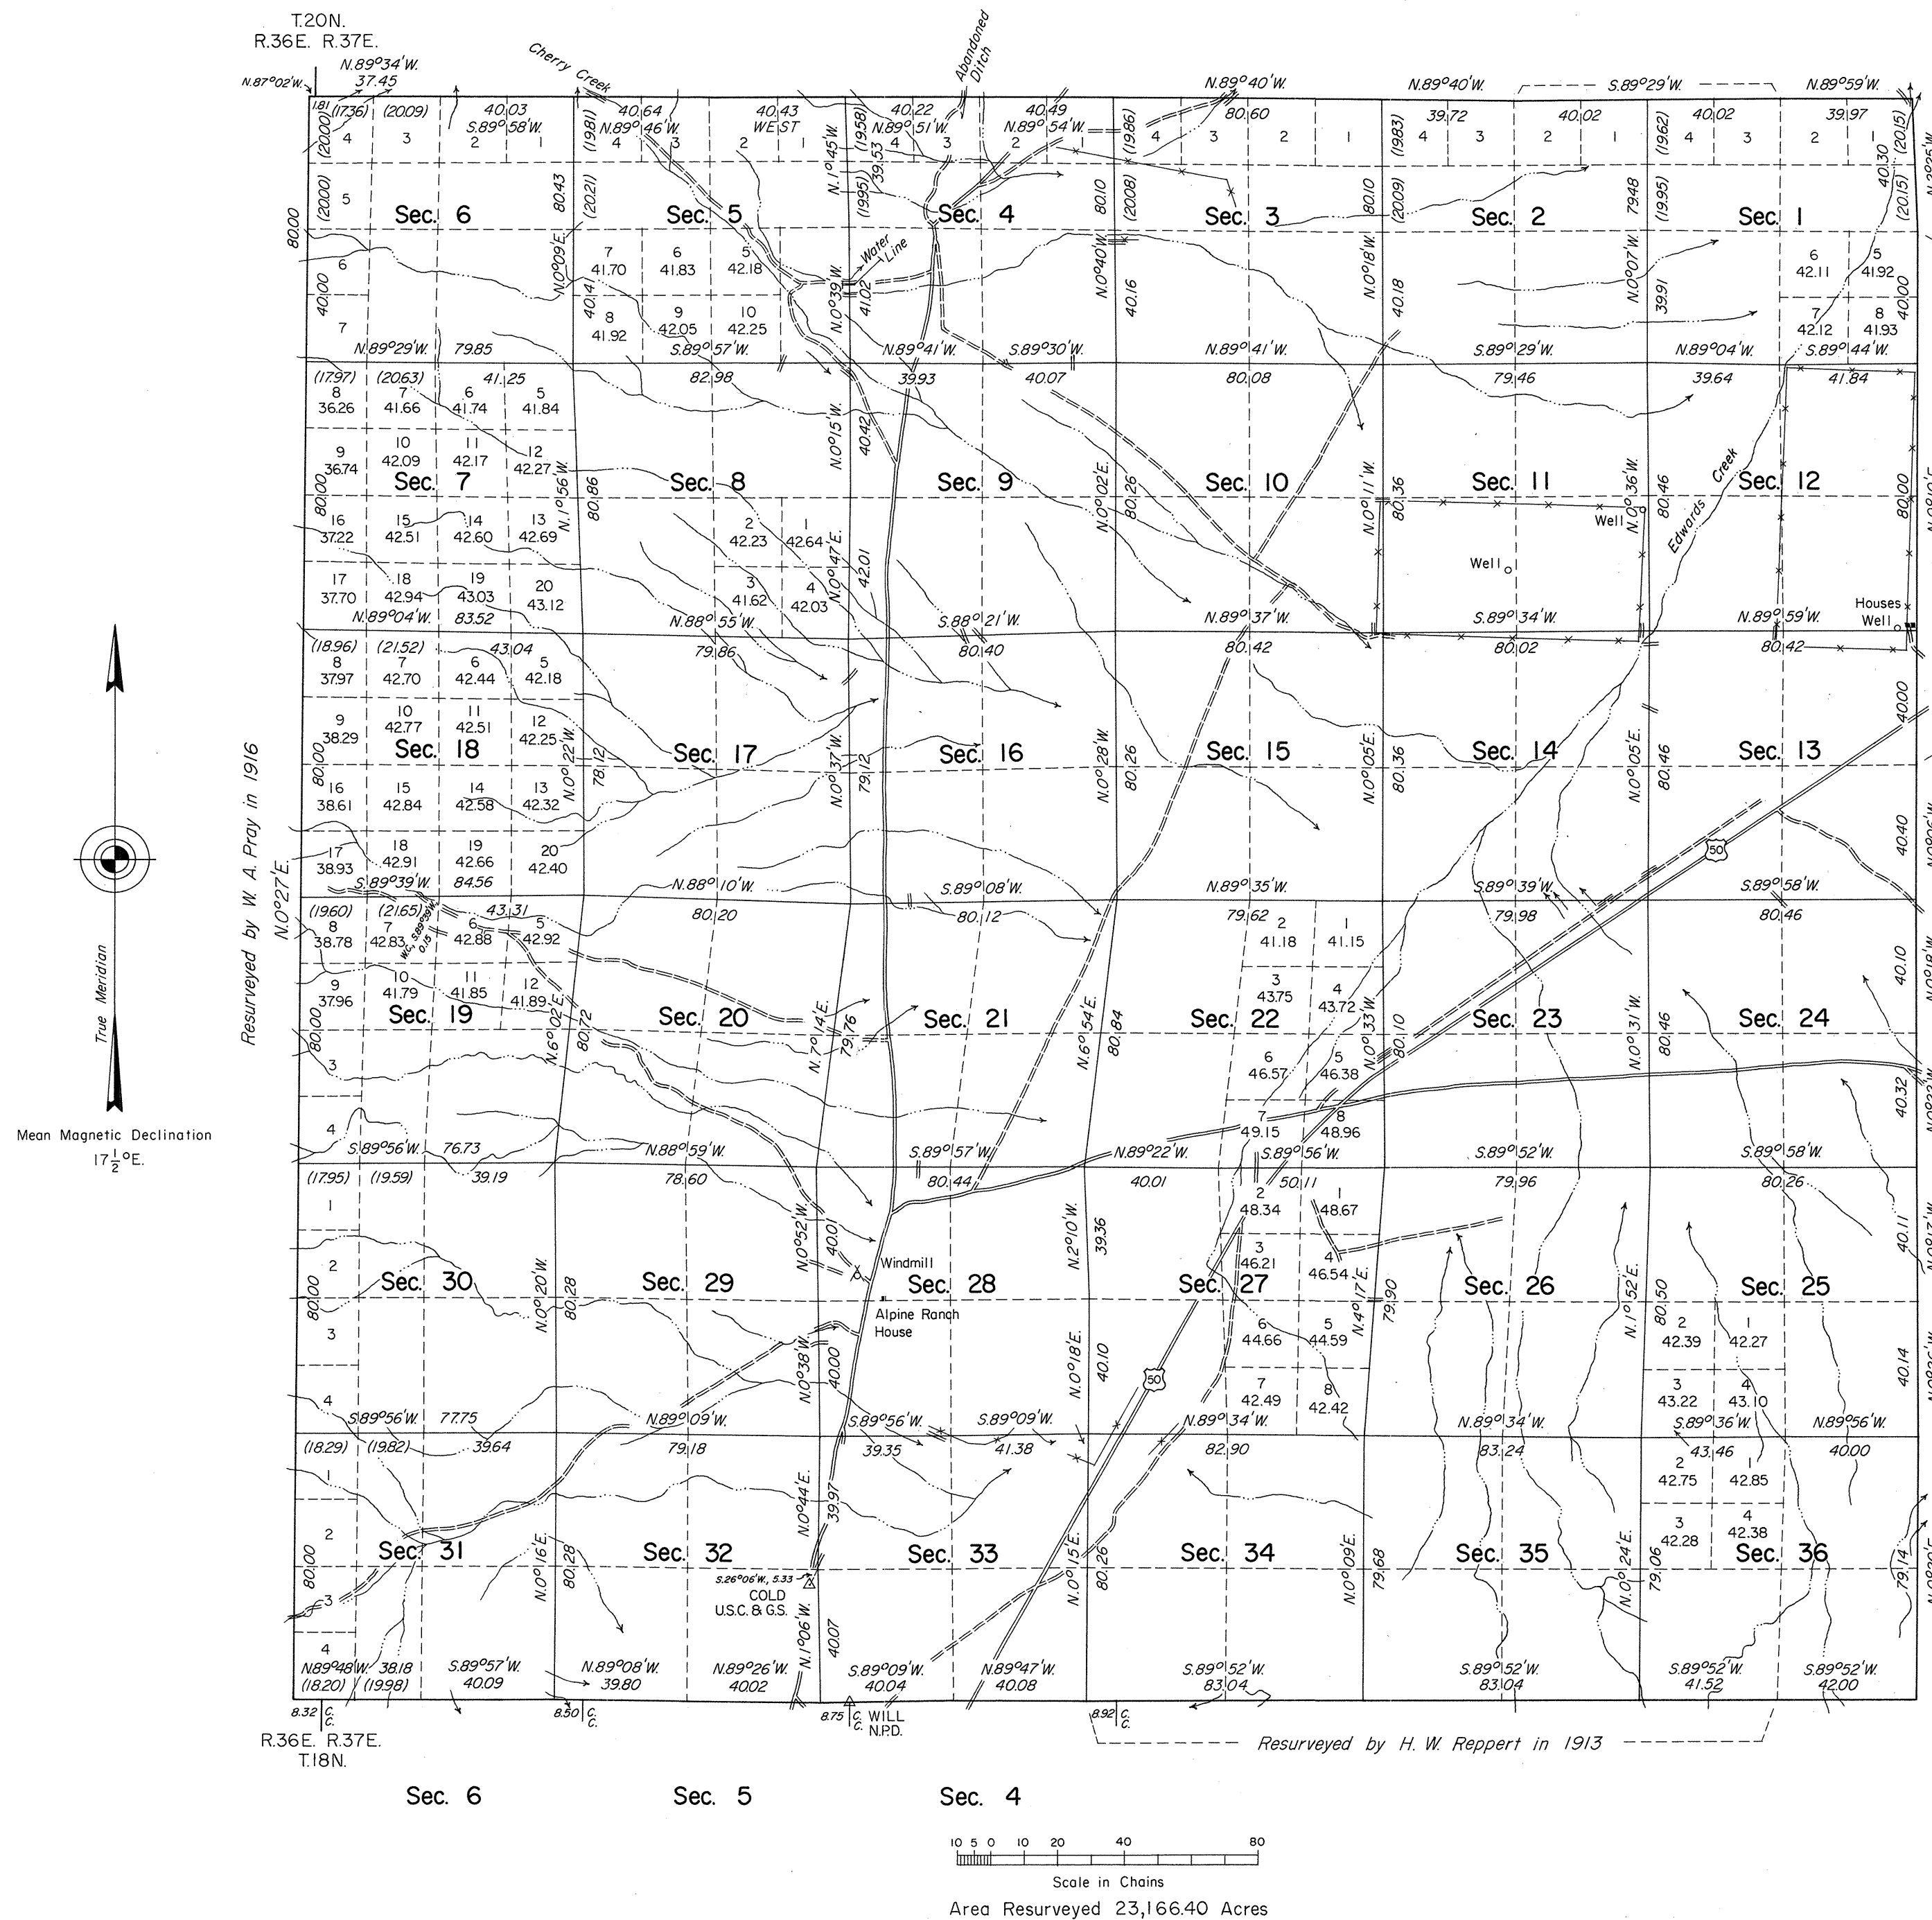


TOWNSHIP 19 NORTH, RANGE 37 EAST, OF THE MOUNT DIABLO MERIDIAN, NEVADA
DEPENDENT RESURVEY

History of the earlier surveys is contained in the field notes.

This plat represents a dependent resurvey of a portion of the south boundary, the east and north boundaries, and the subdivisional lines of T. 19 N., R. 37 E., Mount Diablo Meridian, Nevada, designed to restore all corners in their original locations according to the best available evidence.

Except as indicated, the lottings and areas are as shown on the plat approved November 28, 1879.

Survey executed by Donald R. Beck and Gerald W. Hochstrasser, Cadastral Surveyors, November 3 to December 8, 1971, under Special Instructions dated October 26, 1970, for Group No. 476, Nevada.

UNITED STATES DEPARTMENT OF THE INTERIOR
BUREAU OF LAND MANAGEMENT
Washington, D.C. June 25, 1973

This plat is strictly conformable to the approved field notes, and the survey, having been correctly executed in accordance with the requirements of law and the regulations of this Bureau, is hereby accepted.

For the Director

Clark I. Gunn

Chief, Division of Cadastral Survey