



ORIGINAL

OFFICIALLY FILED
NEVADA STATE OFFICE
10:00 A.M. March 10, 1972

TOWNSHIP 19 NORTH, RANGE 47 EAST, OF THE MOUNT DIABLO MERIDIAN, NEVADA
SUPPLEMENTAL PLAT OF SECTION 18

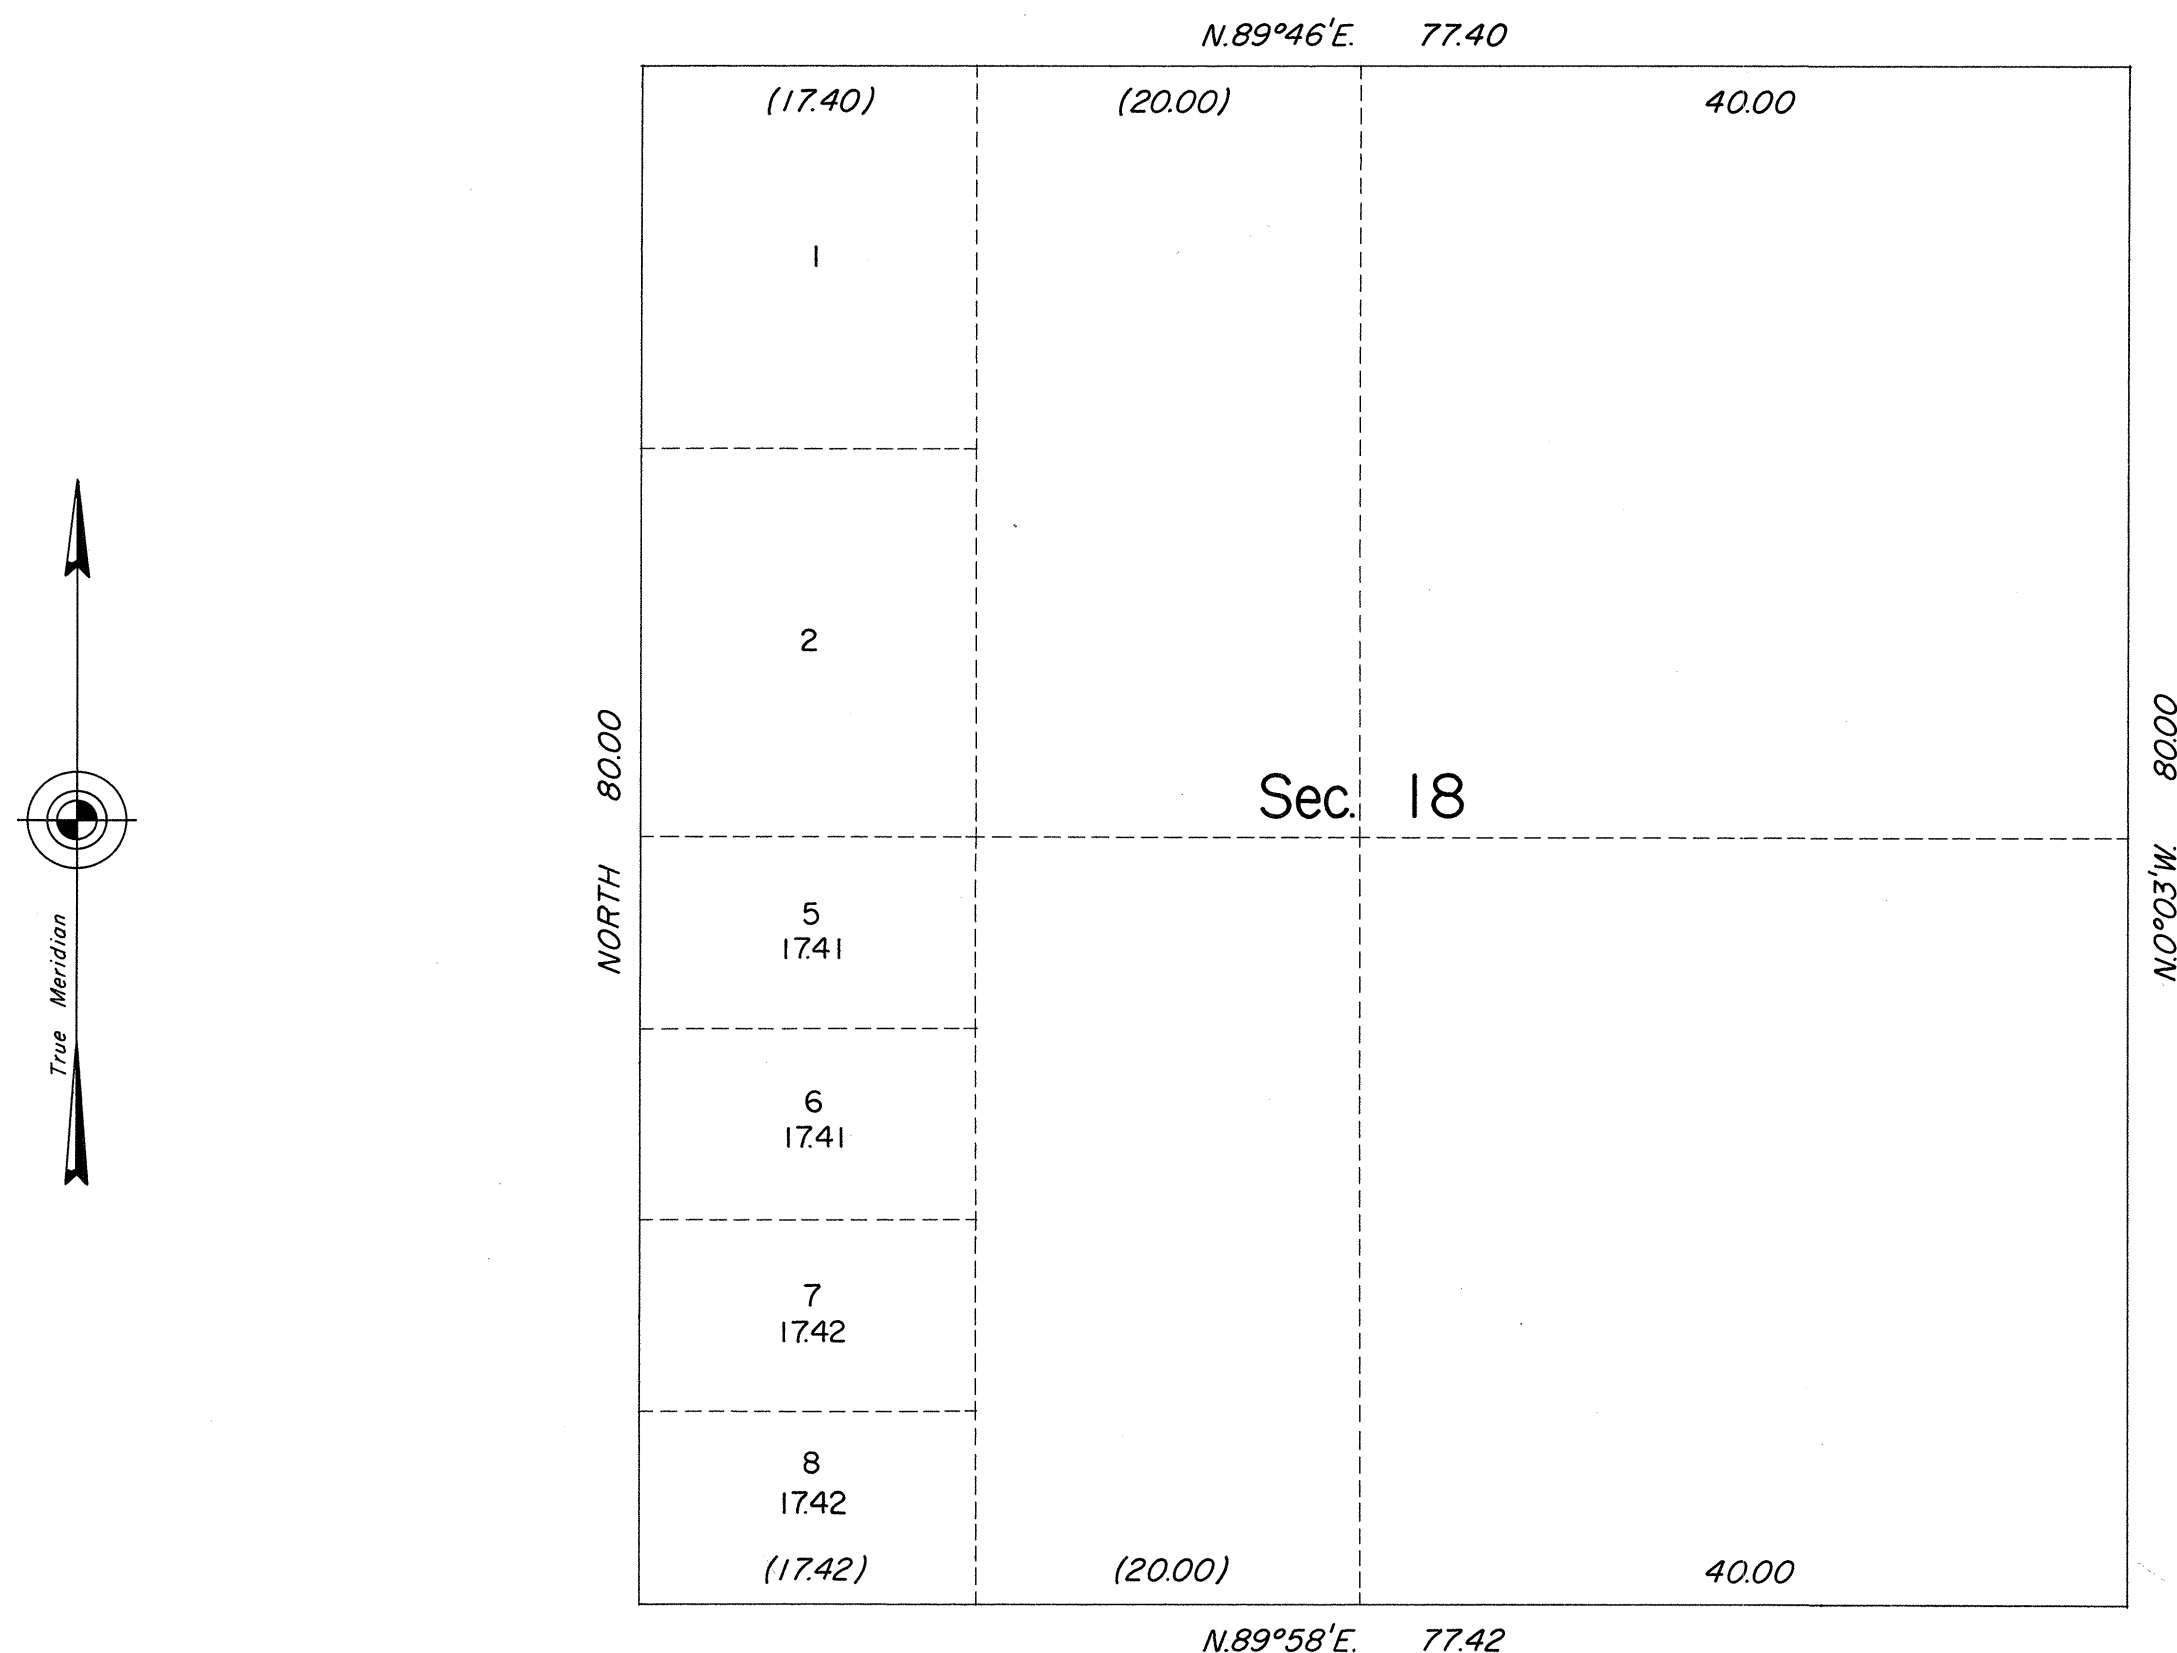

This supplemental plat, showing amended lottings in sec. 18, T. 19 N., R. 47 E., is based on the plat approved April 23, 1917.

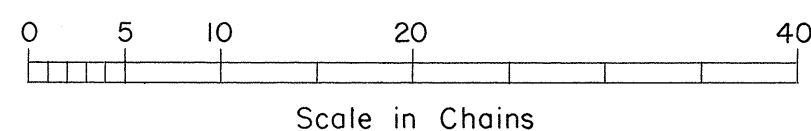

UNITED STATES DEPARTMENT OF THE INTERIOR
BUREAU OF LAND MANAGEMENT
Washington, D.C. February 22, 1972

This plat, showing amended lottings, is based upon the official records and, having been correctly prepared in accordance with the regulations, is hereby accepted.

For the Director

Clark F. Lumm

Chief, Division of Cadastral Surveyor