
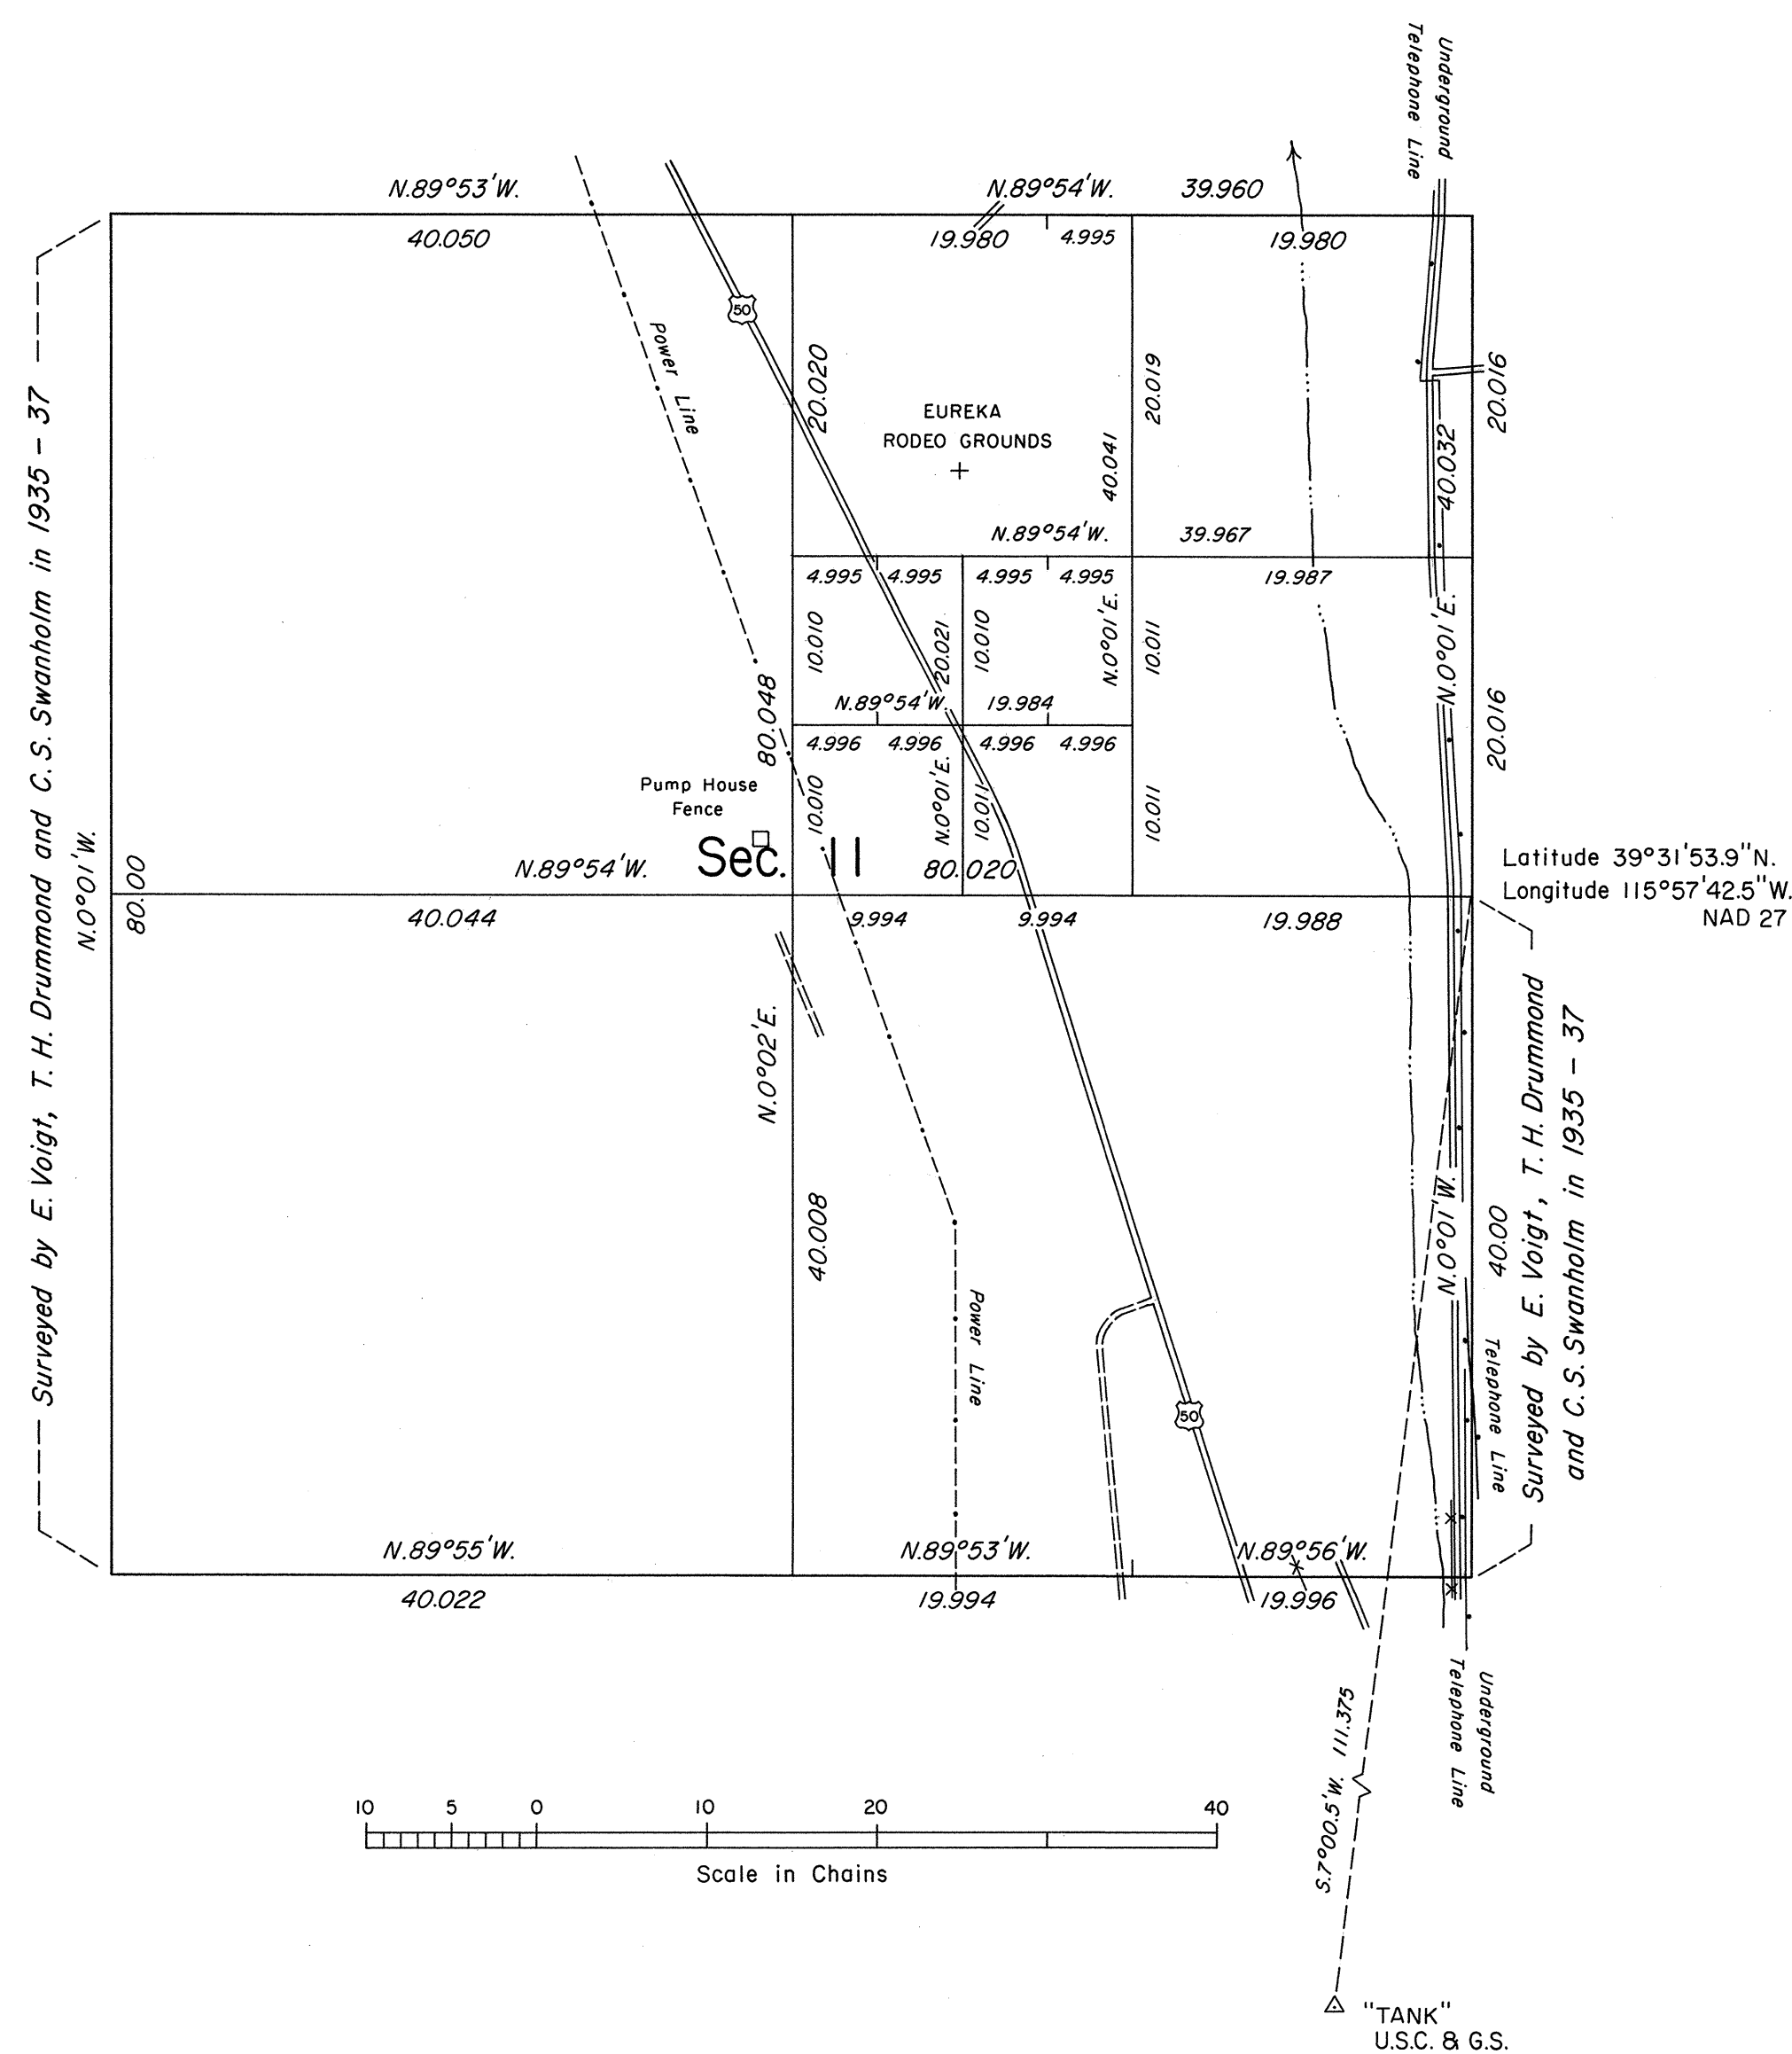


ORIGINAL

TOWNSHIP 19 NORTH, RANGE 53 EAST, OF THE MOUNT DIABLO MERIDIAN, NEVADA

DEPENDENT RESURVEY AND SUBDIVISION OF SECTION 11

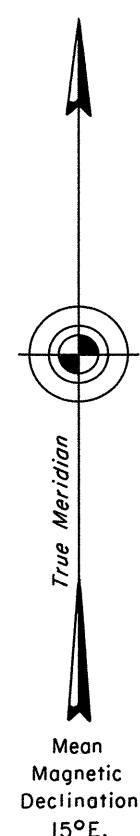

History of the earlier surveys is contained in the field notes.

This plat represents the dependent resurvey of a portion of the subdivisional lines of T. 19 N., R. 53 E., designed to restore the corners in their true original locations according to the best available evidence; and the survey of the subdivision of section 11.

Lottings and areas are as indicated on the plat accepted May 13, 1958.

Survey executed by Neil R. Forsyth, Cadastral Surveyor, beginning May 16, 1989 and completed May 24, 1989, under Special Instructions dated May 4, 1989, for Group No. 675, Nevada.

UNITED STATES DEPARTMENT OF THE INTERIOR
BUREAU OF LAND MANAGEMENT

Reno, Nevada January 26, 1990

This plat is strictly conformable to the approved field notes, and the survey, having been correctly executed in accordance with the requirements of law and the regulations of this Bureau, is hereby accepted.

For the Director

John S. Carrish
Chief Cadastral Surveyor

T.19N., R.53E., M.D.M.