



TOWNSHIP 19 NORTH, RANGE 55 EAST, MOUNT DIABLO MERIDIAN, NEVADA.

DEPENDENT RESURVEY AND COMPLETION SURVEY

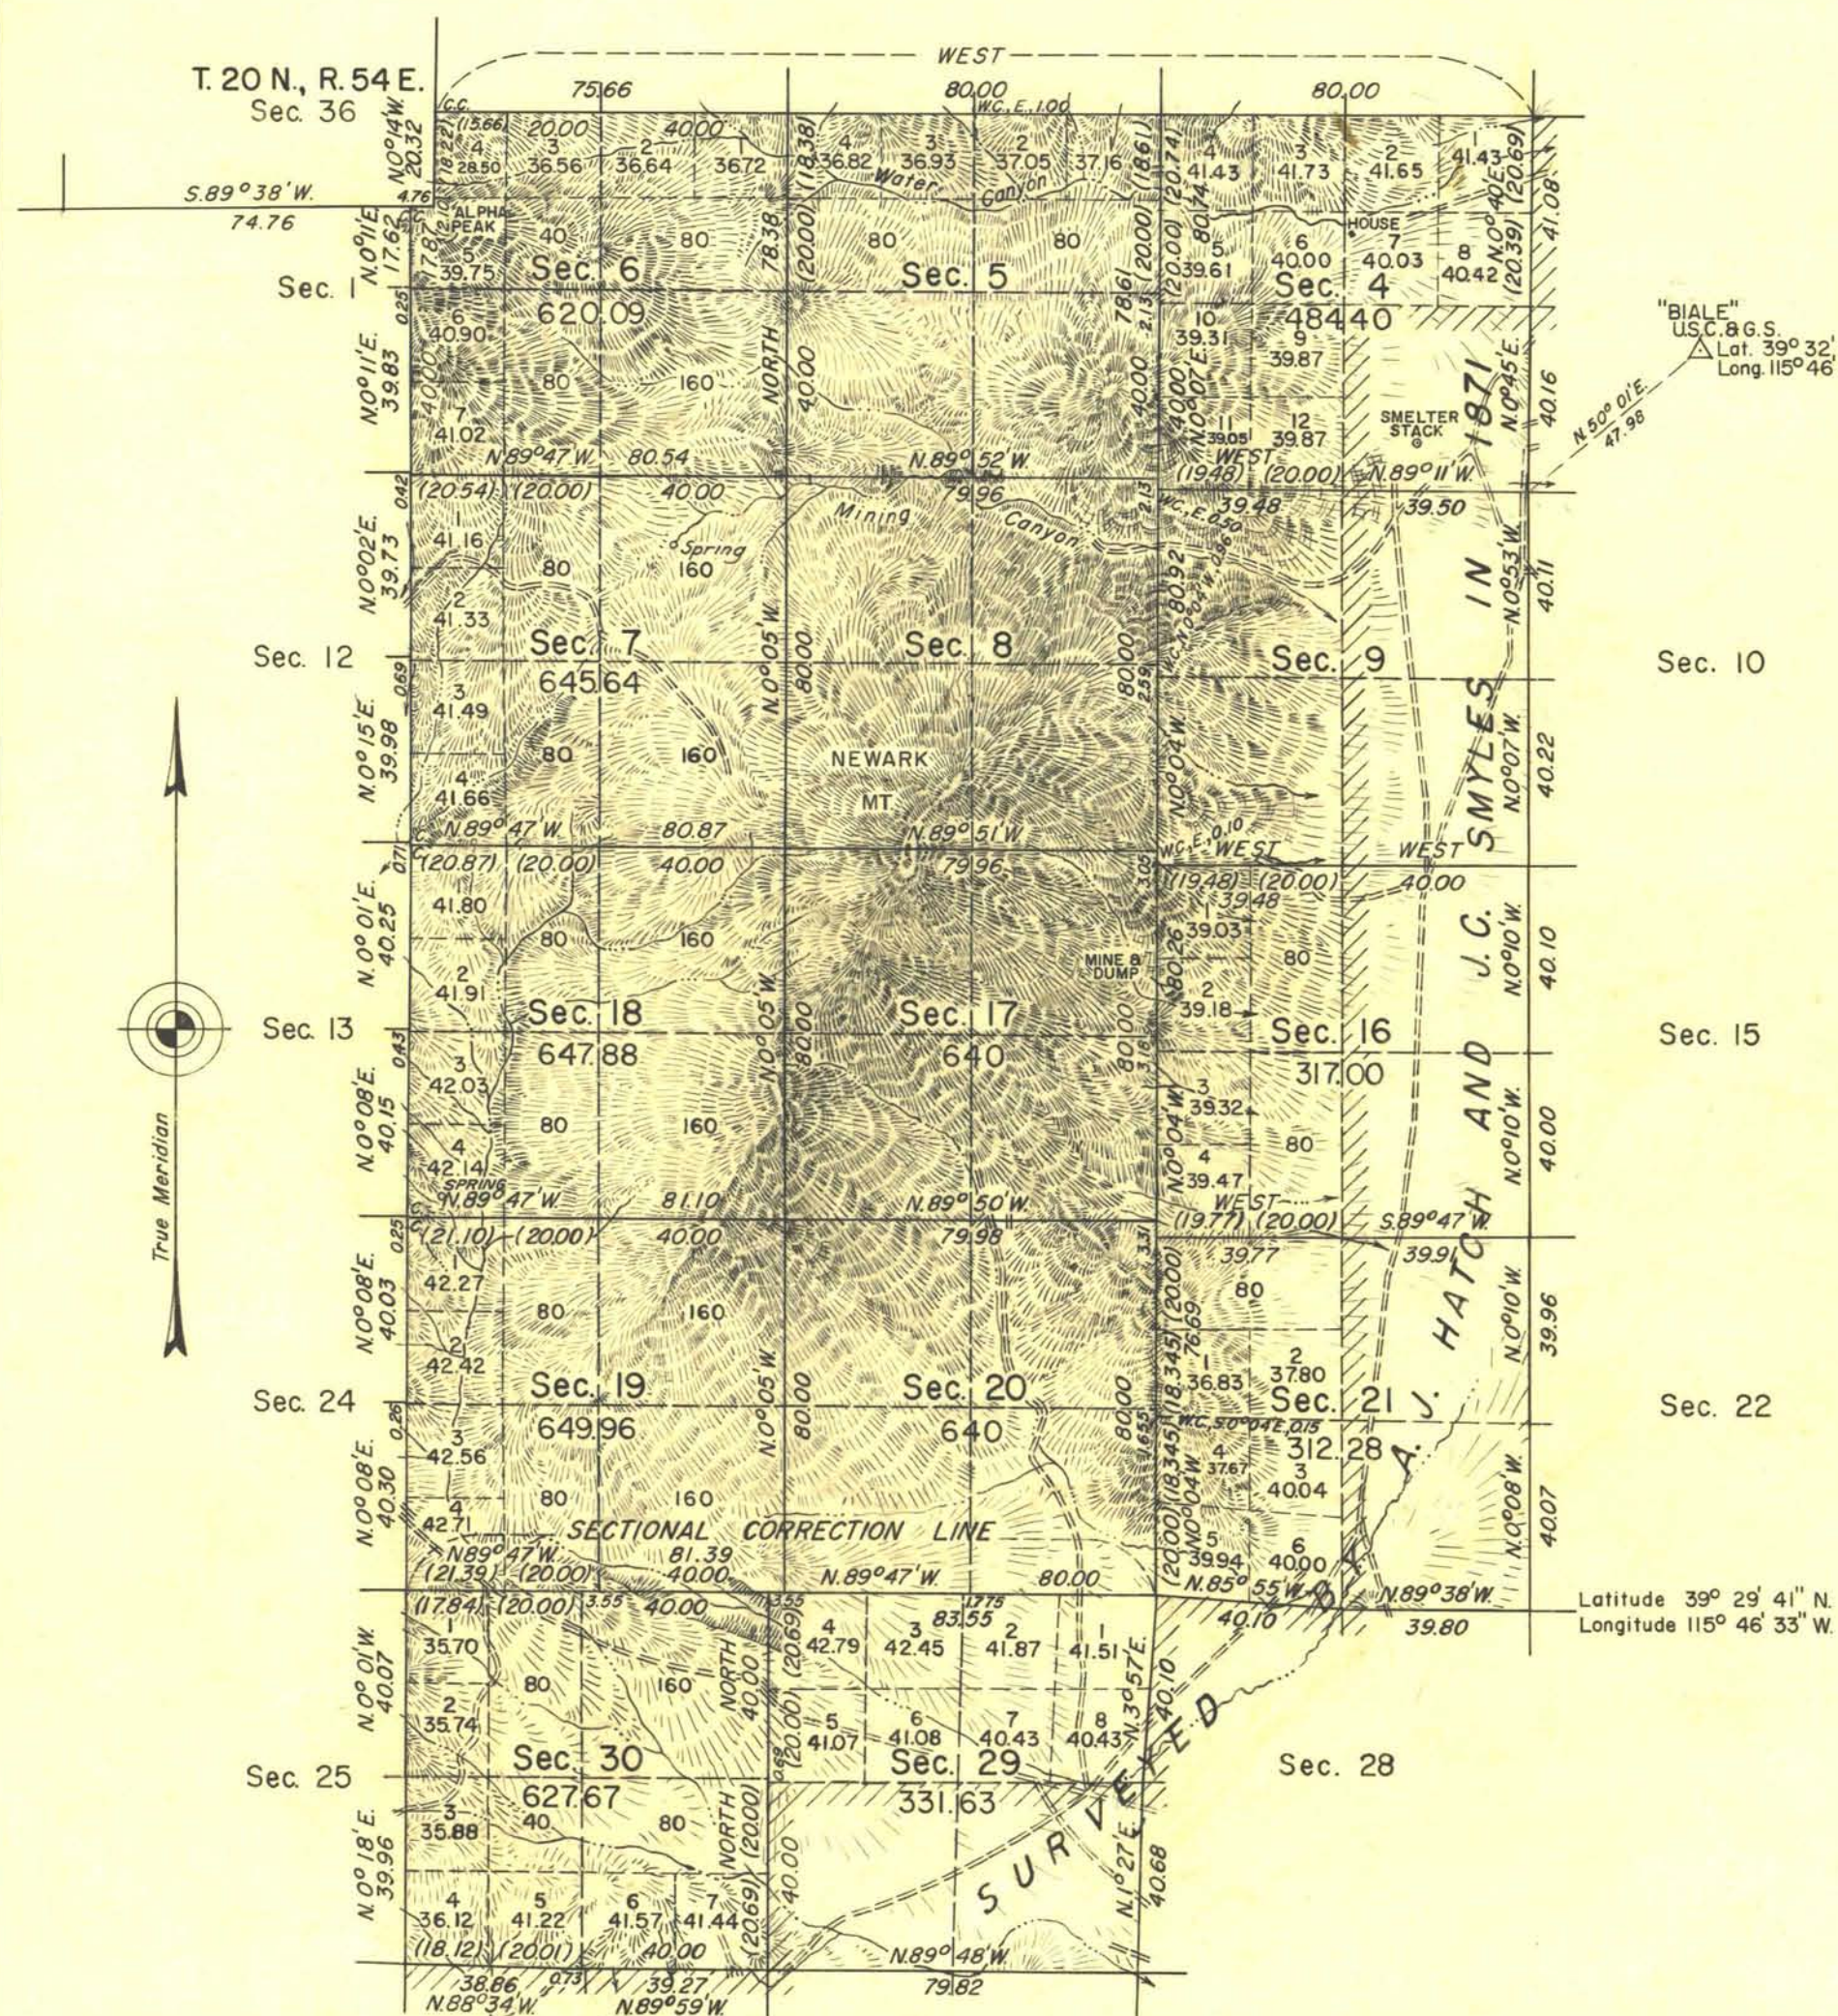


ENLARGED: DIAGRAM: $S\frac{1}{2}$ SECTION 5
AND SECTIONS 8 AND 9

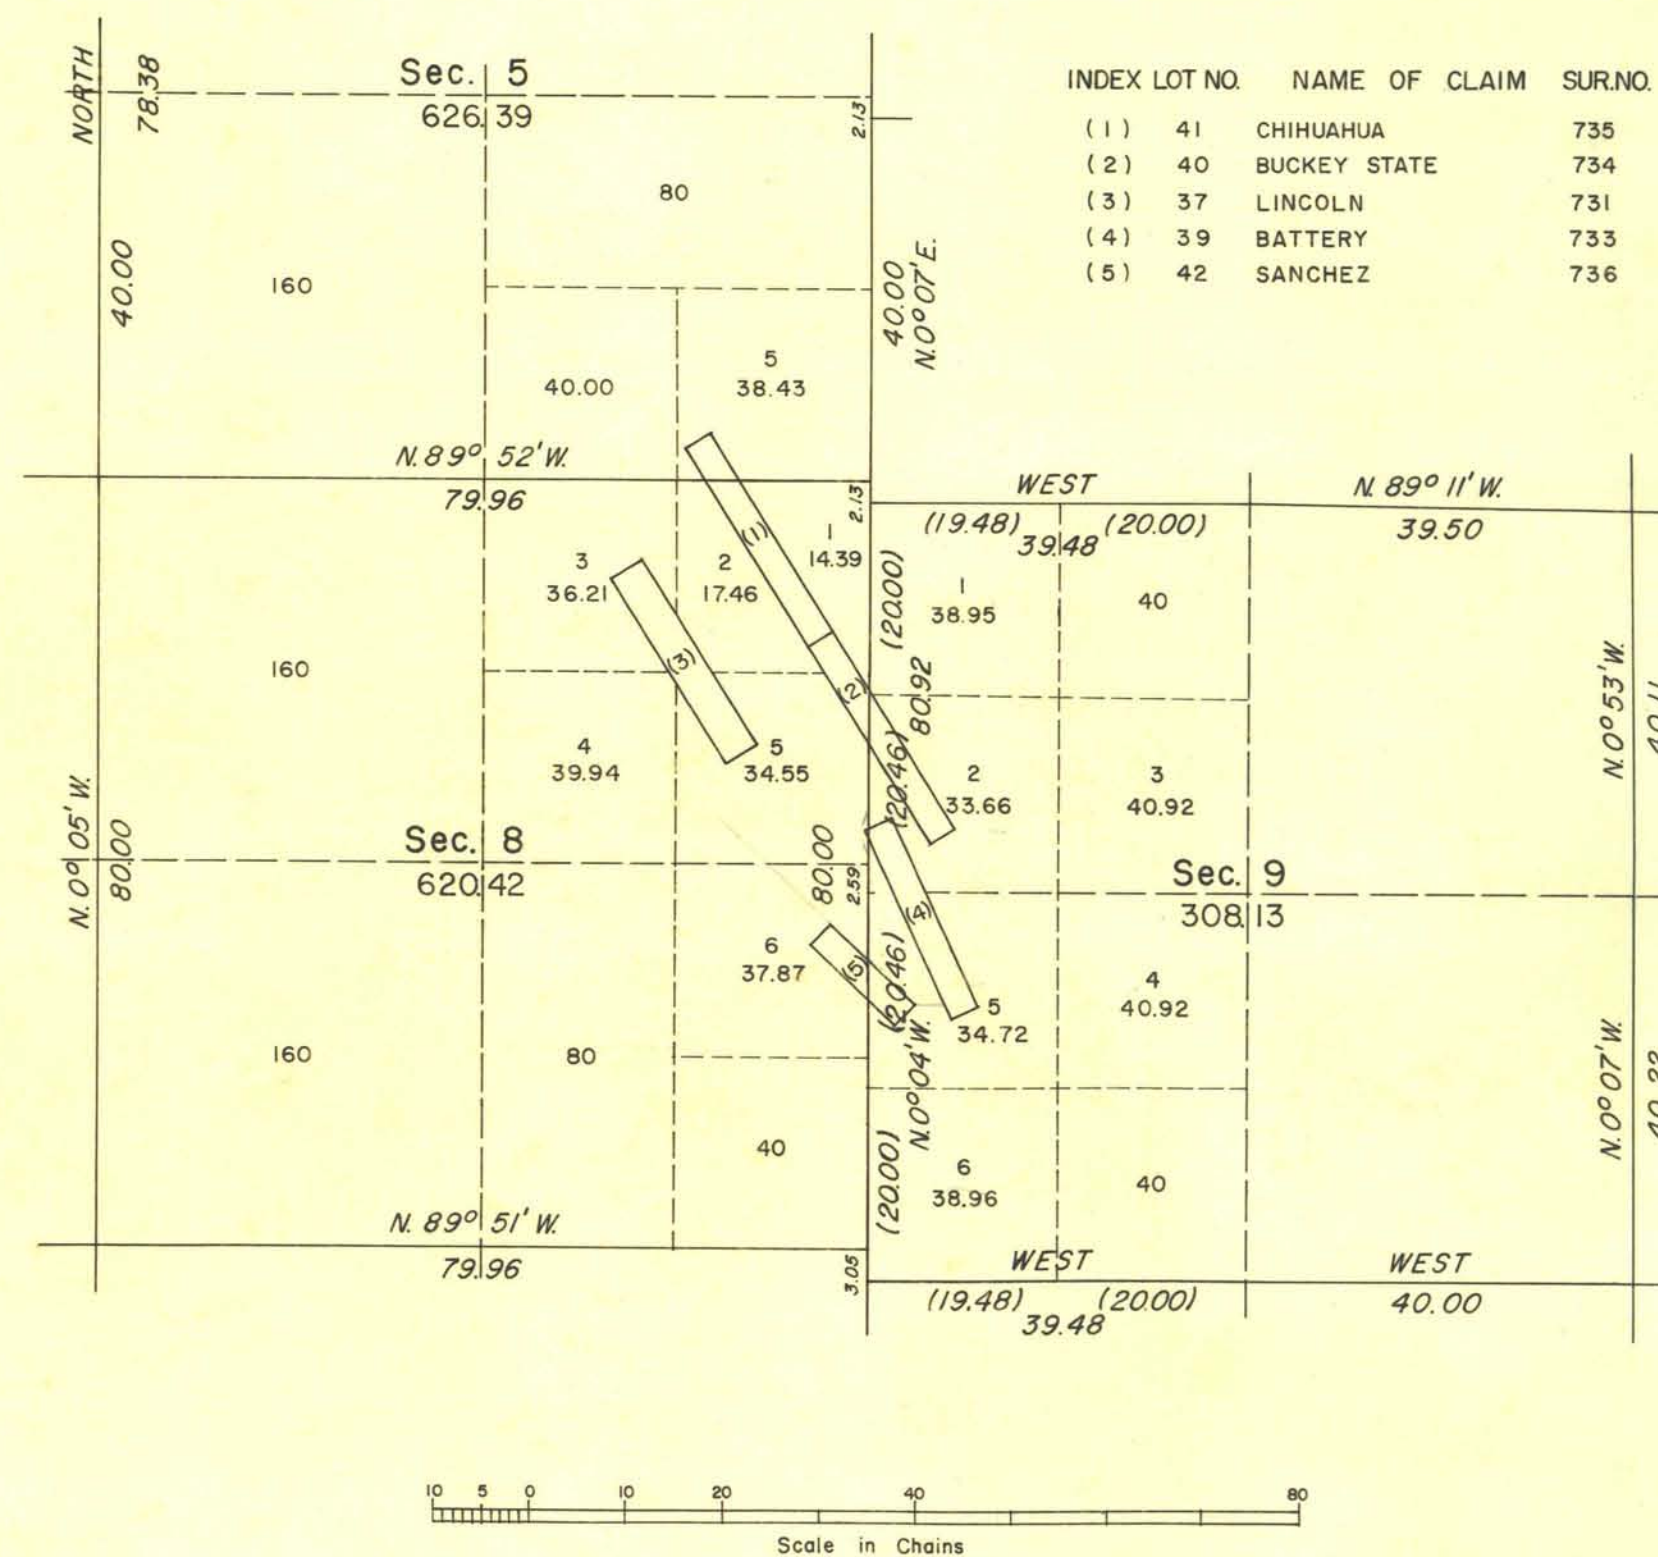

Sec. 31 Sec. 32

History of earlier surveys is contained in the field notes.

This plat represents a dependent resurvey of a portion of the east boundary of T. 19 N., R. 54 E., and a dependent resurvey of a portion of the subdivisional lines of T. 19 N., R. 55 E. designed to restore the corners in their original locations according to the best available evidence and a survey of a portion of the subdivisional lines of T. 19 N., R. 55 E., Mount Diablo Meridian, Nevada. Except as shown hereon, lottings and areas are as shown on plat approved December 30, 1871.

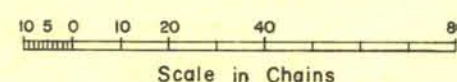

Survey executed by Emil Voigt and James W. Hardison, May 13 to July 16, 1944, under Special Instructions dated July 12, 1941 for Group 322, Nevada.

Topography taken from U.S. Geological Survey quadrangle sheets "Eureka" and "Pinto Summit".

Area resurveyed (in secs. 4, 9, 16, 21, and 29) 1440.00 acres
 " surveyed 7,471.49 "
 " mineral segregations 33.06 "
 Total area 8,944.55 "

UNITED STATES DEPARTMENT OF THE INTERIOR
 BUREAU OF LAND MANAGEMENT
 Washington, D. C. April 10, 1957

This plat is strictly conformable to the approved field notes, and the survey, having been correctly executed in accordance with the requirements of law and the regulations of this Bureau, is hereby accepted.

For the Director

Earl G. Harrington
 Cadastral Engineering Staff Officer