


TOWNSHIP N° 19 NORTH RANGE N° 56 EAST

MOUNT DIABLO MERIDIAN

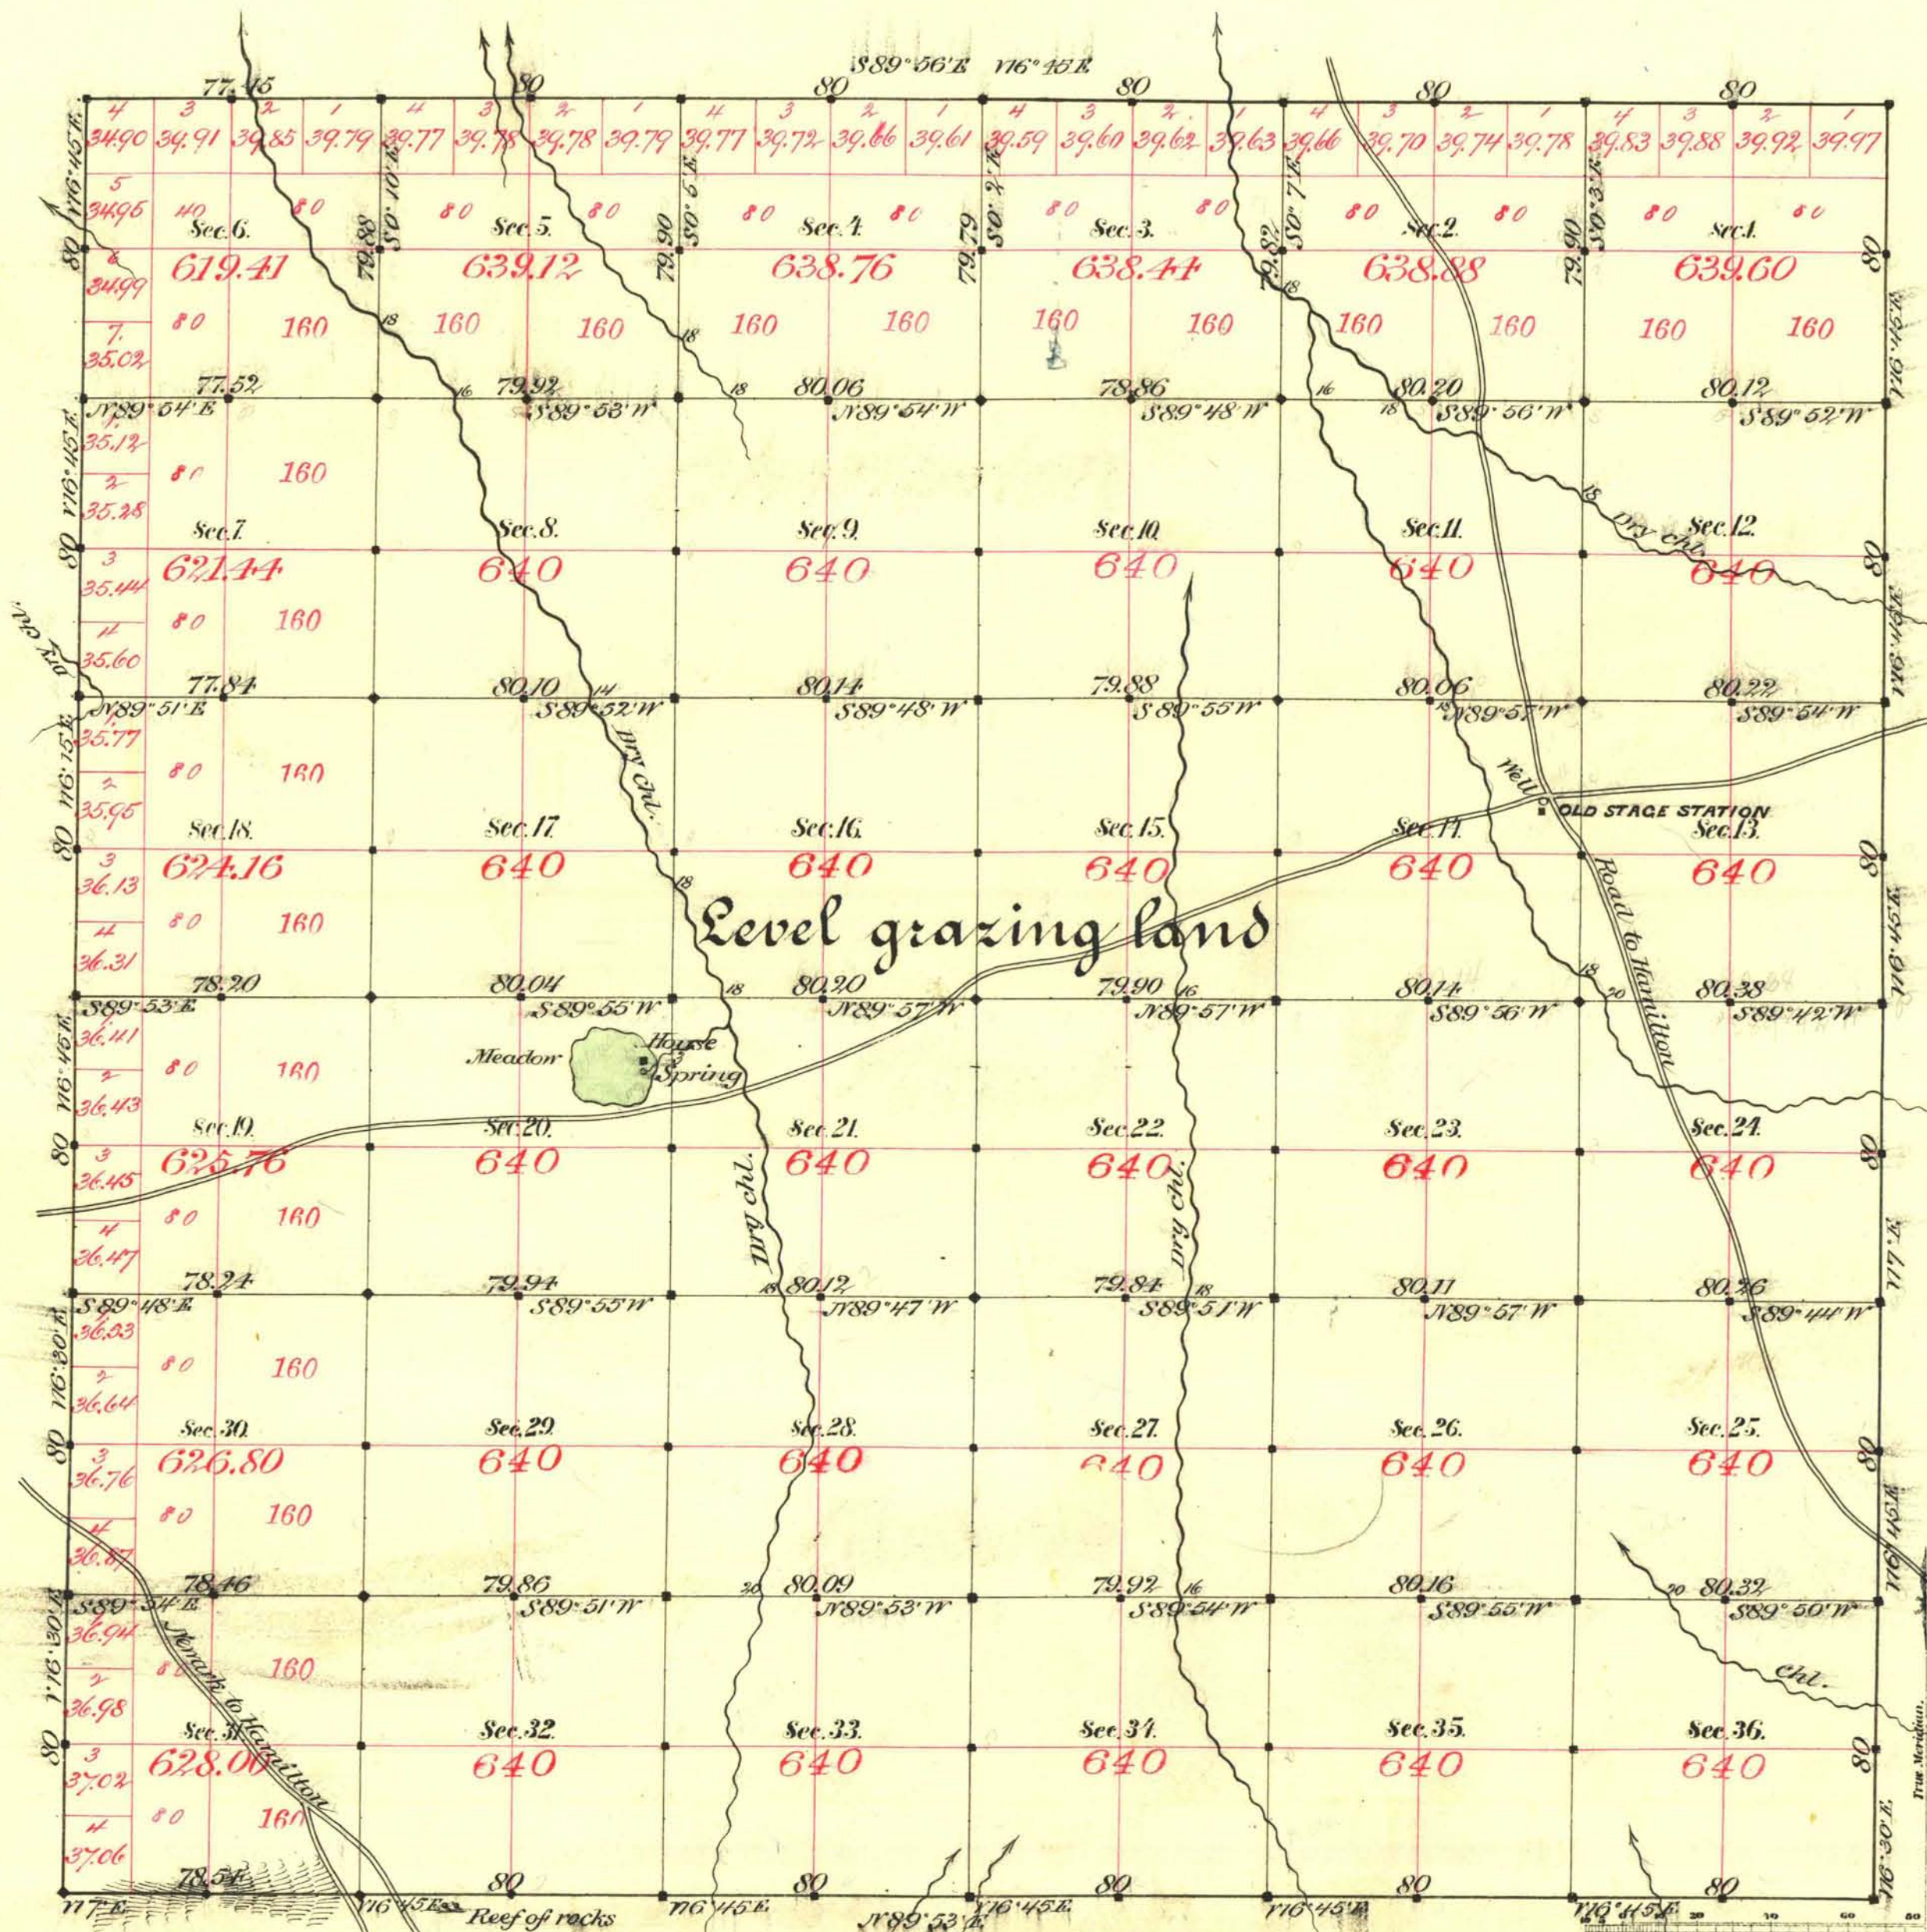

Aggregate Area of Public Land surveyed 22,940.37 ac.

Commenced Sept. 17th 1884
Completed " 23^d "

Subdivs. run with a Variation of 17° E.

Surveys Designated.	By Whom Surveyed.	Date of Contract.	Amount of Surveys.	When Surveyed.
Township lines	R. B. Moore	April 24 th 1869	22 1/2 - 39	1869
Subdivs.	M. C. Clelland & Bridges	Aug. 9 th 1884	59 - 70 - 39	Sept. 1884

McCon.
25
171

The above Map of Township No. 19 North of Range No. 56 East Mount Diablo Meridian is strictly conformable to the field notes of the survey thereof on file in this Office, which have been examined and approved.

Surveyor General's Office, Reno, L. C. Downing
January 13th 1885 U. S. Sur. Gen'l of Nevada.