


TOWNSHIP N° 19 NORTH RANGE N° 58 EAST

MOUNT DIABLO MERIDIAN

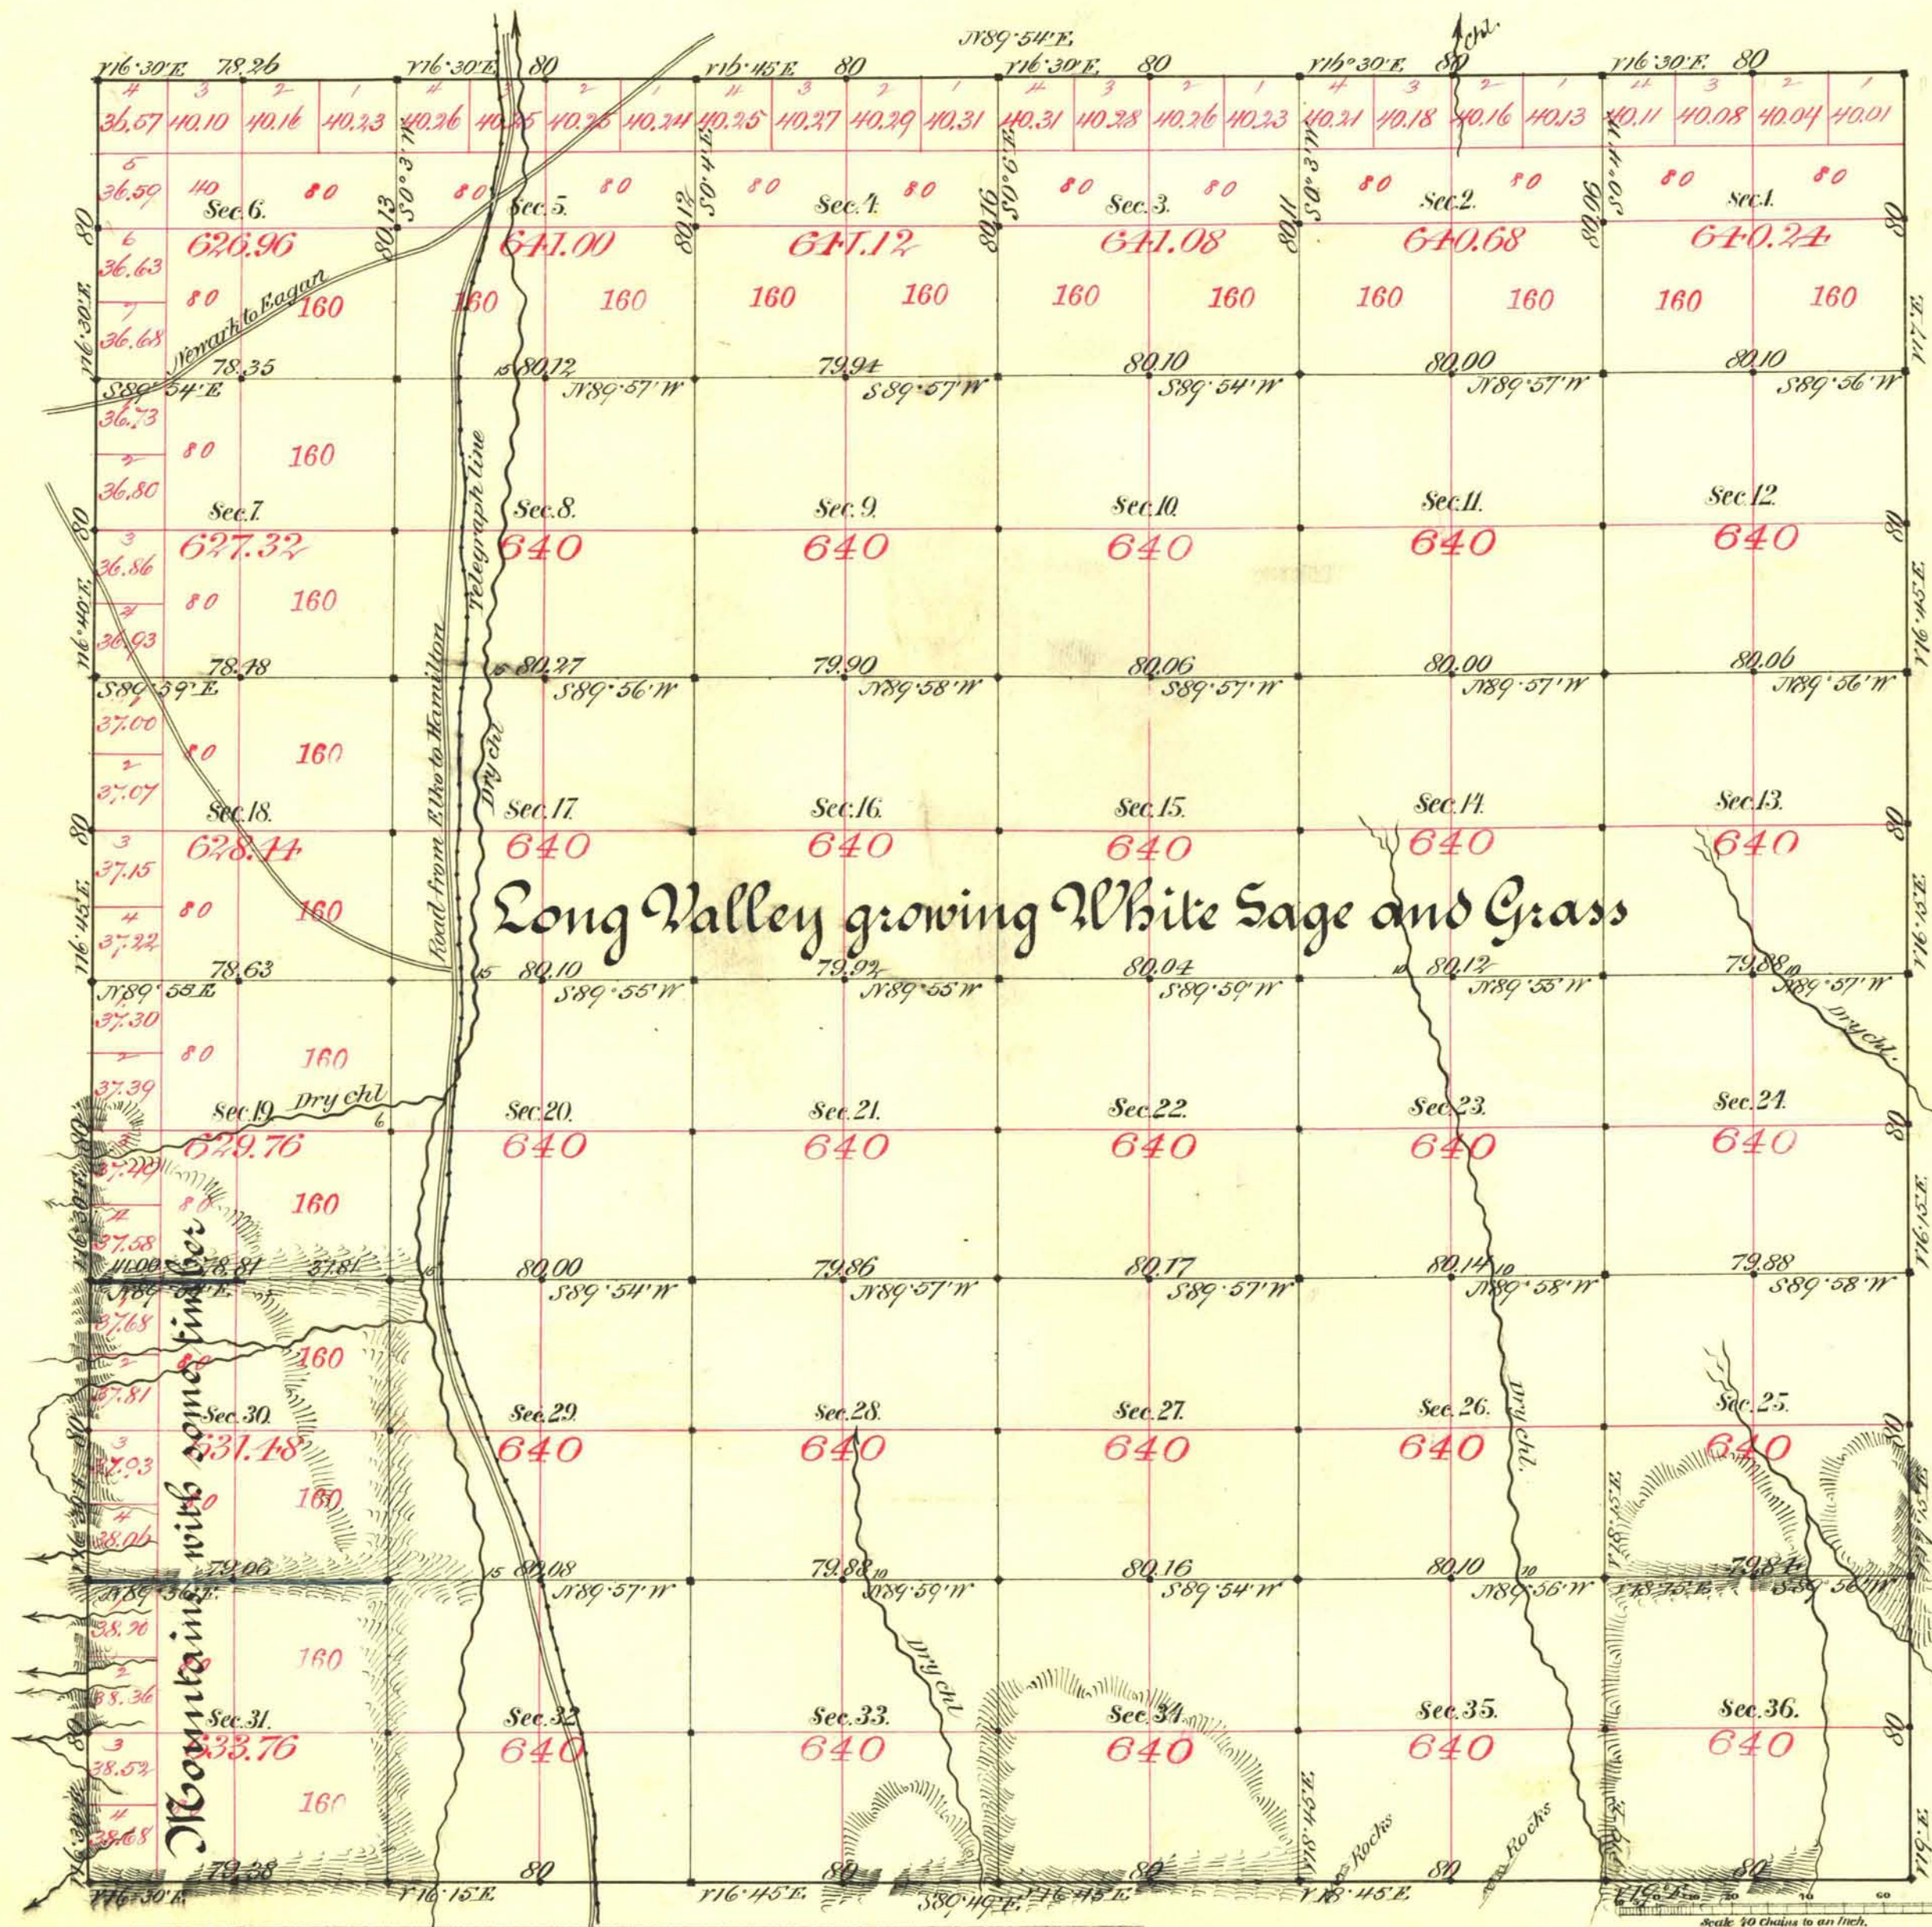

Aggregate area of Public Land surveyed 72,981.00 Ac

Commenced Dec. 14th 1884
Completed " 22 "

Boundaries not noted run with a Var. of 16° 45' East

Surveys Designated.	By Whom Surveyed.	Date of Contract.	Amount of Surveys.	When Surveyed.
Sp. lines	E. D. Monroe	April 24 th 1869	23 97 84	1869
Subdiv. by blue	McClintock & Dodge	Aug. 9 th 1884	58 34 57	1884
"	"	"	1- 40 - 06	"

77° 45' 17"

The above Map of Township No. 19 North of Range No. 58 East Mount Diablo Meridian is strictly conformable to the field notes of the survey thereof on file in this Office, which have been examined and approved.

Surveyor General's Office, Reno,
January 13th 1885

B. B. Conning
U.S. Surveyor General of Nevada.