


Approved by Com<sup>r</sup> J. L. O. March 25<sup>th</sup> 1896

TOWNSHIP N<sup>o</sup> 19 NORTH RANGE N<sup>o</sup> 59 EAST

MOUNT DIABLO MERIDIAN

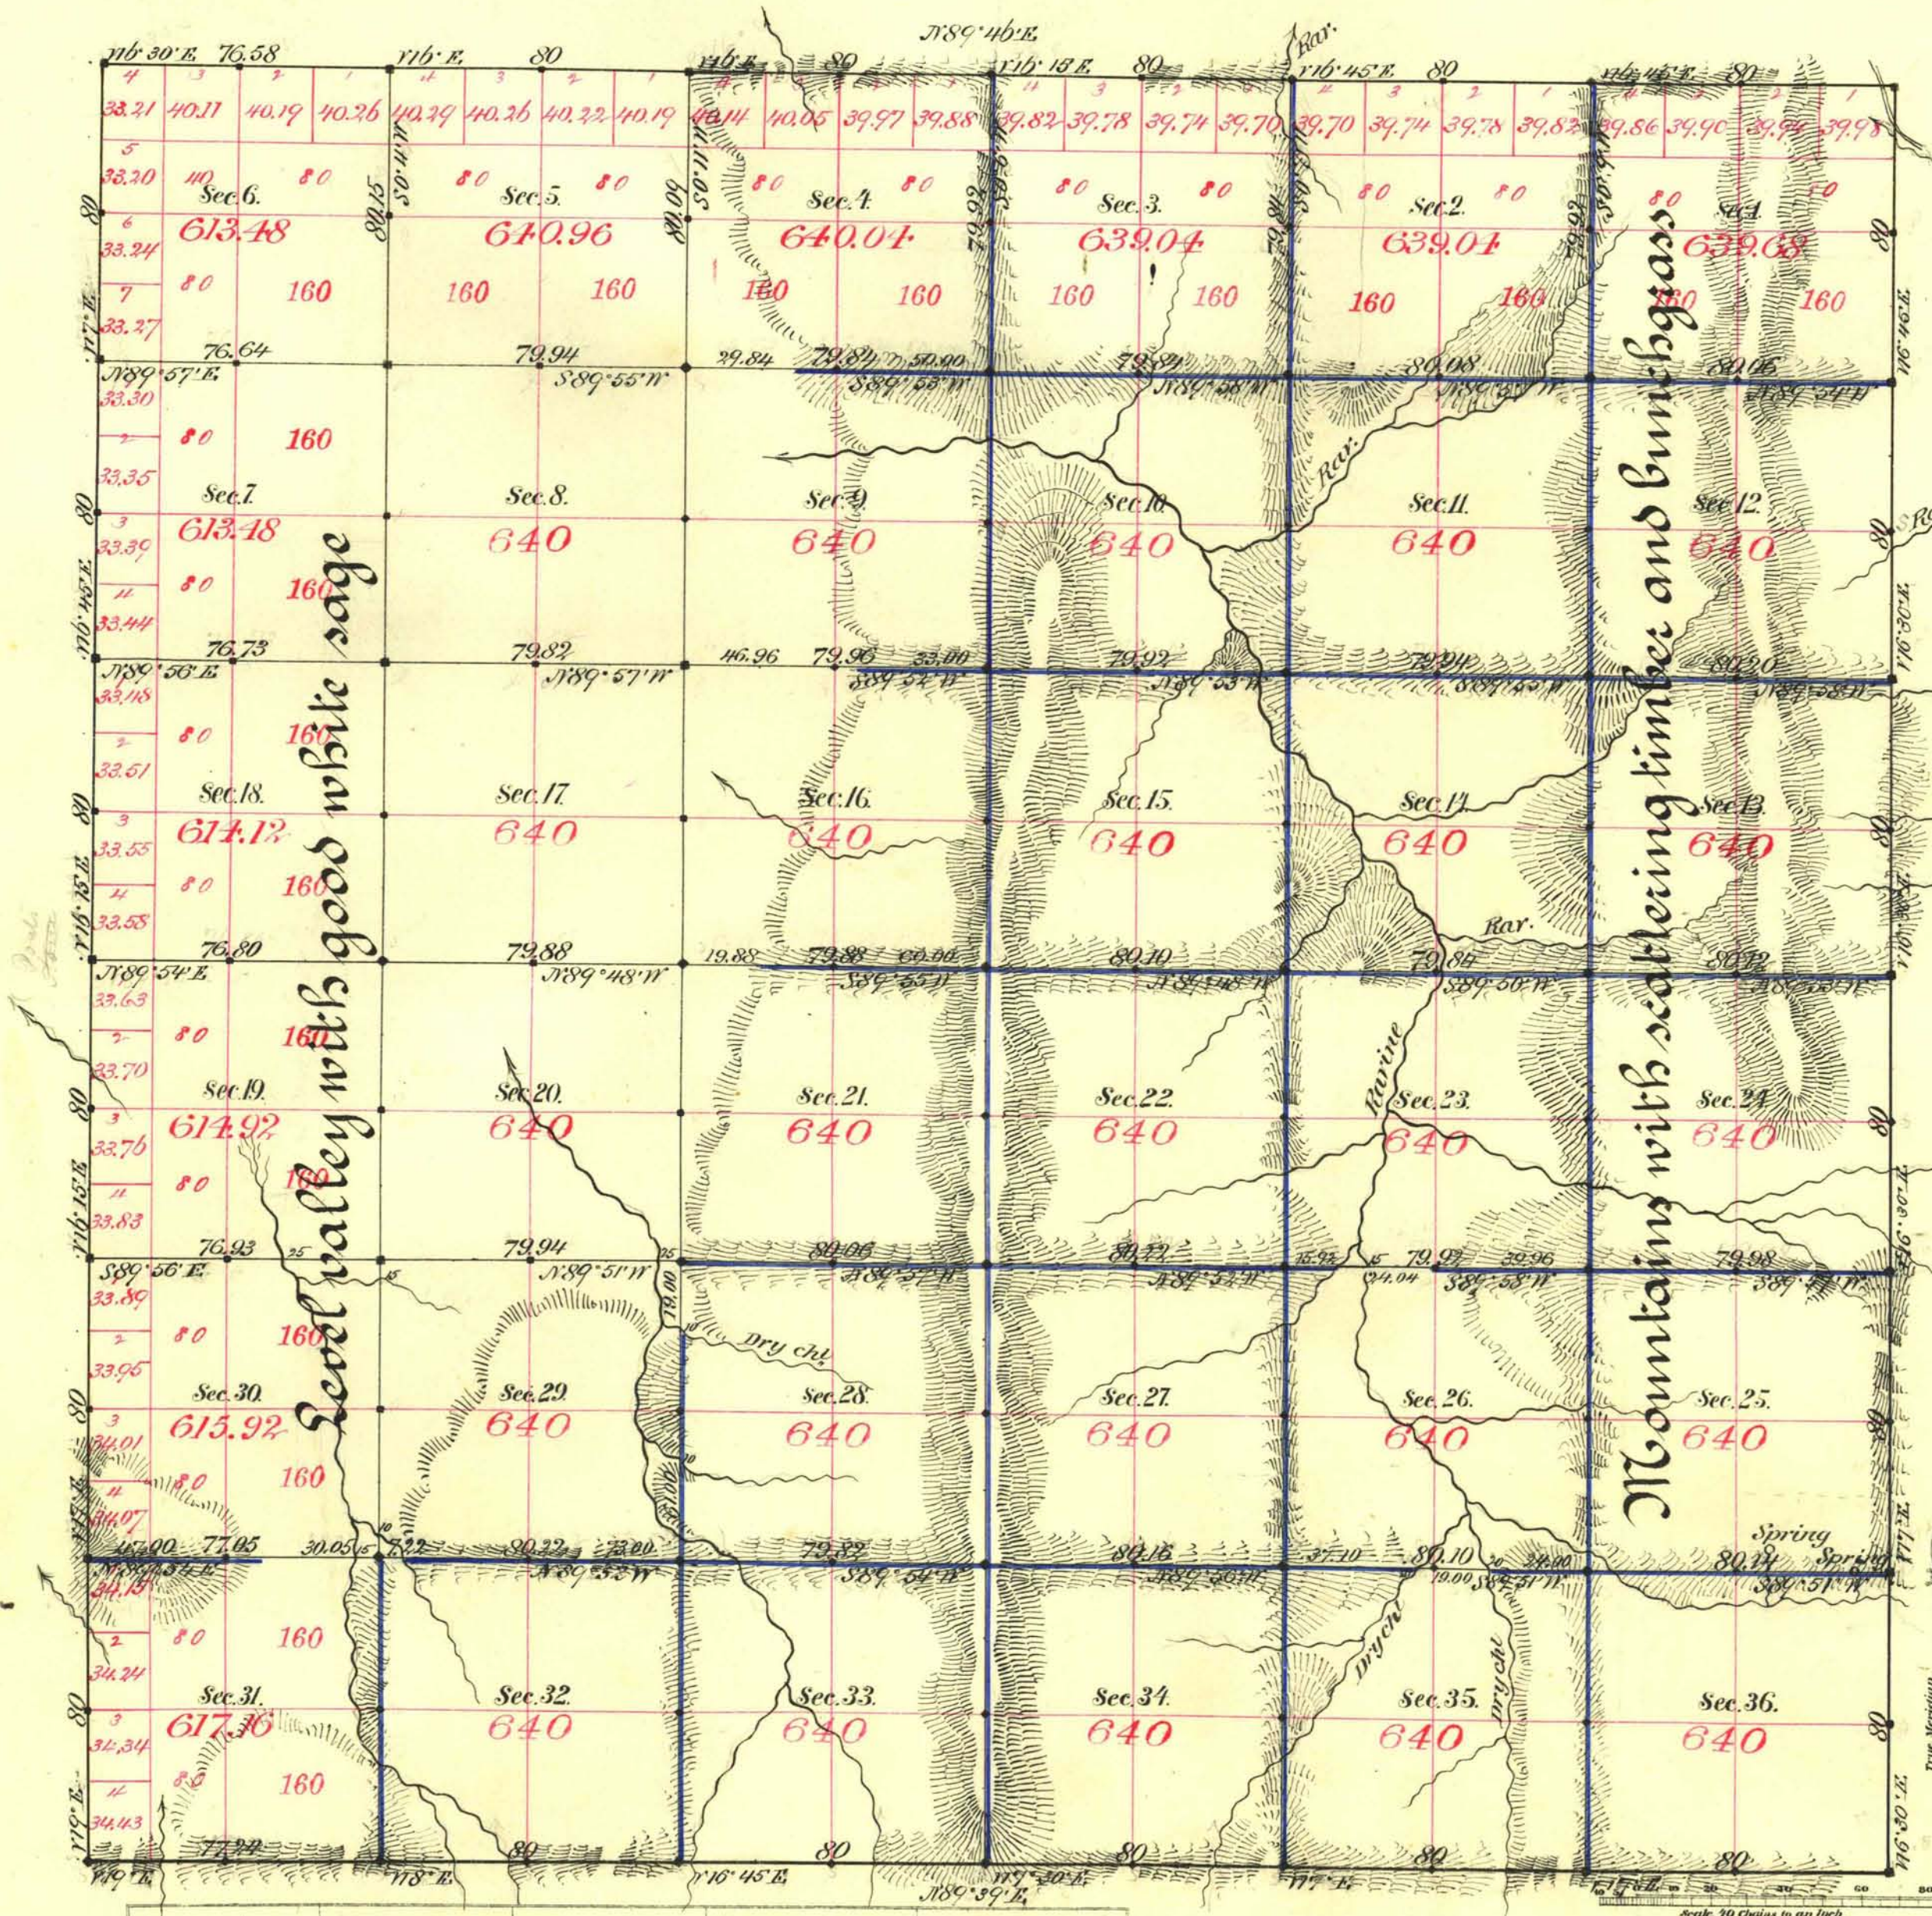

Aggregate Area of Public Land surveyed. 22,887.84 Ac.

Commenced April 8<sup>th</sup> 1885  
Completed " 13<sup>th</sup> "

Section run with a Var. of 16° 30' East

| Survey Designated. | By Whom Surveyed.  | Date of Contract.           | Amount of Surveys. | When Surveyed. |
|--------------------|--------------------|-----------------------------|--------------------|----------------|
| Township lines     | E. J. McCellan     | April 24 <sup>th</sup> 1869 | 22 - 73 - 82       | 1869           |
| Subdiv. bk.        | McCellan & Bridges | Nov. 16 <sup>th</sup> 1884  | 19 - 22 - 91       | April 1885     |
| " blue             | "                  | "                           | 40 - 41 - 14       | "              |

The above Map of Township No. 19 North of Range No. 59 East Mount Diablo Meridian is strictly conformable to the field notes of the survey thereof on file in this Office, which have been examined and approved.

Surveyor General's Office, Reno, *B. C. Downing*  
June 27<sup>th</sup> 1885 U.S. Sur. Gen<sup>l</sup> of Nevada.