


TOWNSHIP 19 NORTH, RANGE 60 EAST OF THE MOUNT DIABLO MERIDIAN, NEVADA.

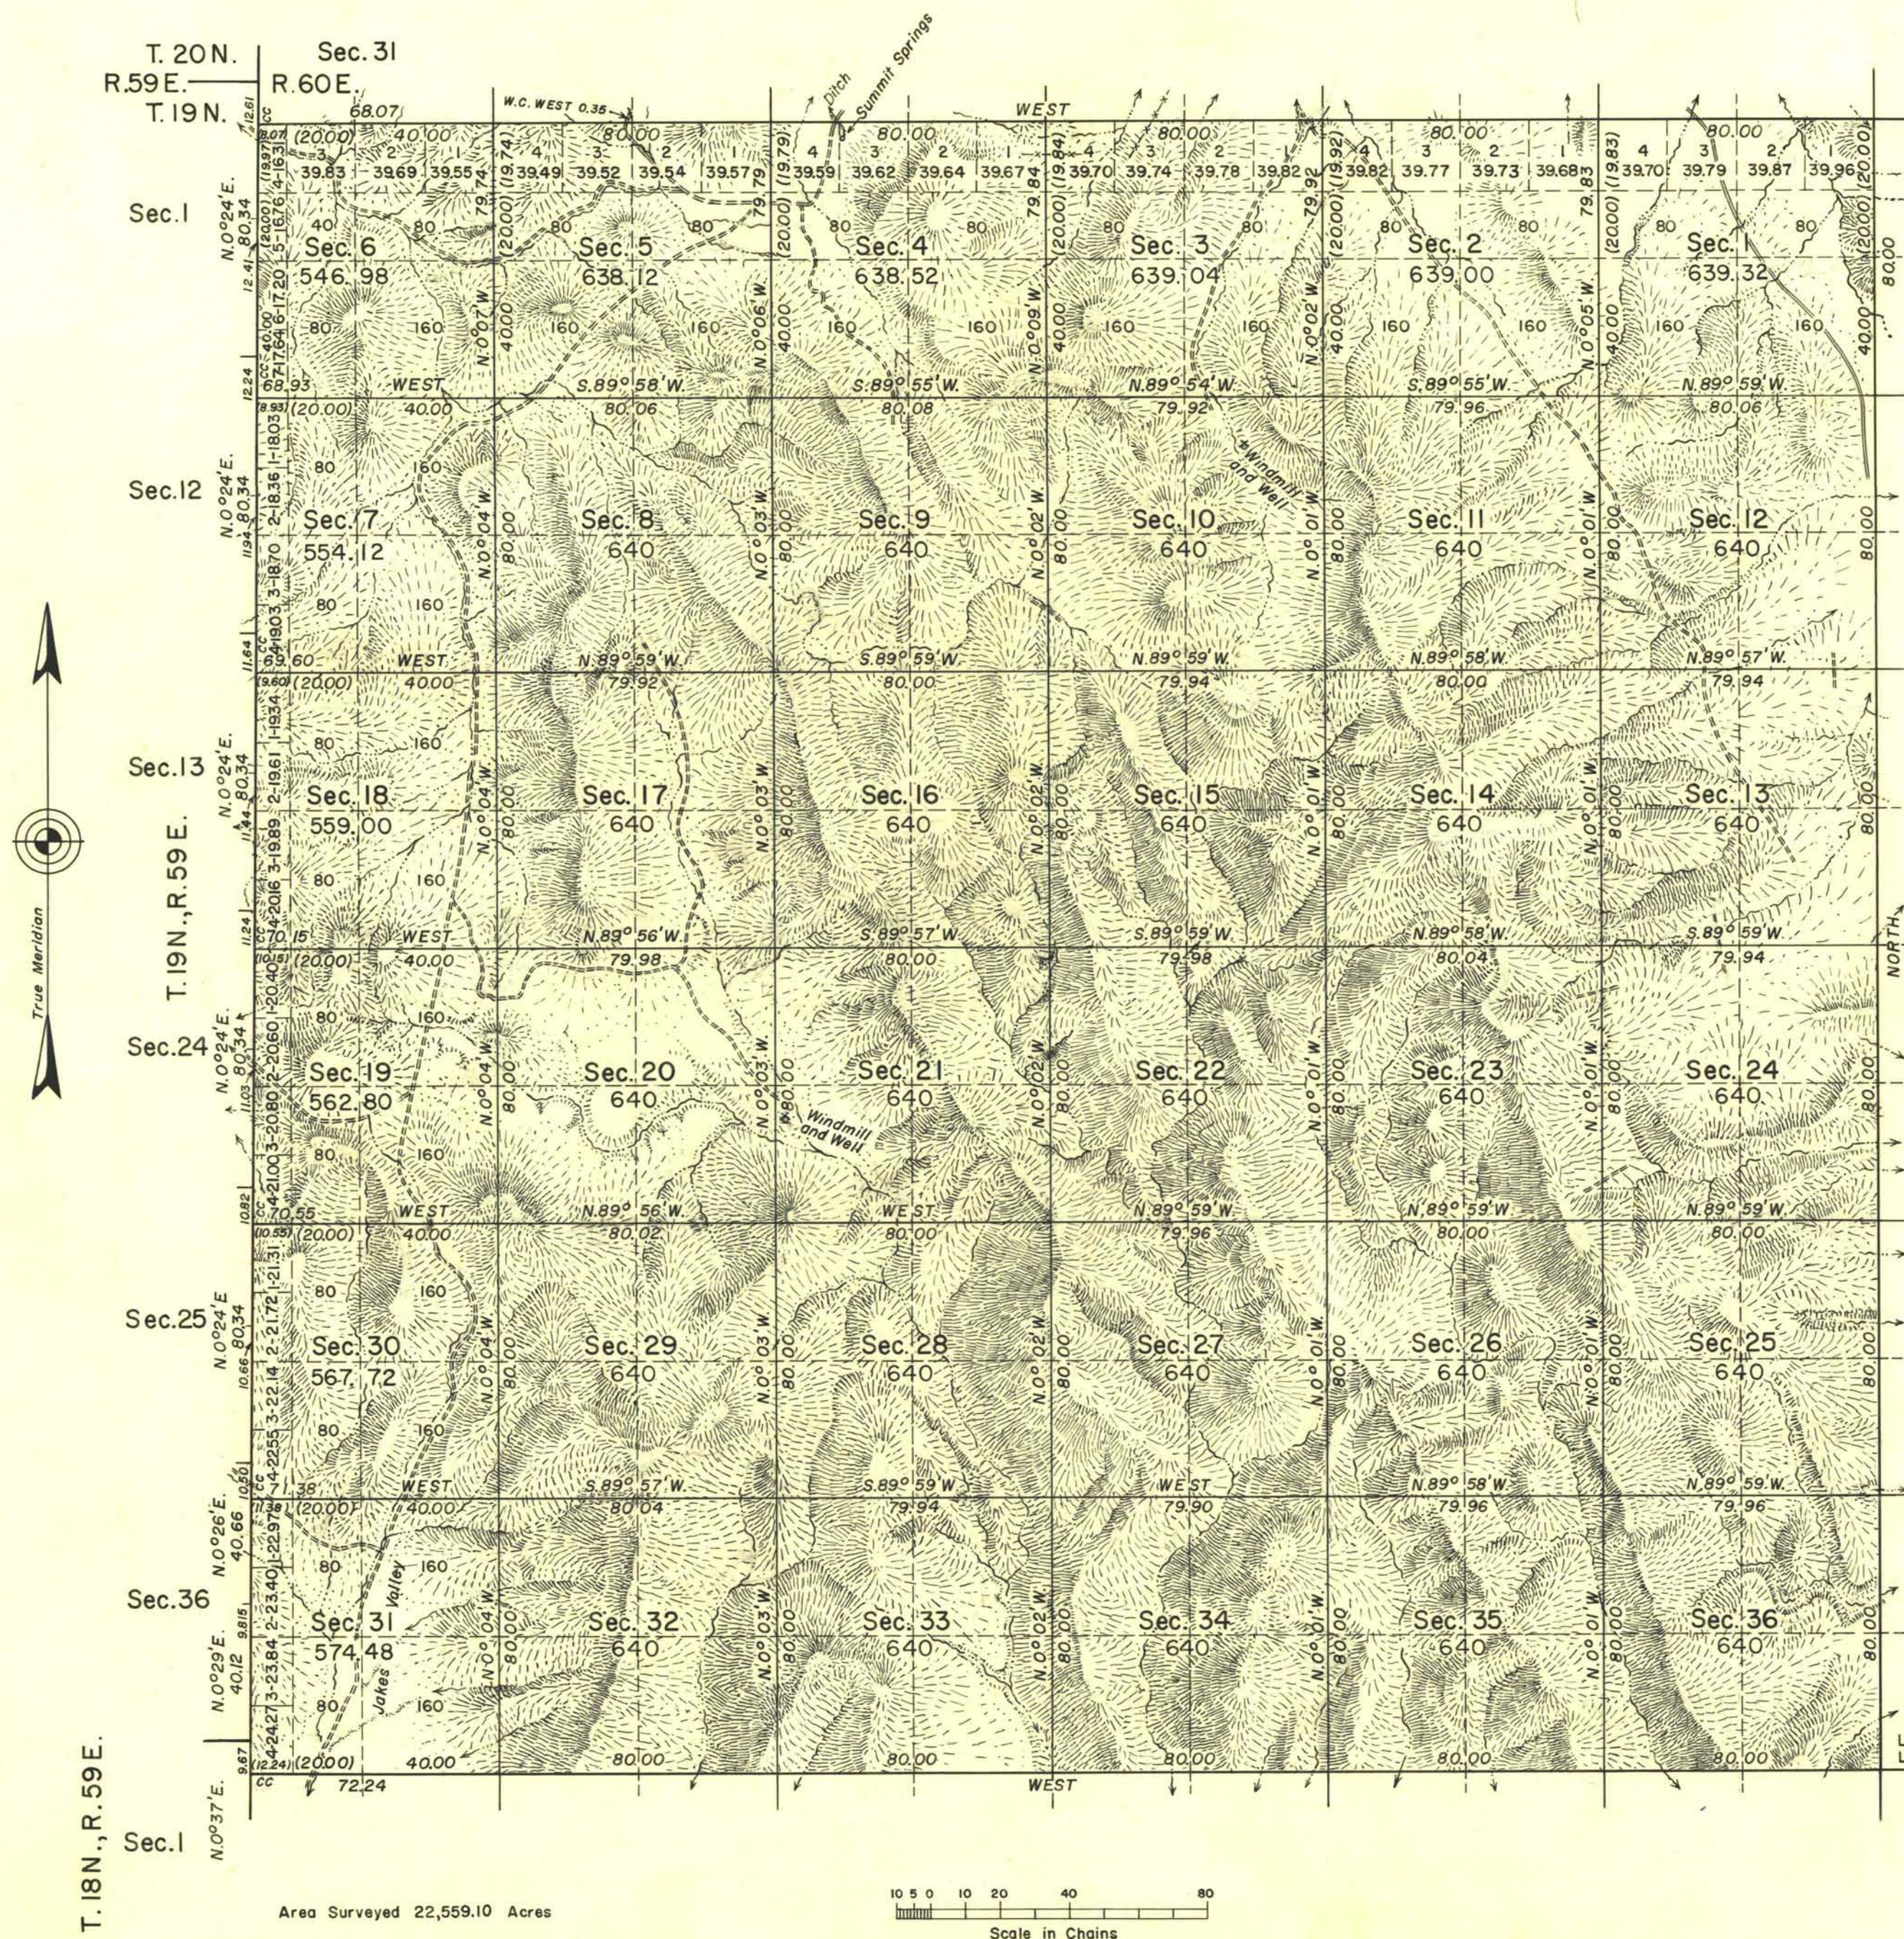

History of earlier surveys is contained in the field notes.

This plat represents a dependent resurvey of the east boundary of T. 19 N., R. 59 E., designed to restore the corners in their original locations according to the best available evidence; the independent resurvey of the north and south boundaries and the survey of the subdivisional lines of T. 19 N., R. 60 E., Mount Diablo Meridian, Nevada.

Survey executed by Donald A. Cannon, under supervision of Robert C. Yundt, June 19 to October 24, 1958, under special instructions dated May 20, 1958 for Group 279, Nevada.

UNITED STATES DEPARTMENT OF THE INTERIOR
BUREAU OF LAND MANAGEMENT
Washington, D. C. April 25, 1960

This plat is strictly conformable to the approved field notes, and the survey, having been correctly executed in accordance with the requirements of law and the regulations of this Bureau, is hereby accepted.

For the Director

Donald A. Cannon

Cadastral Engineering Staff Officer