
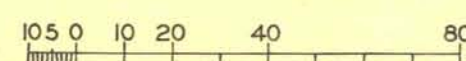


FRACTIONAL TOWNSHIP N° 19 SOUTH, RANGE N° 50 EAST, MOUNT DIABLO MERIDIAN, NEVADA.

SURVEY AND RESURVEY

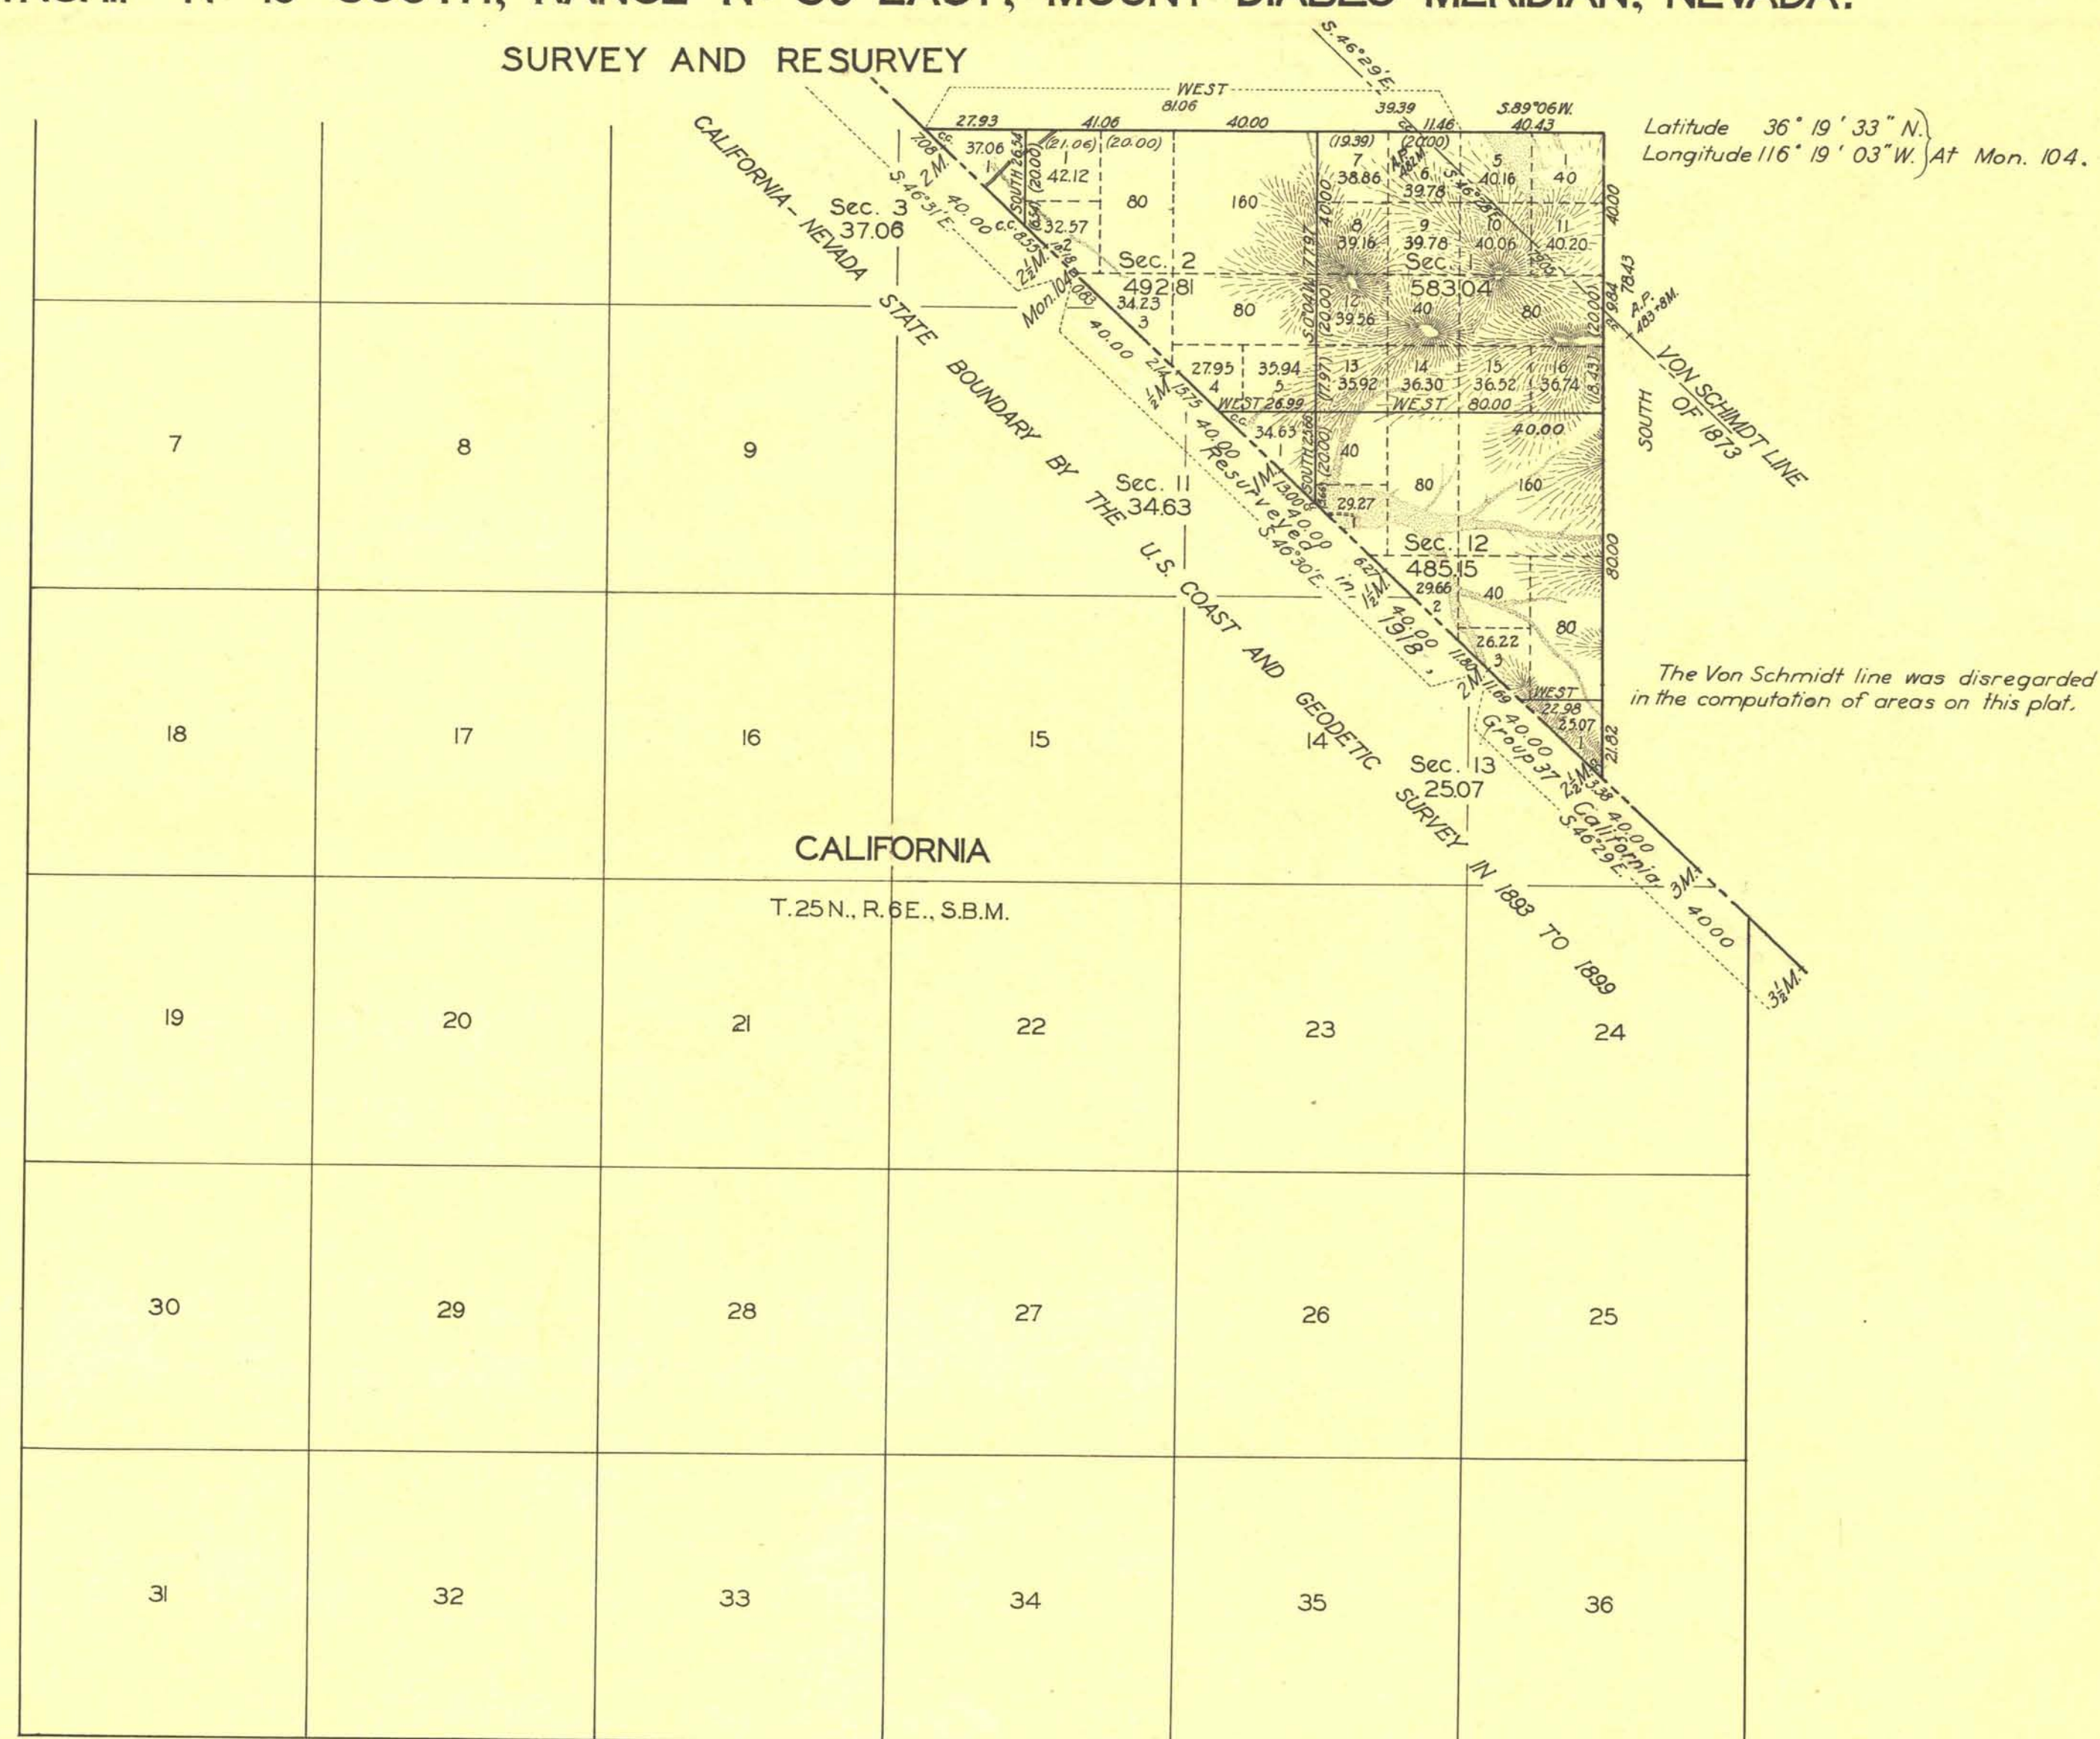

Scale: 40 Chains to an Inch. Area Surveyed and Resurveyed. 1657.76 Acres.

LINES DESIGNATED	BY WHOM SURVEYED	GROUP		MILEAGE		WHEN SURVEYED	
		Nº	DATE	MLS.	CHS.	BEGUN	COMPLETED
State Line	Robert C. Yundt.	259	Dec. 1. 1930.	0	57.26	Apr. 20, 1933.	Apr. 24, 1933
Exterior	"	"	"	4	49.06	May. 12, "	May. 13, "
Subdivisional.	"	"	"	3	20.14	" " "	" " "
Miscellaneous.	"	"	"	1	79.54	" " "	" " "
		(Calif)					

Office of U.S. Supervisor of Surveys
Denver, Colorado, May 31, 1935.

The above plat of Fractional Township N^o 19 South,
Range N^o 50 East, of the Mount Diablo Meridian,
Nevada, is strictly conformable to the field notes of
the survey thereof which have been examined
and approved.

U.S. Supervisor of Surveys

DEPARTMENT OF THE INTERIOR
GENERAL LAND OFFICE
Washington, D.C., June 10, 1935.
*The survey represented by this plat
having been correctly executed in accordance
with the requirements of law and the regulations
of this office, is hereby accepted.*

Assistant Commissioner

T19 S, R50 E ^{W003} ~~70~~