


FRACTIONAL TOWNSHIP N° 19 SOUTH, RANGE N° 51 EAST, MOUNT DIABLO MERIDIAN, NEVADA. SURVEY AND RESURVEY.

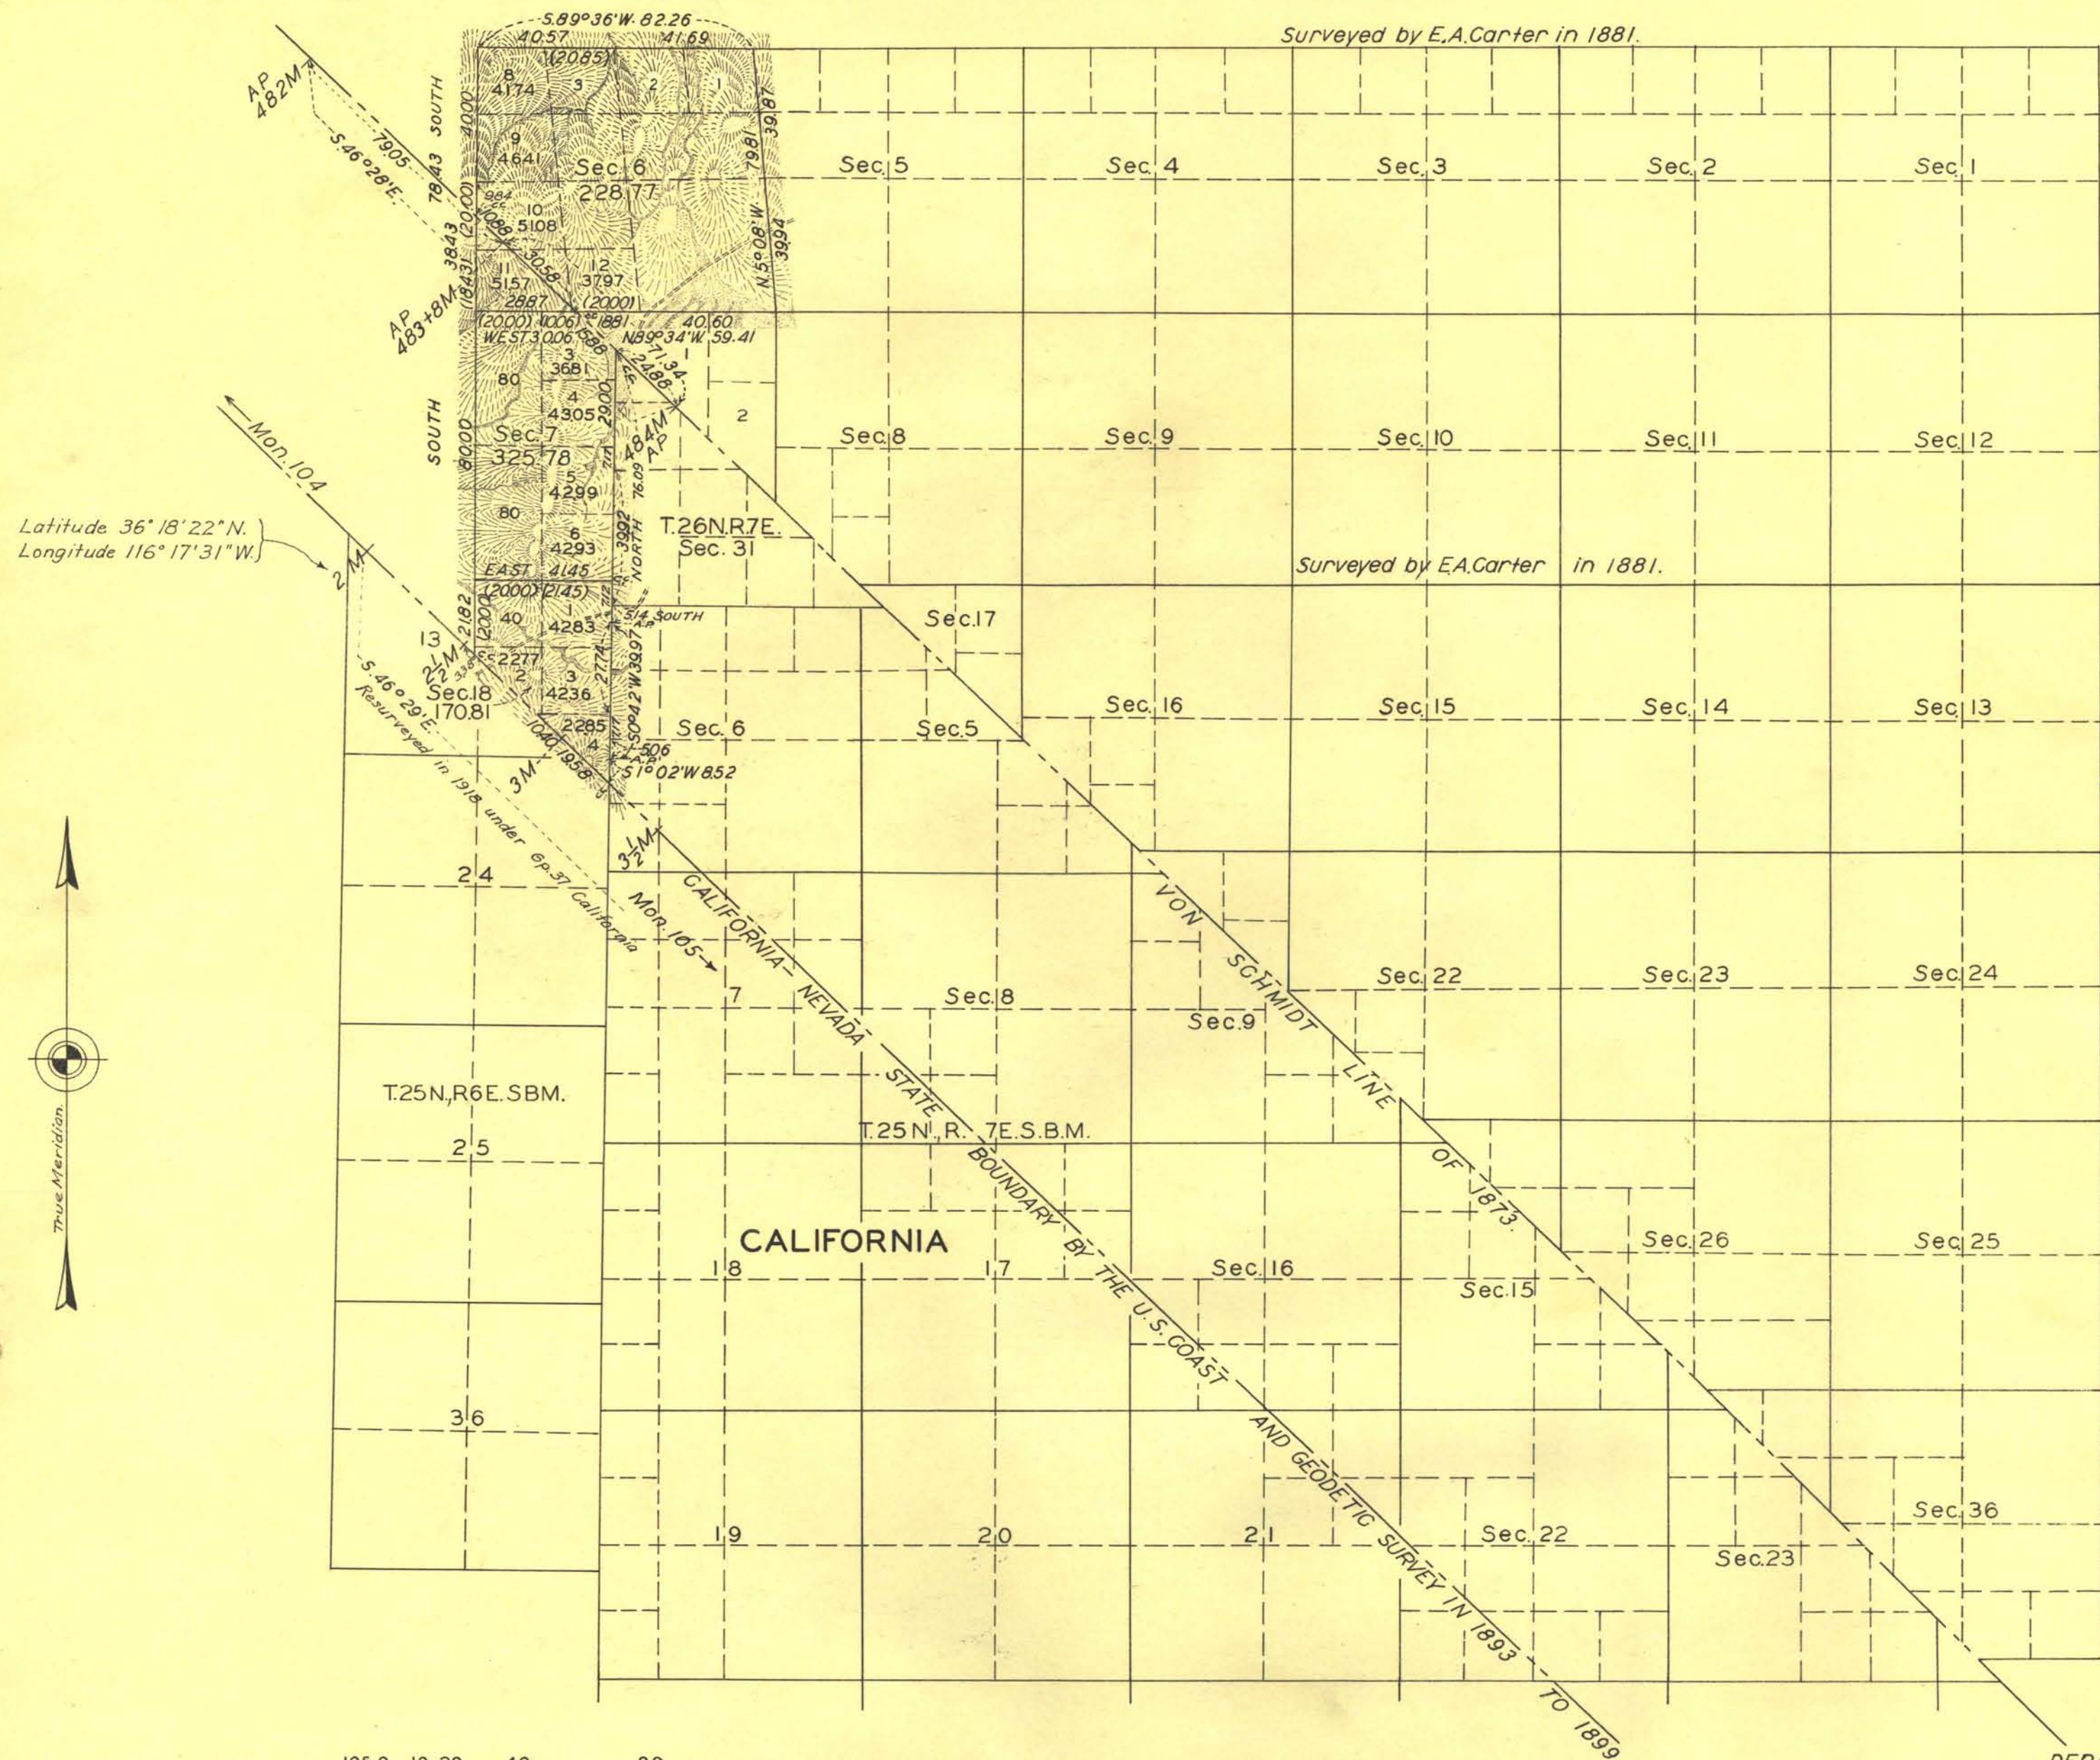

Reference will be made to the original plat of this township for the areas of the subdivisions not shown hereon.

The Von Schmidt line was disregarded in the computation of areas on this plat in section 6.

Scale: 40 Chains to an Inch.

Area surveyed and resurveyed 725.36 Acres.

LINES DESIGNATED	BY WHOM SURVEYED	GROUP		MILEAGE		WHEN SURVEYED	
		N°	DATE	MLS.	CHS.	BEGUN	COMPLETED
Exterior	Robert C. Yundt	259	Dec. 1, 1930	4	67.09	May 3, 1933	May 17, 1933
Subdivisional		(Calif.)		2	50.73	"	"
Miscellaneous				1	55.18	"	"

Office of U.S. Supervisor of Surveys.
Denver, Colorado, May 31, 1935.
The above plat of fractional Township No. 19 South, Range No. 51 East, of the Mount Diablo Meridian, Nevada, is strictly conformable to the field notes of the survey thereof which have been examined and approved.

Charles Johnson
U.S. Supervisor of Surveys.

DEPARTMENT OF THE INTERIOR.
GENERAL LAND OFFICE.

Washington, D.C., June 10, 1935.
The survey represented by this plat having been correctly executed in accordance with the requirements of law and the regulations of this office, is hereby accepted.

Antony F. Frank
Assistant Commissioner.