


TOWNSHIP N^o 19 SOUTH RANGE N^o 55 EAST MOUNT DIABLO MERIDIAN

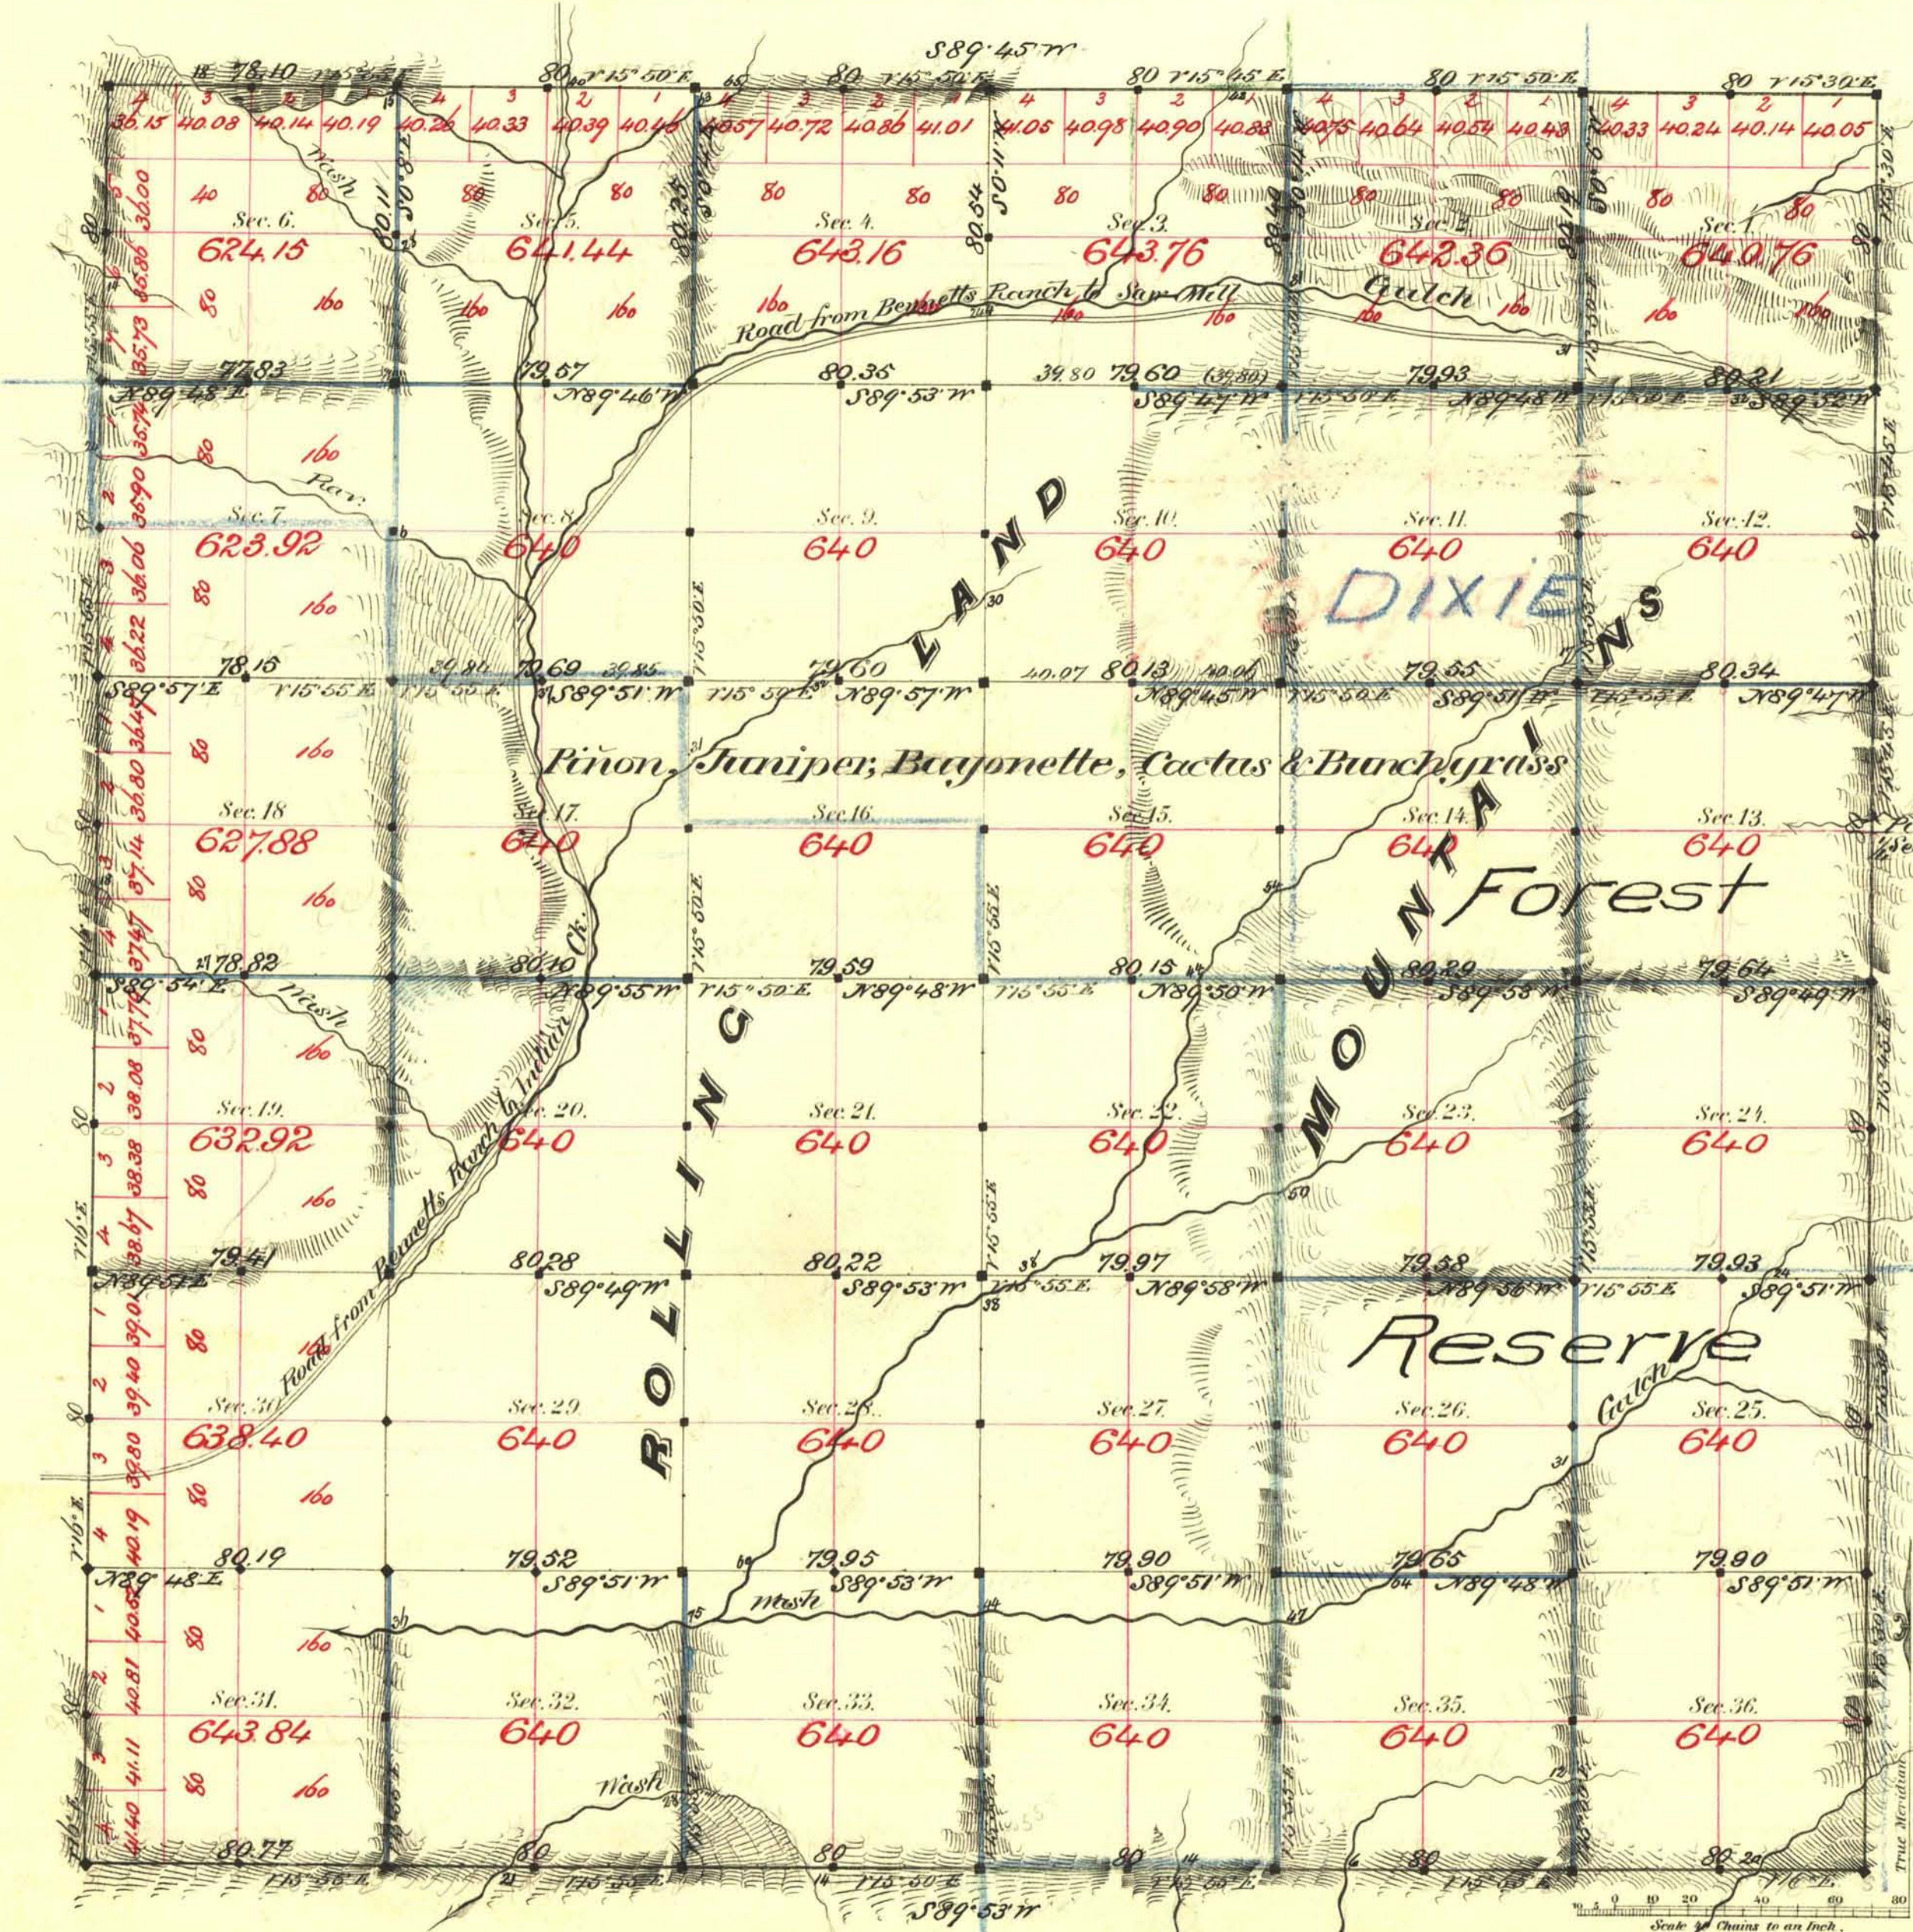

Aggregate Area of Public Land Surveyed 23,002.59 Acres

Commenced June 29th 1881
Completed July 1st 1881

Should not noted run with a Var. of 16° East

Surveys Designated	By Whom Surveyed	Date of Contract	Amount of Surveys	When Surveyed
E. 1/4 Sec. 6	C. B. Monroe	Oct 1 st 1869	2 1/2 - 30 - 150	1869
N. 1/4 Sec. 6	Chas. Singer	Feb. 7 th 1881	17 - 78 - 87	1881
Buildings 38	"	"	27 - 37 - 37	June & July
Blue 310	"	"	32 - 35 - 15	"

79 Con
31
144

The above Map of Township N^o 19 South of Range N^o 55 East
Mount Diablo Meridian is strictly conformable to the field
notes of the survey thereof on file in this Office, which have been examined and approved.
Surveyor General's Office, }
Virginia City Nev. } C. B. Davis
October 14th 1881. } Sur. Gen. Nev.