


TOWNSHIP N° 19 SOUTH, RANGE N° 56 EAST, OF THE MOUNT DIABLO MERIDIAN, NEVADA

EXTENSION OF INDEPENDENT RESURVEY WITH TRACT SEGREGATIONS

SHEET 1
(IN 2 SHEETS)

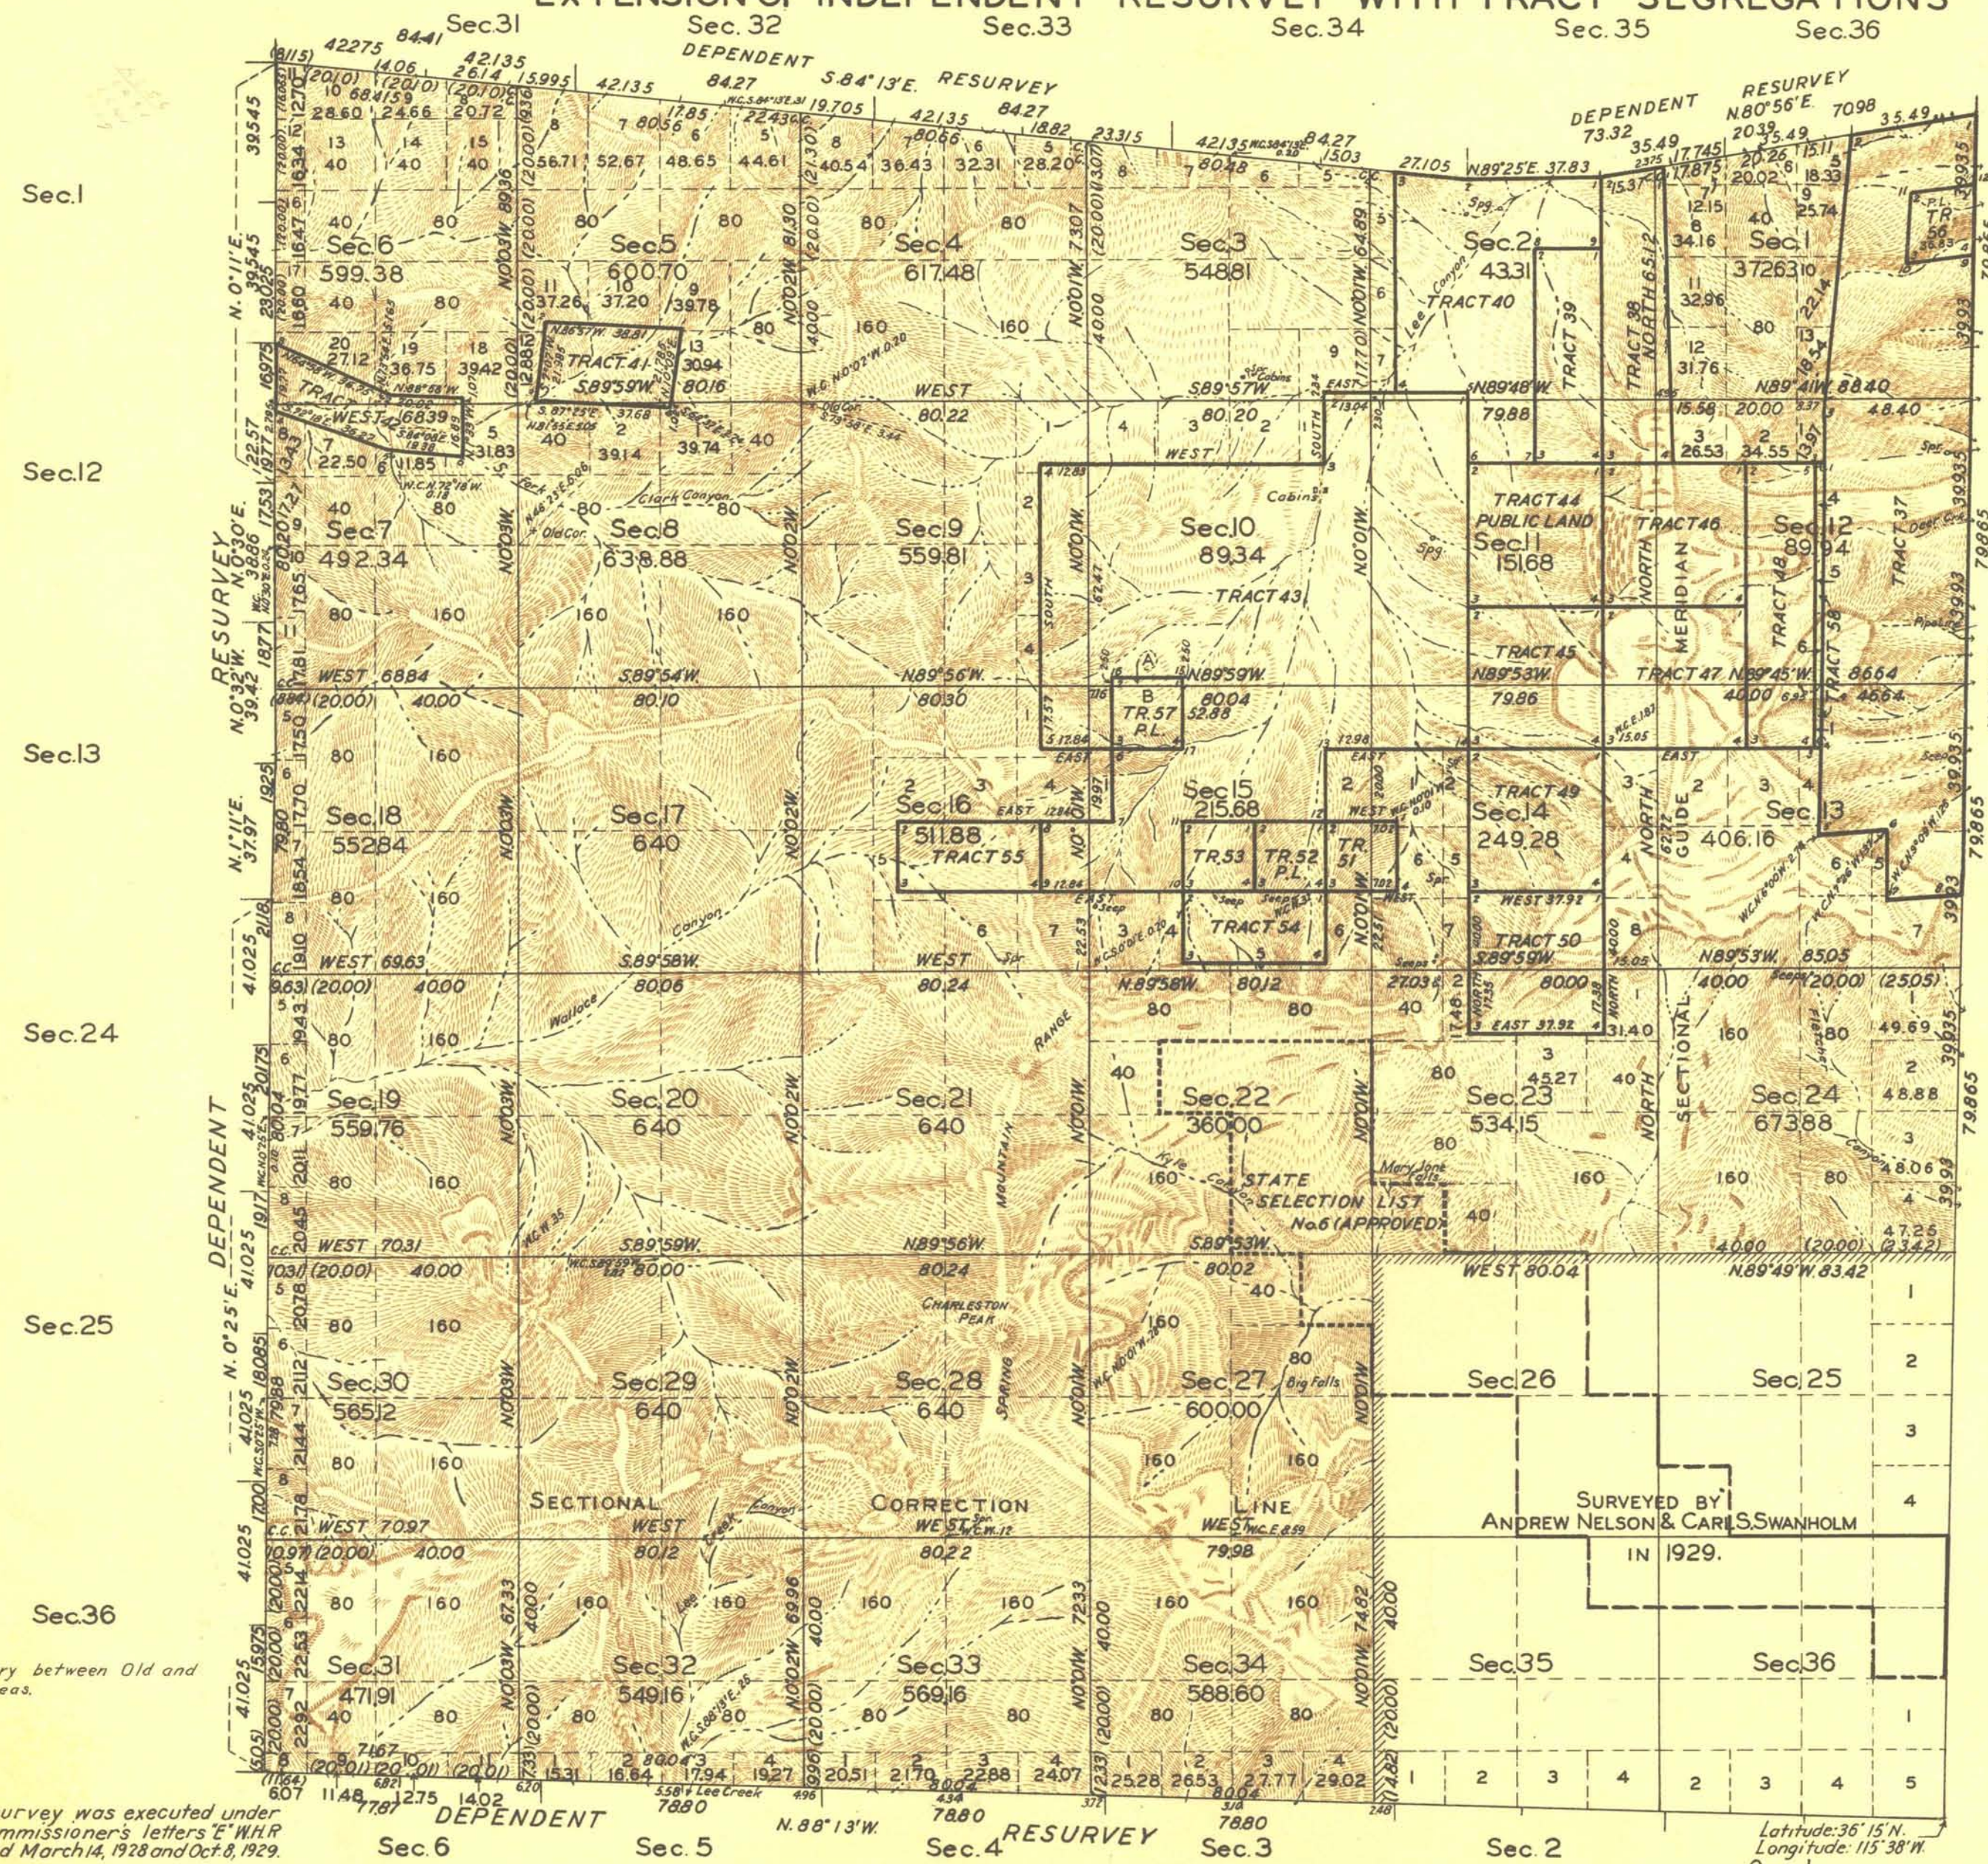

TRACT		ORIGINAL SURVEY	
No.	ENTRY & STATUS	SEC.	SUBDIVISION
37	State Selection List No. 6. Approved	1 12 13	Lot 1, 2, S.W. 1/4 NE 1/4, SE 1/4 NE 1/4, NE 1/4 SE 1/4
38	Timber, Stone Entry, No. 787 Chas. Cameron	2	Lot 2, S.W. 1/4 NE 1/4, W. 1/4 SE 1/4
39	Timber, Stone Entry, No. 790 Allen C. Wardle	2	SE 1/4 NW 1/4, E 1/4 SW 1/4
40	Lieu Selection No. 65791. FA Hyde and Co. Pat.	3	Lot 3-4, S.W. 1/4 NW 1/4, W. 1/4 S.W. 1/4 Lot 1, SE 1/4 NE 1/4, NE 1/4 SE 1/4
41	State Selection List Nos. 11-13. Approved.	5	S 1/2 SW 1/4
42	State Selection List Nos. 11-14-21. Approved.	7	NW 1/4 NE 1/4; NE 1/4 NW 1/4; Lot 1.
43	State Selection List No. 6. Approved.	3 10 9 15 6	S 1/2 SE 1/4 All NE 1/4; N 1/2 SE 1/4; S.W. 1/4 SE 1/4 N 1/2 NW 1/4; S 1/2 NE 1/4
44	Vacant	11	N.W. 1/4
45	Timber, Stone Entry No. 784 John G. Owens, Pat.	11	S.W. 1/4
46	Timber, Stone Entry No. 781 Ernest Gardner, Pat.	11	NE 1/4
47	Timber, Stone Entry No. 782 Jerome Gross, Pat.	11	SE 1/4
48	Timber, Stone Entry No. 789 Thomas Smirl.	12	W 1/2 NW 1/4; W 1/2 SW 1/4
49	Timber, Stone Entry No. 783 Geo. L. Hulet.	14	N.W. 1/4
50	Timber, Stone Entry No. 780 Wm. V. Ryan.	14	S.W. 1/4
51	Lieu Selection No. 65790 P.A. Hyde, Pat.	15	S.W. 1/4 NE 1/4
52	Vacant	15	SE 1/4 NW 1/4
53	Lieu Selection No. 65790 P.A. Hyde, Pat.	15	S.W. 1/4 NW 1/4
54	State Selection List No. 6. Approved.	15	N 1/2 SW 1/4
55	Timber, Stone Entry No. 791 Howard Russell.	16	S 1/2 NW 1/4
56	Vacant	1	SE 1/4 NE 1/4
57	Vacant For detail tabulation refer to Detail Sheet 2.	9	SE 1/4 SE 1/4
58	Vacant	12	E 1/4 NW 1/4, E 1/4 SW 1/4 (Portions of)

Note: Refer to Sheet 2 for detail of Sections 1, 2, 3, 9, 10, 11, 12, 13, 14, 15 & 16

INDEX TO APPROPRIATED SUBDIVISIONS (CONFORMABLE ENTRIES)									
TRACT		ORIGINAL SURVEY				RESURVEY			
ENTRY & STATUS	TP	RG	SEC	SUBDVN.	TP	RG	SEC	SUBDVN.	
State Selection	19	56	22	SE 1/4 NE 1/4	19	56	22	SW 1/4 NE 1/4; SE 1/4 NW 1/4; SE 1/4	
List No. 6.	19	56	23	SE 1/4 SW 1/4	19	56	23	SW 1/4 SW 1/4	
Approved.	19	56	27	NE 1/4 NE 1/4	19	56	27	NE 1/4 NE 1/4	

Note: This plat of the resurvey of T. 19 S., R. 56 E., M.D.M., Nevada, delineates a retracement and reestablishment (dependent resurvey) of the north and west boundaries, the north four miles of the east boundary and the west four miles of the south boundary, in their true original position according to the best available evidence of the original corners; also, an independent resurvey of all sections within the Township, except Secs. 25, 26, 35 and 36, which were surveyed under Group 147, as shown upon plat accepted Feb. 1, 1930; and supersedes the original survey executed by E.B. Monroe and Theo. Binge, U.S. Deputy Surveyors, as shown upon plat approved October 14, 1881.

AREA IN ACRES				AREA IN ACRES			
SEC.	PUBLIC LAND	PRIVATE LAND AND CONFORMABLE ENTRIES	TOTAL	SEC.	PUBLIC LAND	PRIVATE LAND AND CONFORMABLE ENTRIES	TOTAL
1	372.63	273.86	646.49	11	151.68	488.32	640.00
2	43.31	461.49	504.80	12	89.94	610.22	700.16
3	548.81	3.03	551.84	13	406.16	280.60	686.76
5	600.70	81.94	682.64	14	249.28	390.72	640.00
6	599.38	33.09	632.47	15	215.68	424.32	640.00
7	492.34	57.18	549.52	16	511.88	128.15	640.00
8	638.88	1.12	640.00	22	360.00	280.00	640.00
9	559.81	80.19	640.00	23	534.15	105.85	640.00
10	89.34	550.66	640.00	27	600.00	4.00	640.00

All tract segregations shown hereon and all other claims shown to conform to the lines of the resurvey, whether by the original or new legal subdivisions, represent the position and form of said tracts under the original description as referred to the original survey, located as such on the ground according to the best available evidence of their true position.

UNITED STATES
DEPARTMENT OF THE INTERIOR
GENERAL LAND OFFICE

Washington, D.C., January 25, 1939
The survey represented by this plat having been correctly executed in accordance with the requirements of law and the regulations of this office is hereby accepted.

Antoinette F. ...
Assistant Commissioner.

Office of the Supervisor of Surveys.
Denver, Colorado, Jan. 13, 1939

The above plat of Township No. 19 South, Range No. 56 East of the Mount Diablo Meridian, Nevada, is strictly conformable to the field notes of the survey thereof which have been examined and approved.

Supervisor of Surveys.

Note: This resurvey was executed under authority Commissioners' Letters E.W.H.R. 1293622 dated March 14, 1928 and Oct. 8, 1929.

Total area of Tract Segregations and conformable Entries 4327.57 Acres.
Total area Public Land 1541.88 "
Total area Resurveyed 19739.45 "

Scale: 40 Chains to an Inch.

LINES DESIGNATED	BY WHOM SURVEYED	GROUP		MILEAGE MLS. CHS.	WHEN SURVEYED	
		No.	DATE		BEGUN	COMPLETED
Exterior, N.E. & W. Subdivisional Tracts	A. Nelson & C.S. Swanholm [A. Nelson, C.S. Swanholm]	147	Sept. 30, 1929	19 6544	Nov. 16, 1929	Sept. 28, 1934.
Miscellaneous	[R. Yundt, Floyd Sadler]	"	"	50 7335	July 1, 1933	"
		"	"	50 0039	June 2	"
		"	"	3 3146	"	"

THOOS-PLM
PLAT H.M.G. Lettering H.M.G.-A.G.M.
F.S.

PLM
gsh