




TOWNSHIP 19 SOUTH, RANGE 59 EAST, OF THE MOUNT DIABLO MERIDIAN, NEVADA.

SUPPLEMENTAL PLAT OF SECTION 2

RECEIVED
LAND AND SURVEY OFFICE
BEND, NEVADA
JUL 5 1955
218 9 10 11 12 1 2 3 4 5 6

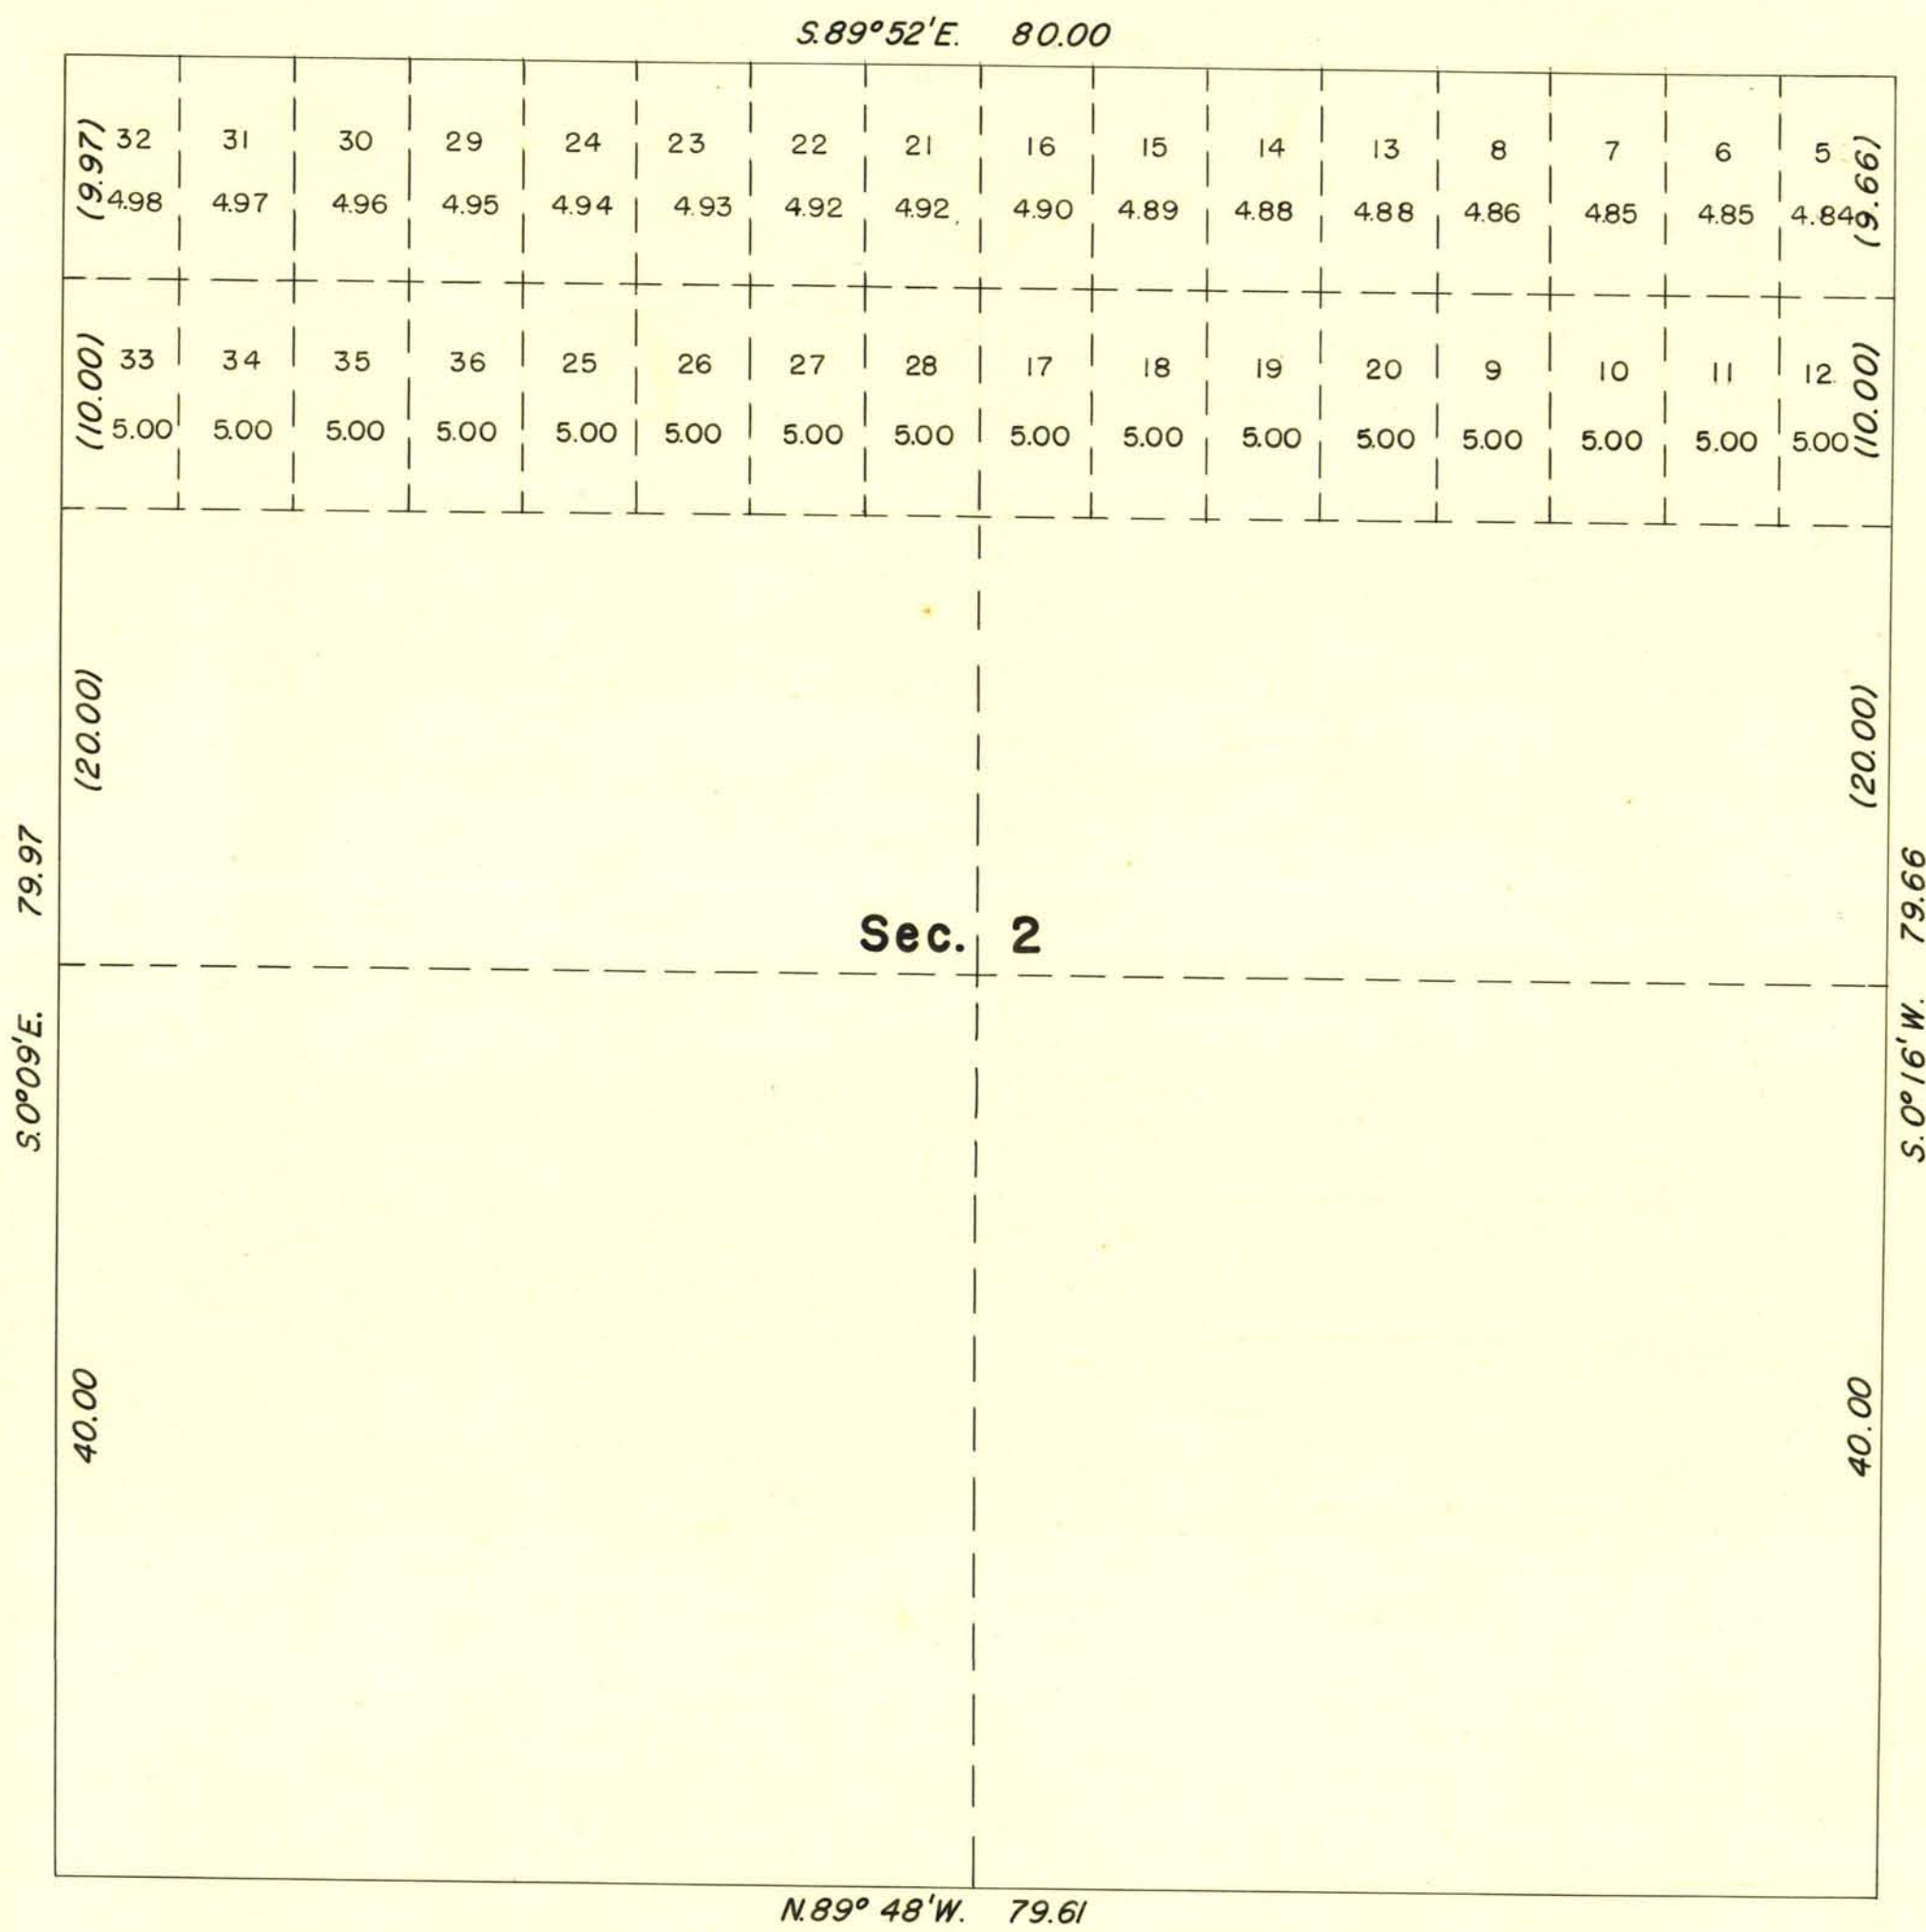

This plat showing a subdivision of original Lots 1, 2, 3, and 4, section 2, is based upon plat approved November 23, 1881.

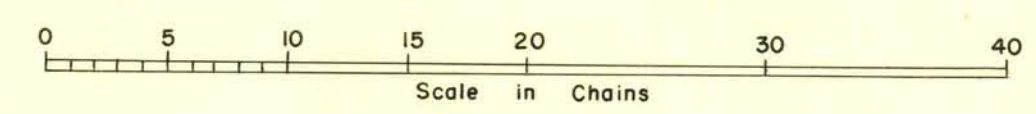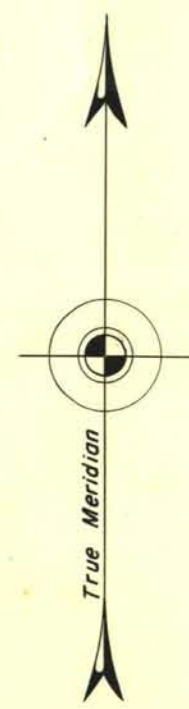

UNITED STATES DEPARTMENT OF THE INTERIOR
BUREAU OF LAND MANAGEMENT
Washington, D. C. June 13, 1955

This plat showing amended lottings, having been correctly prepared in accordance with the regulations, is hereby accepted.

For the Director

Donald Clement

Acting Cadastral Engineering Staff Officer

2553 B

Sec. 2 - T19S - R59E