


TOWNSHIP 19 SOUTH, RANGE 59 EAST, OF THE MOUNT DIABLO MERIDIAN, NEVADA.

DEPENDENT RESURVEY

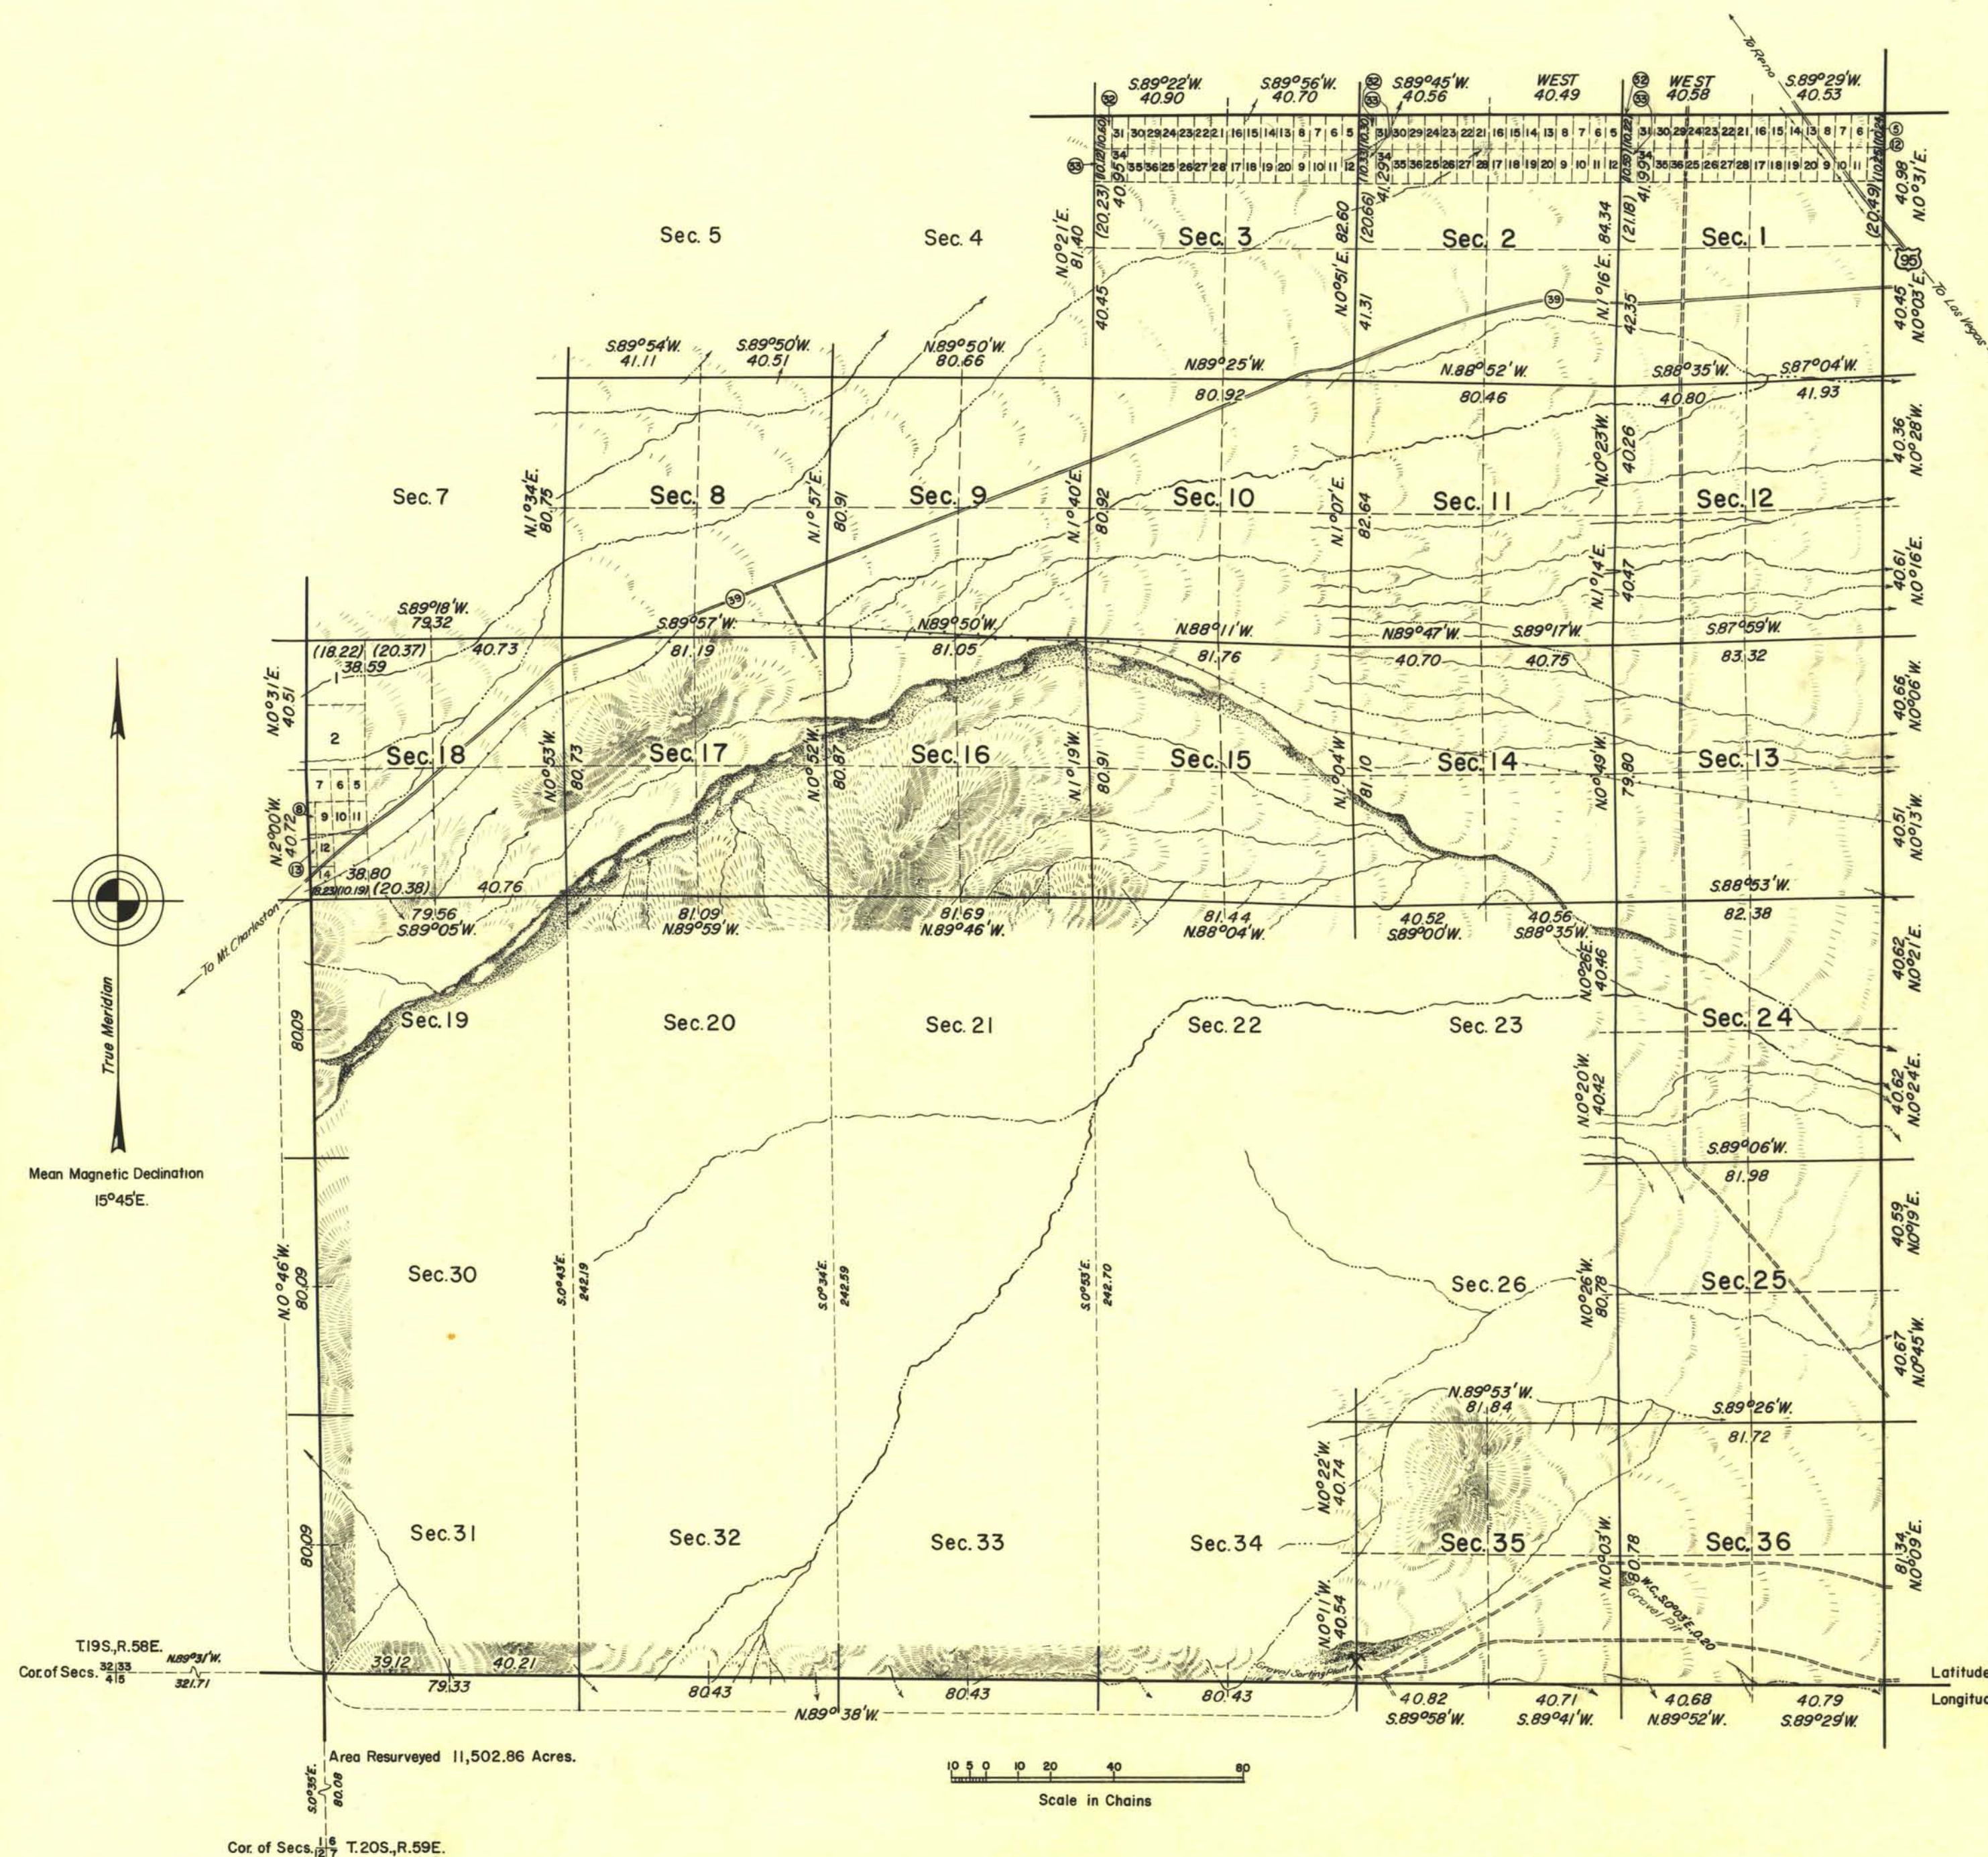

History of earlier surveys is contained in the field notes.

This plat represents a dependent resurvey of the south boundary, portions of the west and north boundaries and portions of the subdivisional lines of T. 19 S., R. 59 E., Mount Diablo Meridian, Nevada, designed to restore the corners in their original locations according to the best available evidence. Lotting and areas are as shown on original survey plat approved November 23, 1881 and supplemental plats accepted June 13, 1955.

Survey executed by Paul K. Russell
February 17 to April 11, 1956 under special instructions dated January 31, 1956 for Group 362, Nevada.

UNITED STATES DEPARTMENT OF THE INTERIOR
BUREAU OF LAND MANAGEMENT
Washington, D. C. February 26, 1957

This plat is strictly conformable to the approved field notes, and the survey, having been correctly executed in accordance with the requirements of law and the regulations of this Bureau, is hereby accepted.

For the Director

Earl G. Harrington

Cadastral Engineering Staff Officer

Latitude 36°14'48"N.
Longitude 115°18'51"W.