


TOWNSHIP 19 SOUTH, RANGE 59 EAST, MOUNT DIABLO MERIDIAN, NEVADA.
SUBDIVISION OF SECTIONS

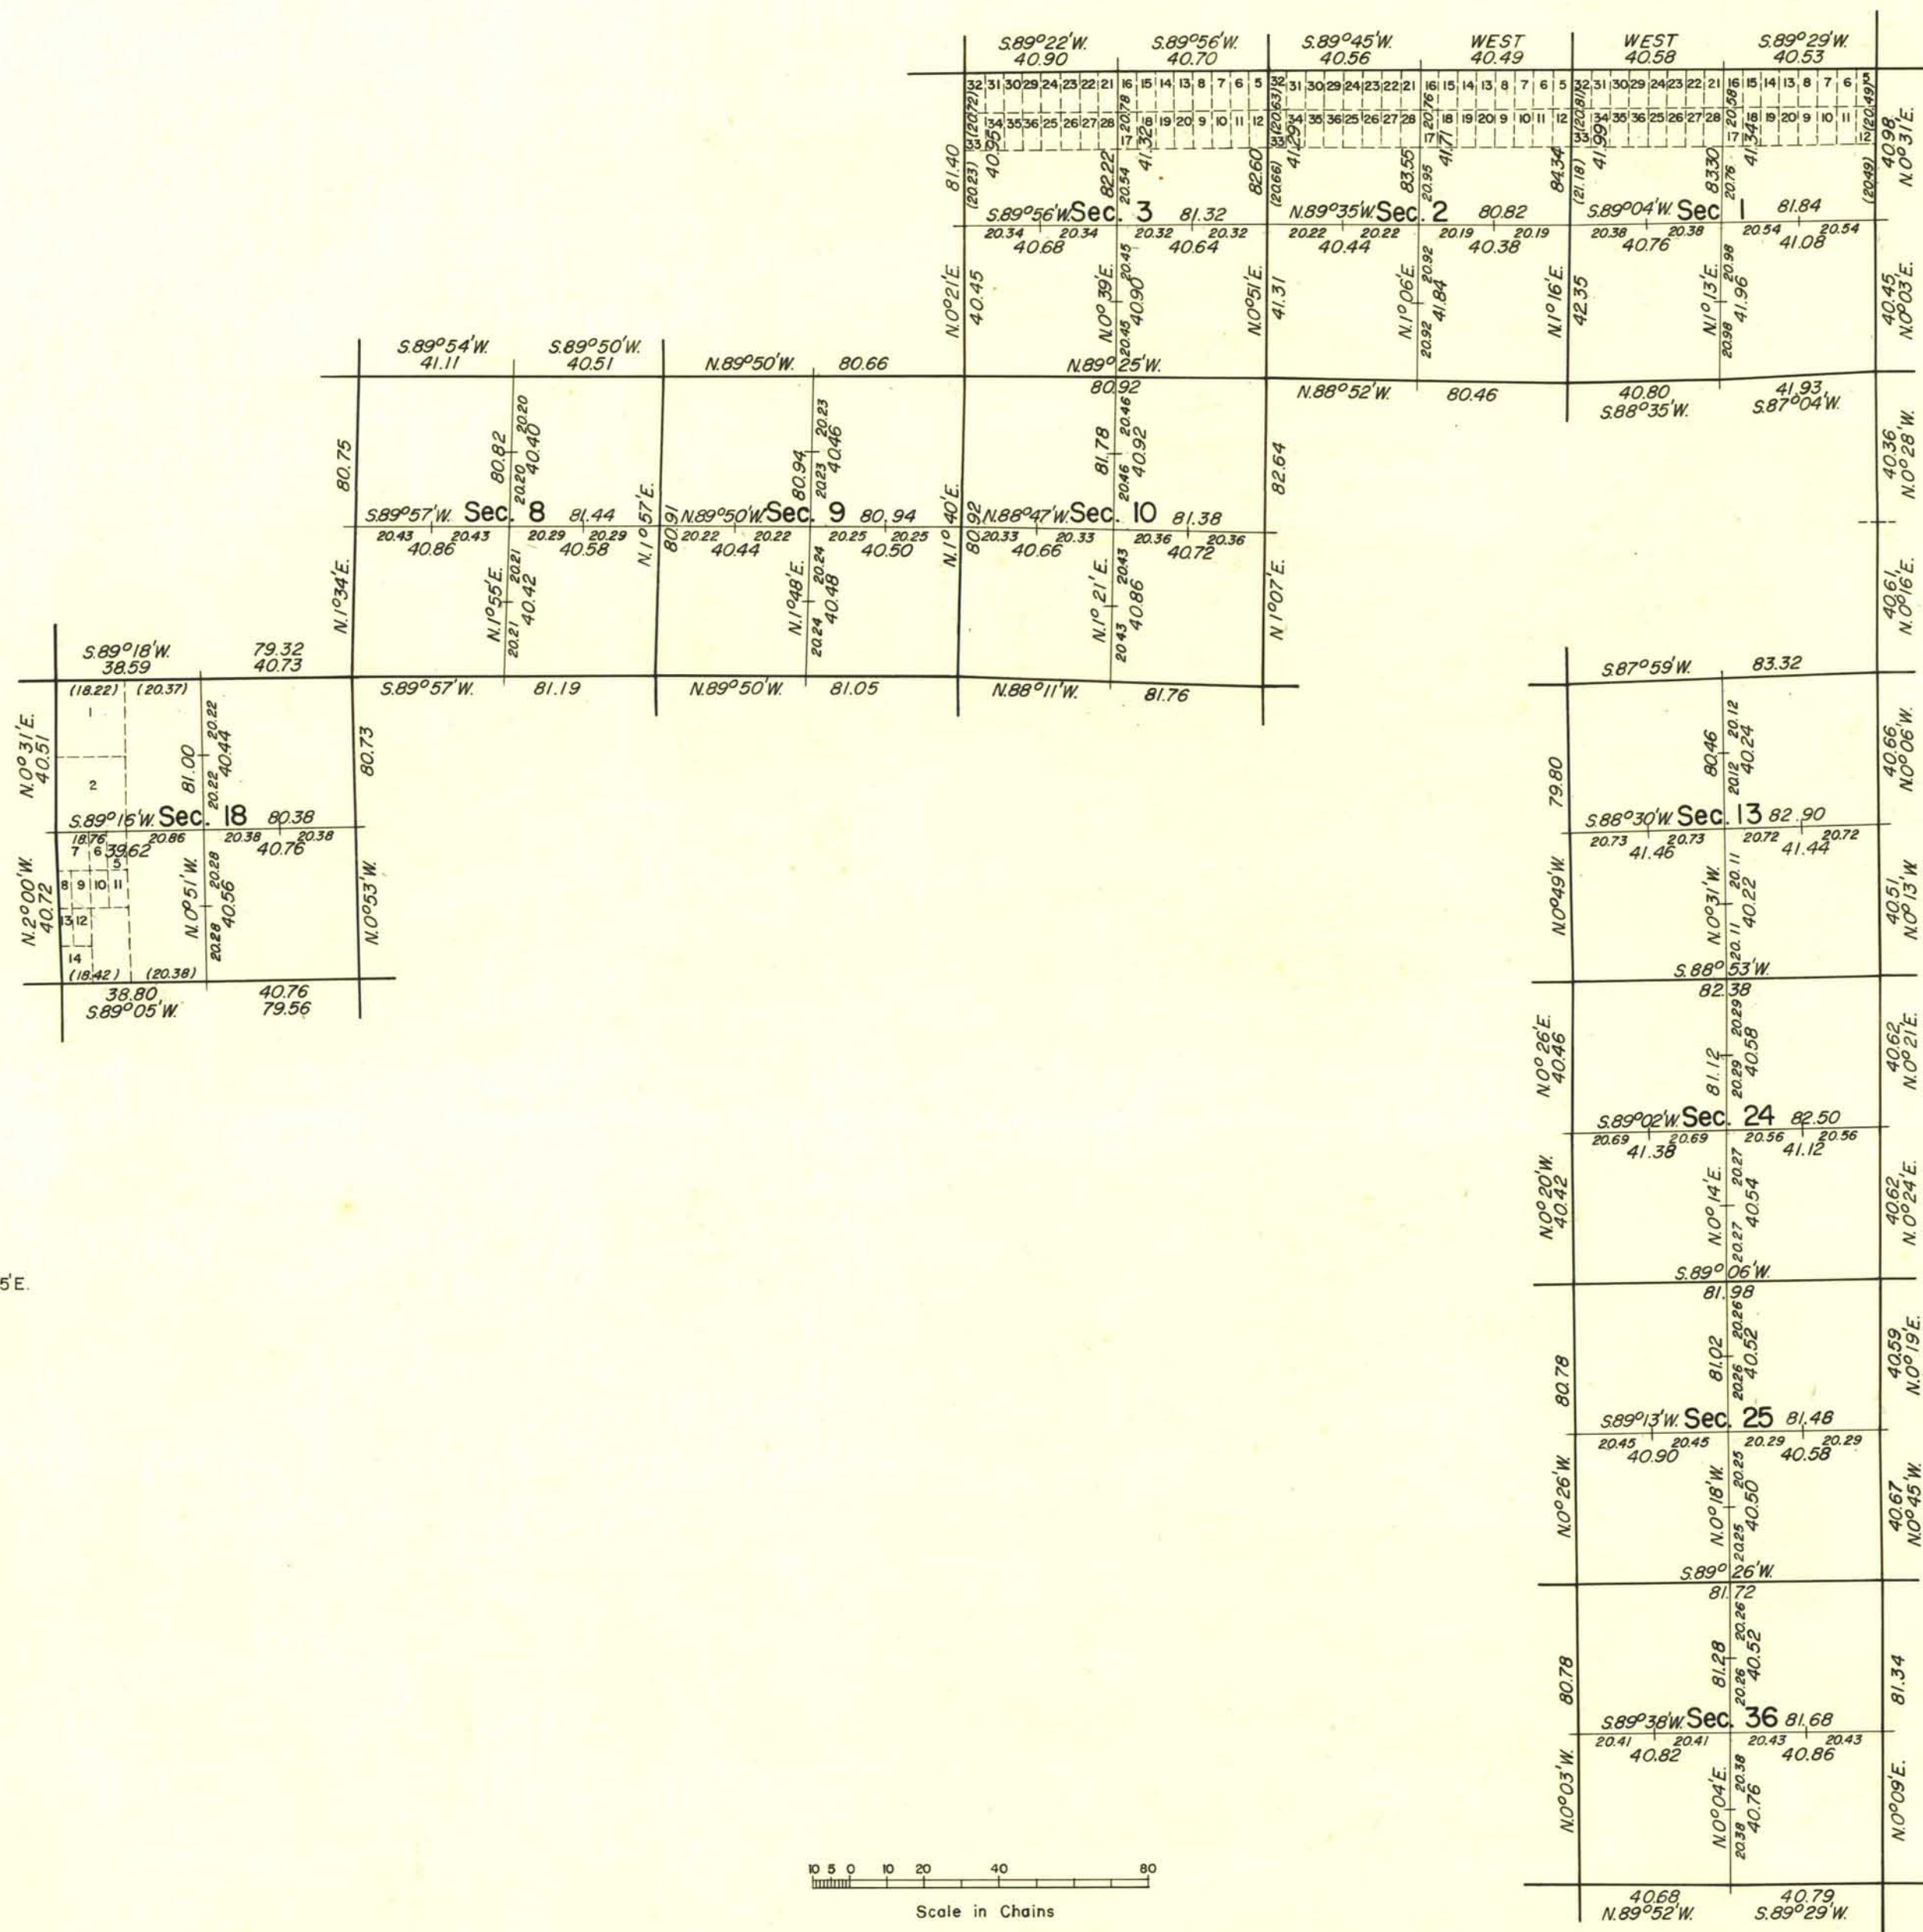

History of earlier surveys is contained
in the field notes.

Survey of the subdivision of sections 1, 2, 3, 8, 9, 10, 13, 18, 24, 25, and 36, T. 19 S., R. 59 E., Mt. Diablo Meridian, Nevada, executed by Paul K. Russell, December 11 to 18, 1956, under supplemental special instructions dated August 10, 1956 for Group 362, Nevada.

Areas are as shown on plat approved
November 23, 1881 and plats accepted June 13,
1955.

UNITED STATES DEPARTMENT OF THE INTERIOR
BUREAU OF LAND MANAGEMENT
Washington, D.C. May 6, 1959

This plat is strictly conformable to the approved field notes, and the survey, having been correctly executed in accordance with the requirements of law and the regulations of this Bureau, is hereby accepted.

For the Director

Carl G. Harrington
Cadastral Engineering Staff Officer

Latitude 36° 14' 48" N.
Longitude 115° 18' 51" W.