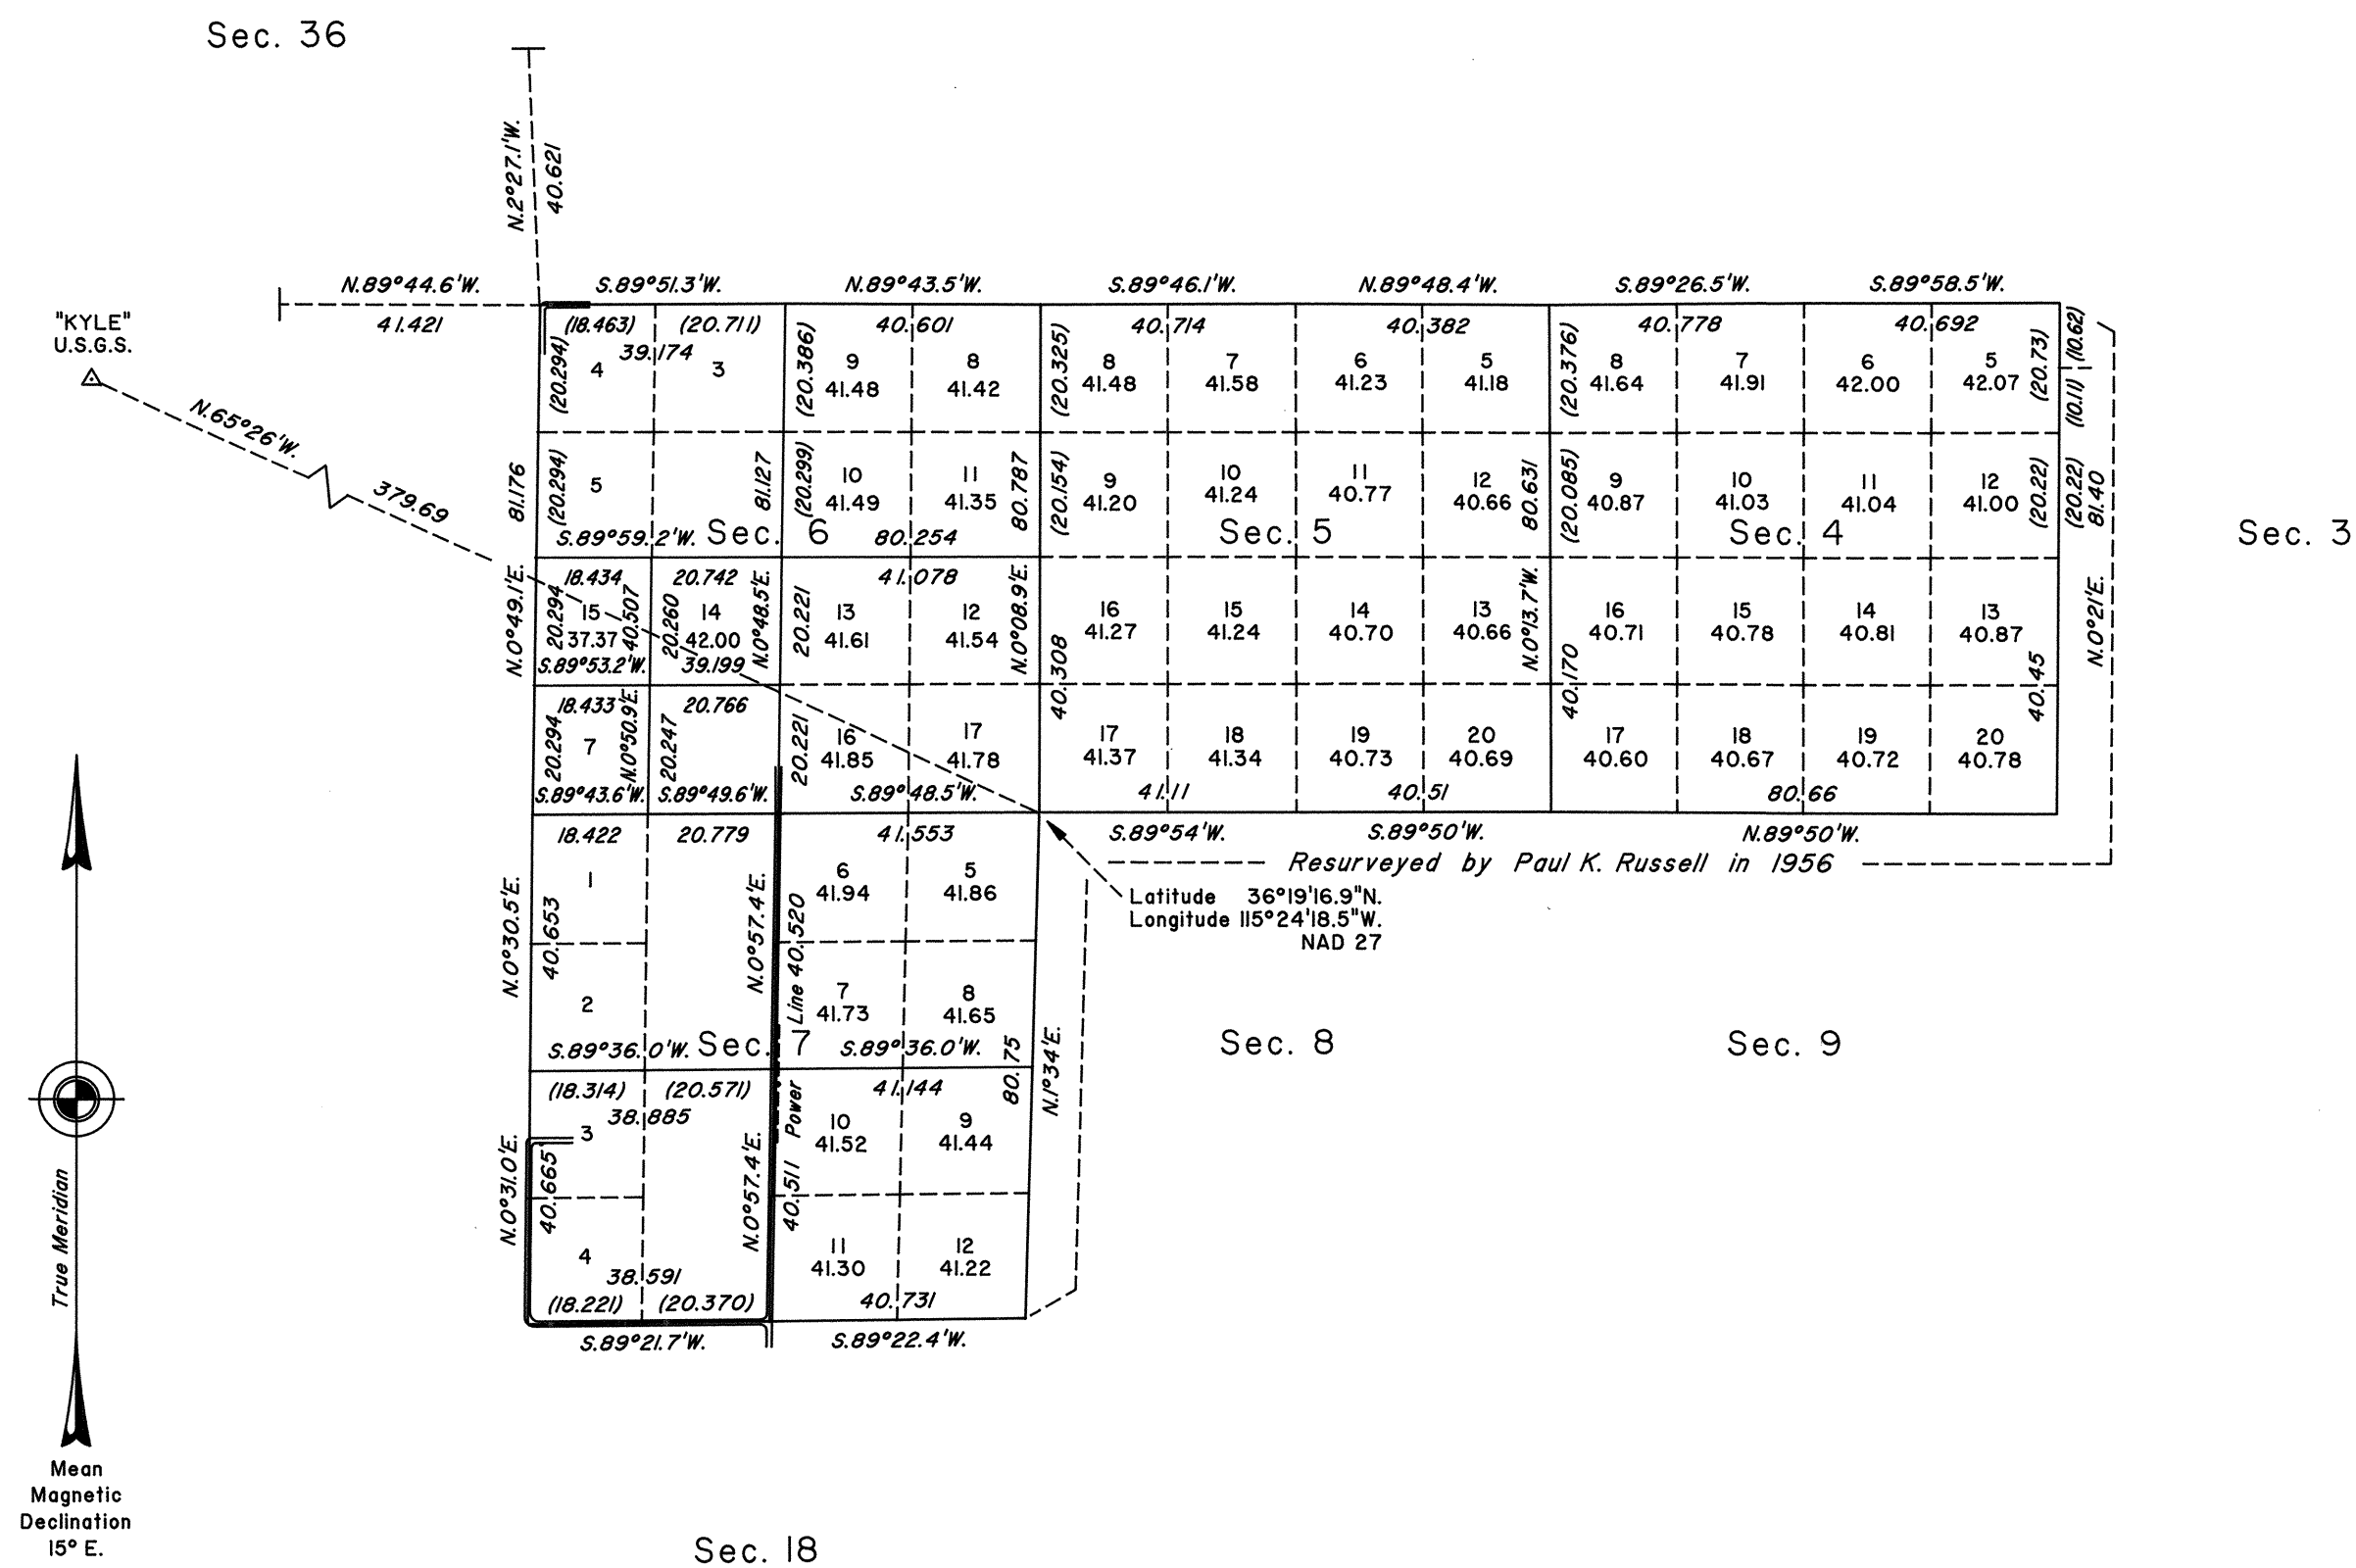


TOWNSHIP 19 SOUTH, RANGE 59 EAST, OF THE MOUNT DIABLO MERIDIAN, NEVADA
DEPENDENT RESURVEY AND SUBDIVISIONS

A history of surveys is contained in the field notes.

This plat represents the dependent resurvey of a portion of the north boundary, a portion of the west boundary and a portion of the subdivisional lines, designed to restore the corners in their true original locations according to the best available evidence, and the subdivision of sections 6 and 7, Township 19 South, Range 59 East, Mount Diablo Meridian, Nevada.

Except as indicated hereon, the lottings and areas are as shown on the plat approved November 23, 1881. Parenthetical distances referring to section 3 are shown to correct the erroneous parentheticals on the plat accepted February 26, 1957.

Survey executed by Ronald E. Williams, Cadastral Surveyor, beginning April 23, 1991, and completed July 29, 1991, pursuant to Special Instructions dated March 27, 1991, for Group No. 698, Nevada.

UNITED STATES DEPARTMENT OF THE INTERIOR
BUREAU OF LAND MANAGEMENT

Reno, Nevada September 14, 1995

This plat is strictly conformable to the approved field notes, and the survey, having been correctly executed in accordance with the requirements of law and the regulations of this Bureau, is hereby accepted.

For the Director

John L. Parrish

Chief Cadastral Surveyor, Nevada

T.19S., R.59E., M.D.M.