


TOWNSHIP 19 SOUTH, RANGE 59 EAST, OF THE MOUNT DIABLO MERIDIAN, NEVADA

DEPENDENT RESURVEY AND SUBDIVISION

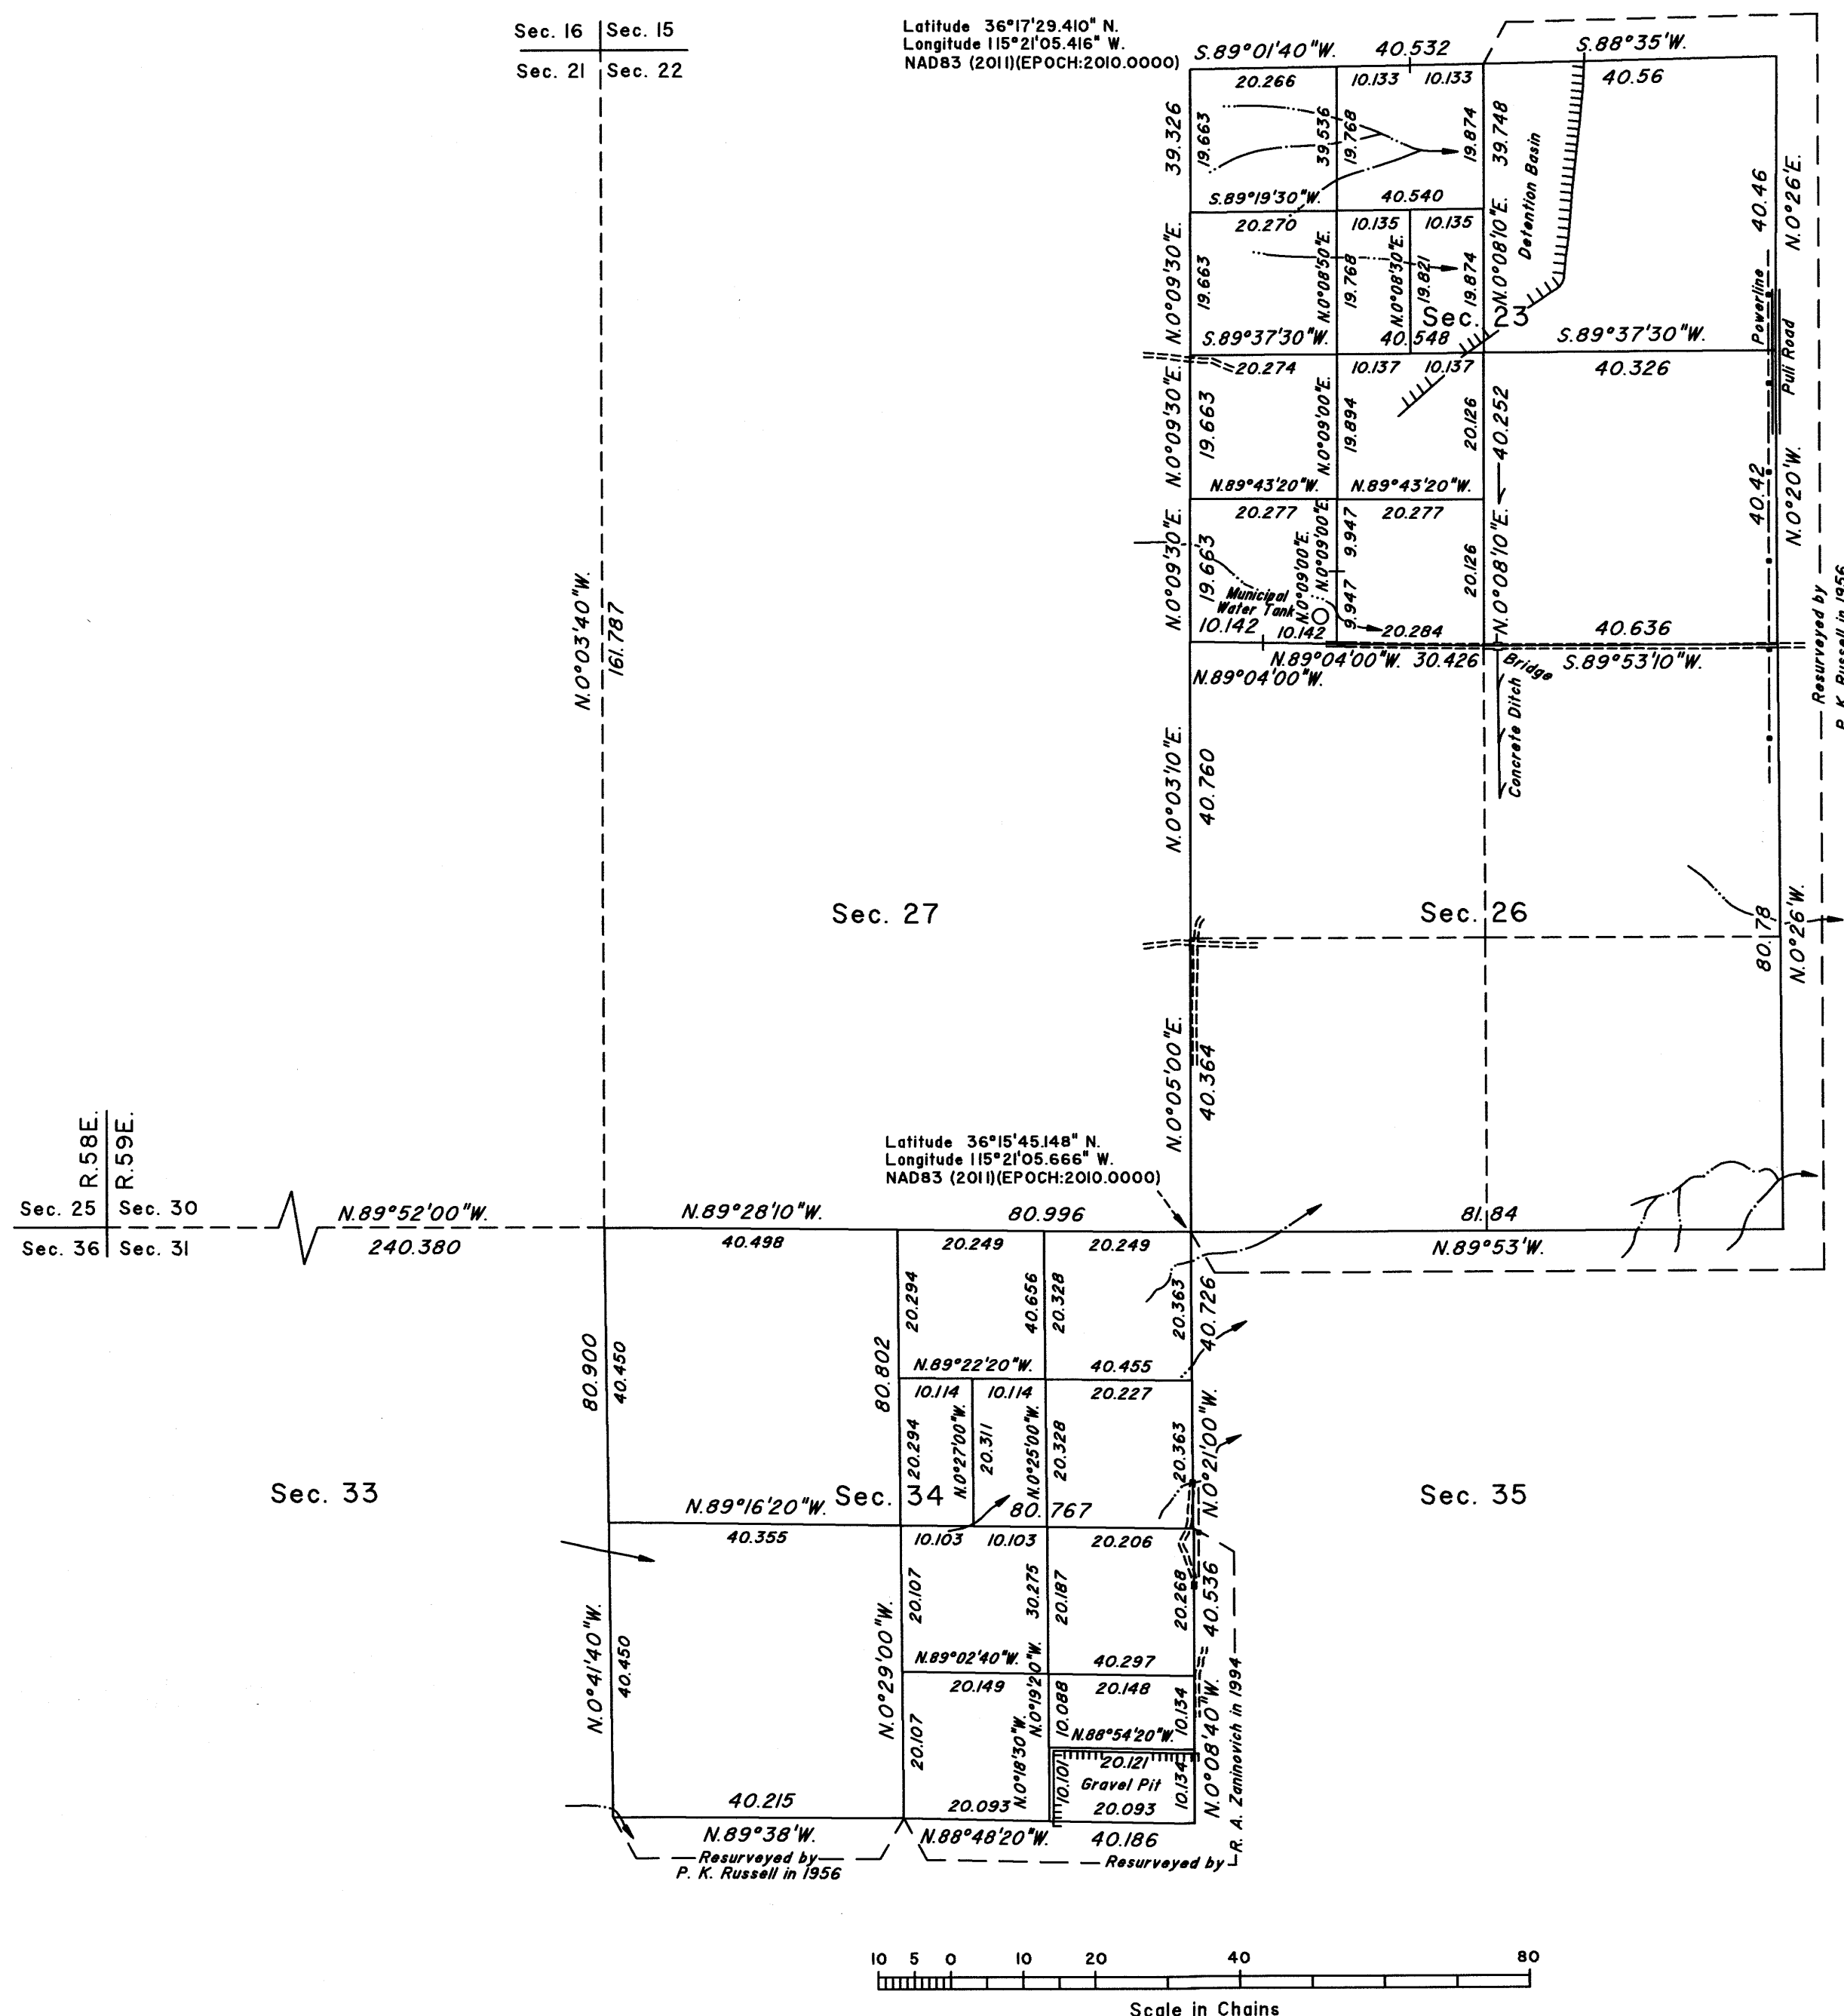

A history of surveys is contained in the field notes.

This plat represents the dependent resurvey of a portion of the subdivisional lines designed to restore the corners in their true original locations according to the best available evidence, and the subdivision of sections 23 and 34, Township 19 South, Range 59 East, Mount Diablo Meridian, Nevada.

The areas are as shown on the plat approved November 23, 1891.

Survey executed by Lee T. Wilson, Cadastral Surveyor, beginning October 21, 2015 and completed February 14, 2017, pursuant to Special Instructions dated October 20, 2015, for Group No. 956, Nevada.

UNITED STATES DEPARTMENT OF THE INTERIOR
BUREAU OF LAND MANAGEMENT

Reno, Nevada November 19, 2020

This plat is strictly conformable to the approved field notes, and the survey, having been correctly executed in accordance with the requirements of law and the regulations of this Bureau, is hereby accepted.

For the Director

Michael O. Hammer

Chief Cadastral Surveyor for Nevada