
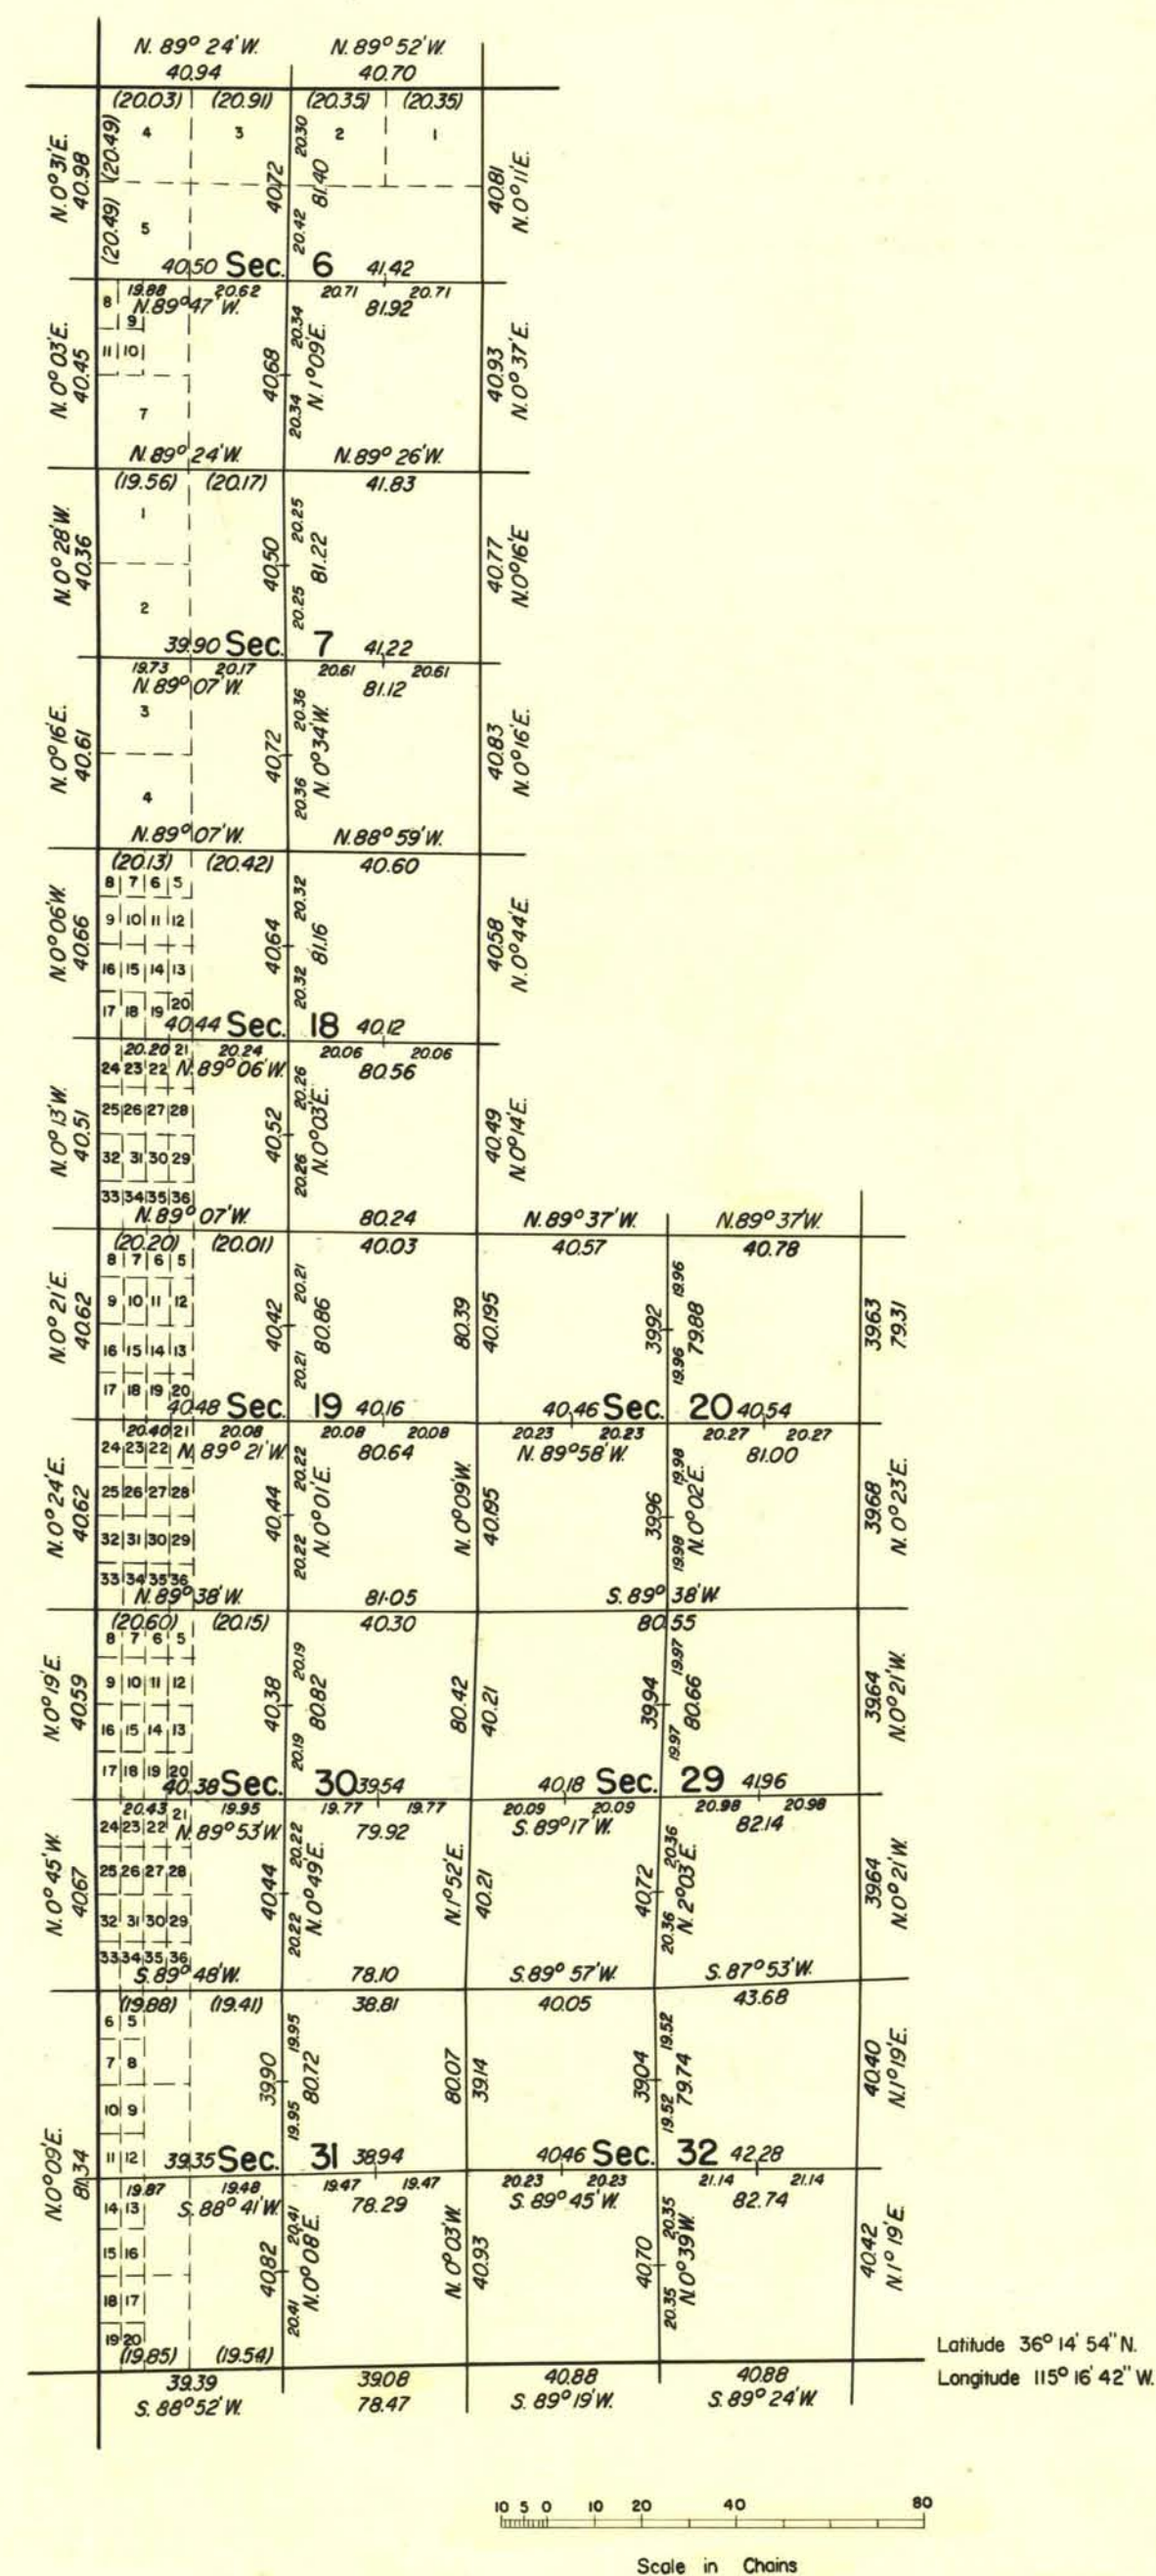


TOWNSHIP 19 SOUTH, RANGE 60 EAST, OF THE MOUNT DIABLO MERIDIAN, NEVADA

SUBDIVISION OF SECTIONS

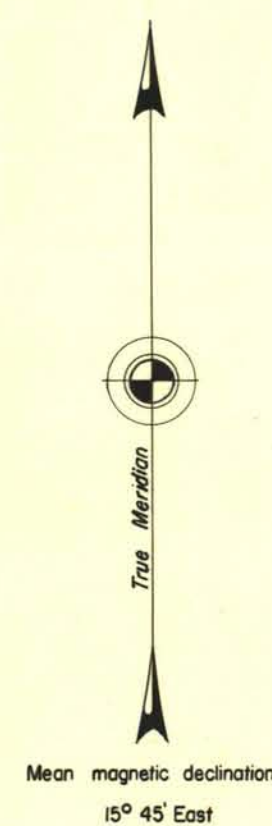

History of earlier surveys is contained in the field notes.

Survey of the subdivisions of sections 6, 7, 18, 19, 20, 29, 30, 31, and 32, T. 19 S., R. 60 E., Mount Diablo Meridian, Nevada, executed by Paul K. Russell December 19, 1956 to January 8, 1957 under special instructions dated October 14, 1955 and supplemental special instructions dated August 10, 1956 for Group 357, Nevada.

Lotterings and areas are as shown on plat approved April 28, 1882 and plats accepted June 13, 1955, June 29, 1955, and February 25, 1957.

UNITED STATES DEPARTMENT OF THE INTERIOR
BUREAU OF LAND MANAGEMENT
Washington, D.C. March 24, 1959

This plat is strictly conformable to the approved field notes, and the survey, having been correctly executed in accordance with the requirements of law and the regulations of this Bureau, is hereby accepted.

For the Director

Earl G. Harrington
Cadastral Engineering Staff Officer