


ORIGINAL

TOWNSHIP 19 SOUTH, RANGE 61 EAST, OF THE MOUNT DIABLO MERIDIAN, NEVADA

DEPENDENT RESURVEY AND SUBDIVISIONS

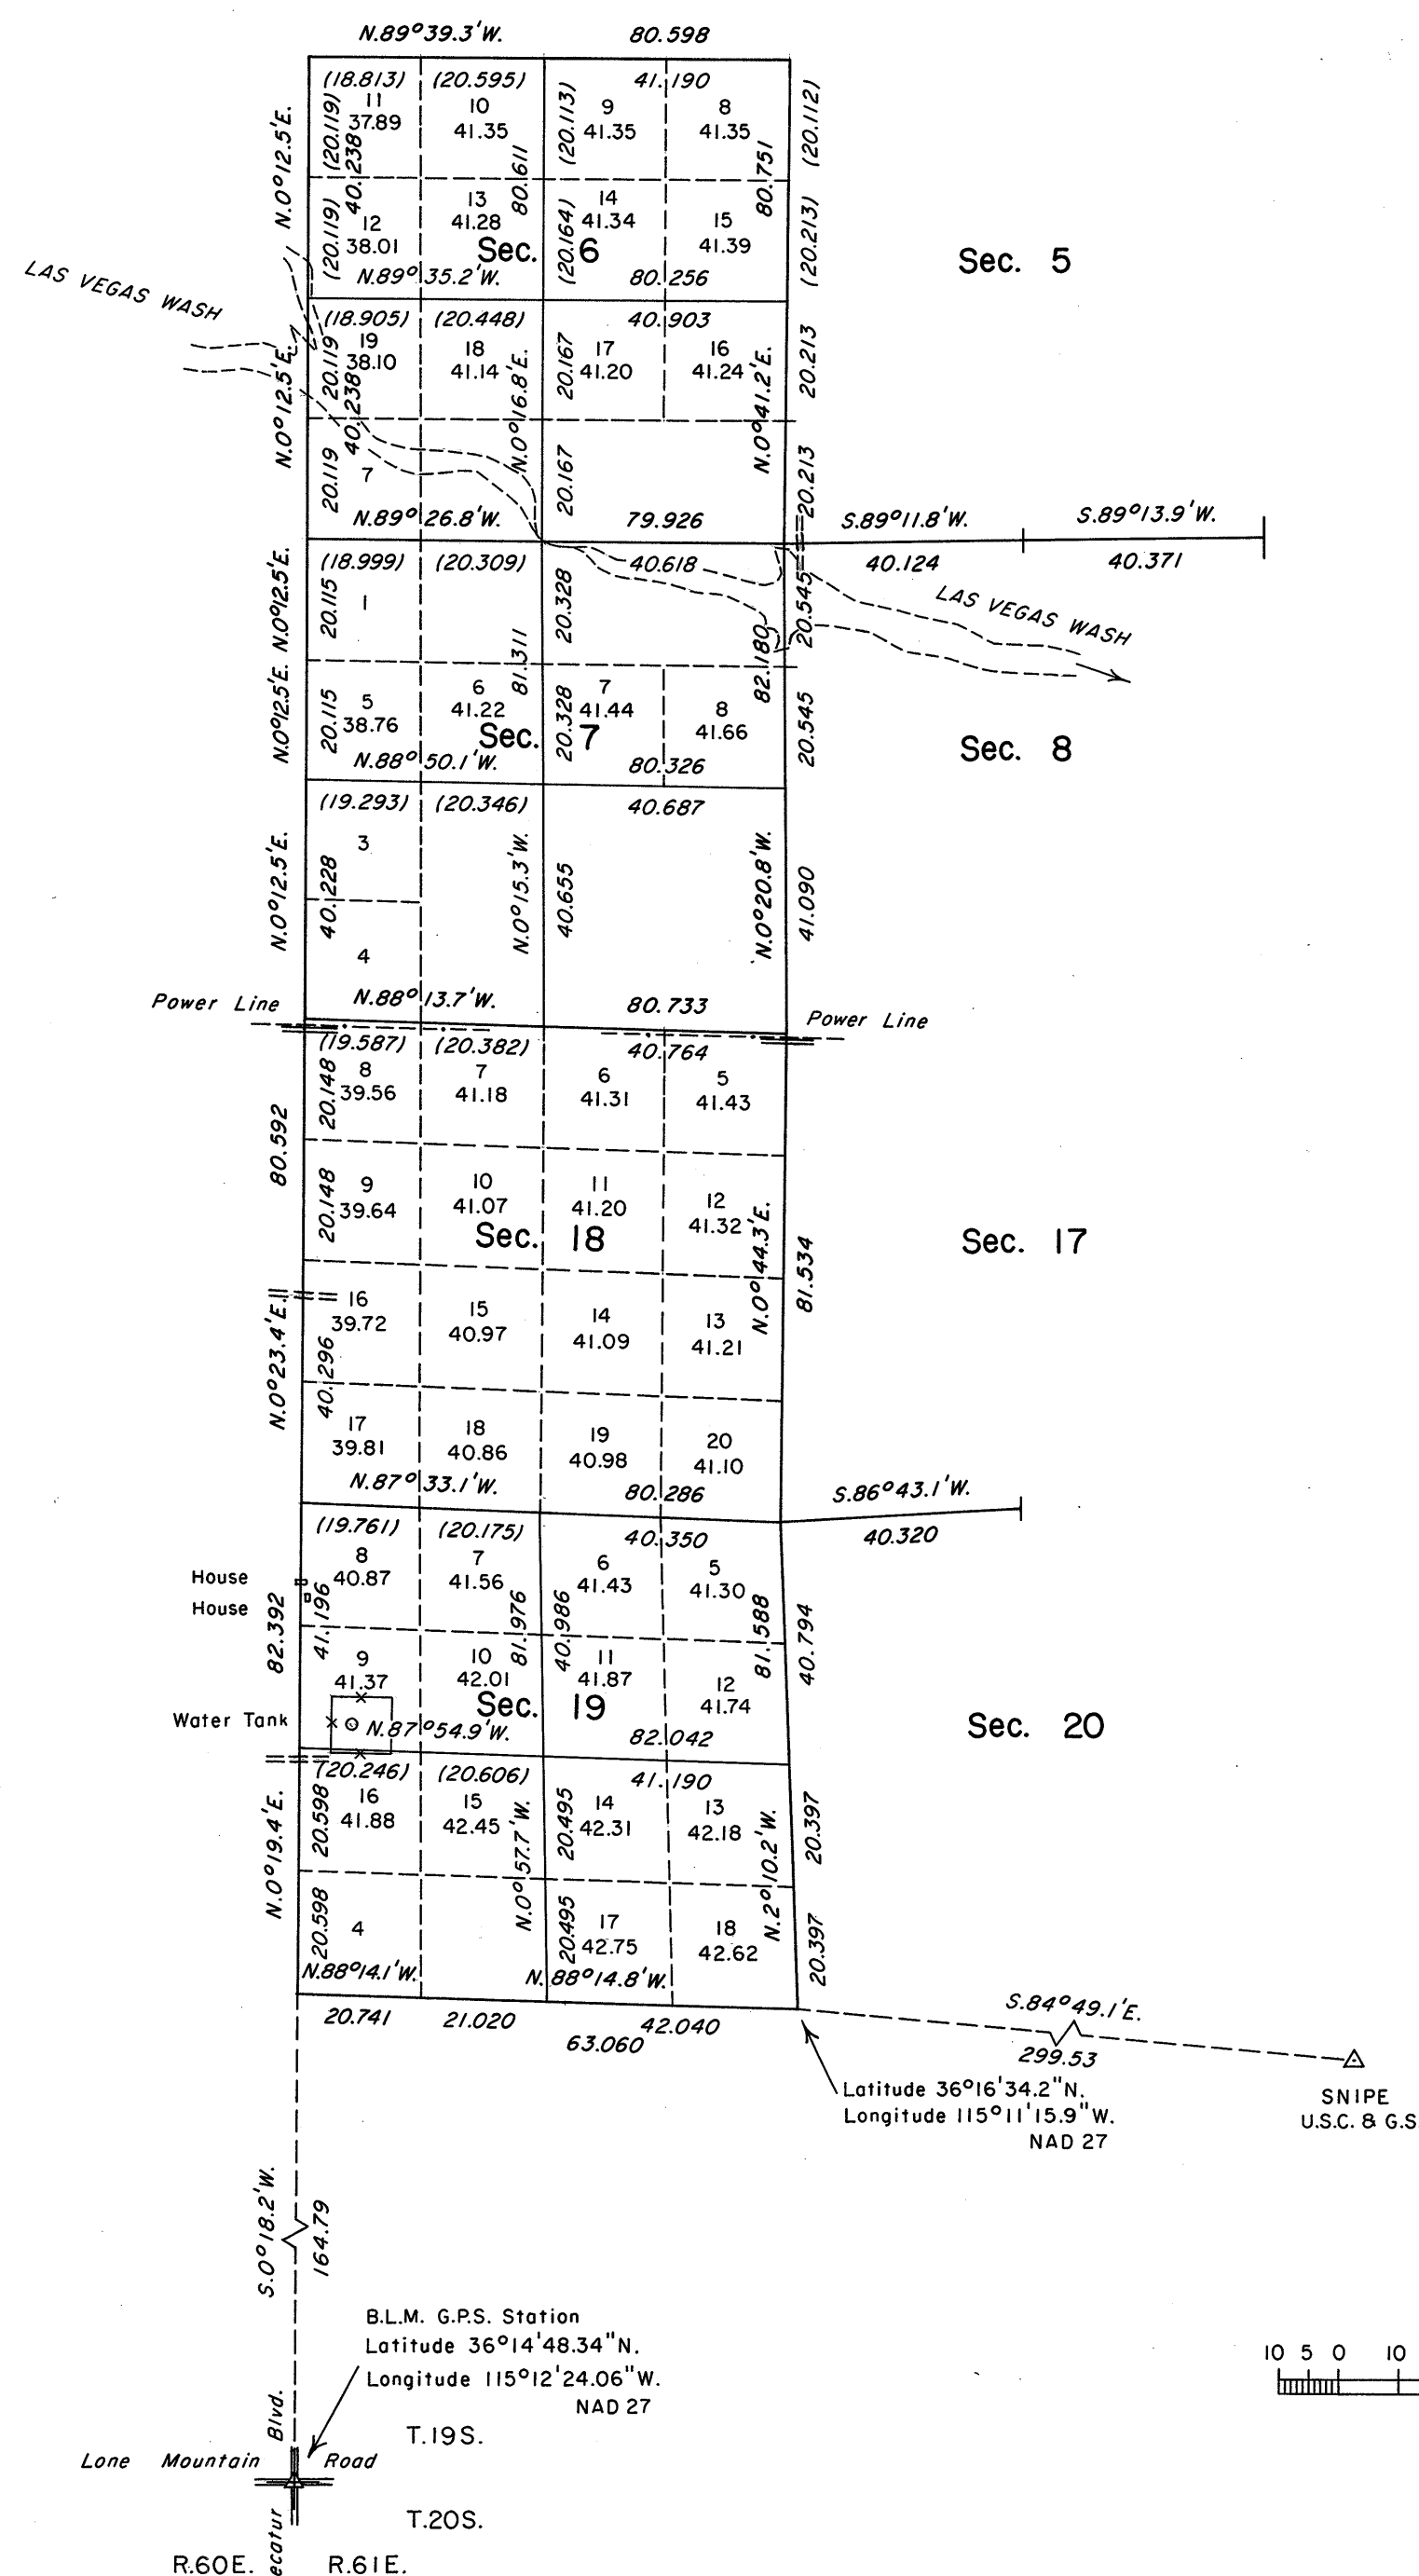

Surveyed by

R. H. Woods and W. H. Myrick

in 1882

History of the earlier surveys is contained in the field notes.

This plat represents the dependent resurvey of a portion of the west and north boundaries, and a portion of the subdivisional lines designed to restore the corners in their true original locations according to the best available evidence; and the survey of the subdivision of certain sections of T. 19 S., R. 61 E., Mount Diablo Meridian, Nevada.

Lotting and areas, except as shown hereon, are as indicated on the plat approved April 28, 1882. Certain areas and lots shown hereon in section 19 pertain to Federal Estates only.

Survey executed by Neil R. Forsyth, Cadastral Surveyor, beginning March 15, 1990 and completed April 17, 1990, under Special Instructions dated March 13, 1990, for Group No. 683, Nevada.

UNITED STATES DEPARTMENT OF THE INTERIOR
BUREAU OF LAND MANAGEMENT


Reno, Nevada

May 4, 1990

This plat is strictly conformable to the approved field notes, and the survey, having been correctly executed in accordance with the requirements of law and the regulations of this Bureau, is hereby accepted.

For the Director

John S. Parrish
Chief Cadastral Surveyor

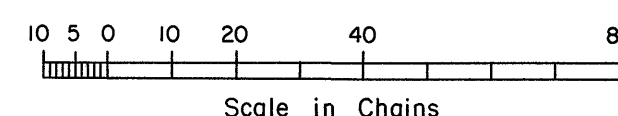

T.19S., R.61E., M.D.M.