


OFFICIALLY FILED
NEVADA STATE OFFICE
at 10:00 AM on December 9, 1992

TOWNSHIP 19 SOUTH, RANGE 61 EAST, MOUNT DIABLO MERIDIAN, NEVADA
SUPPLEMENTAL PLAT OF SECTION 19

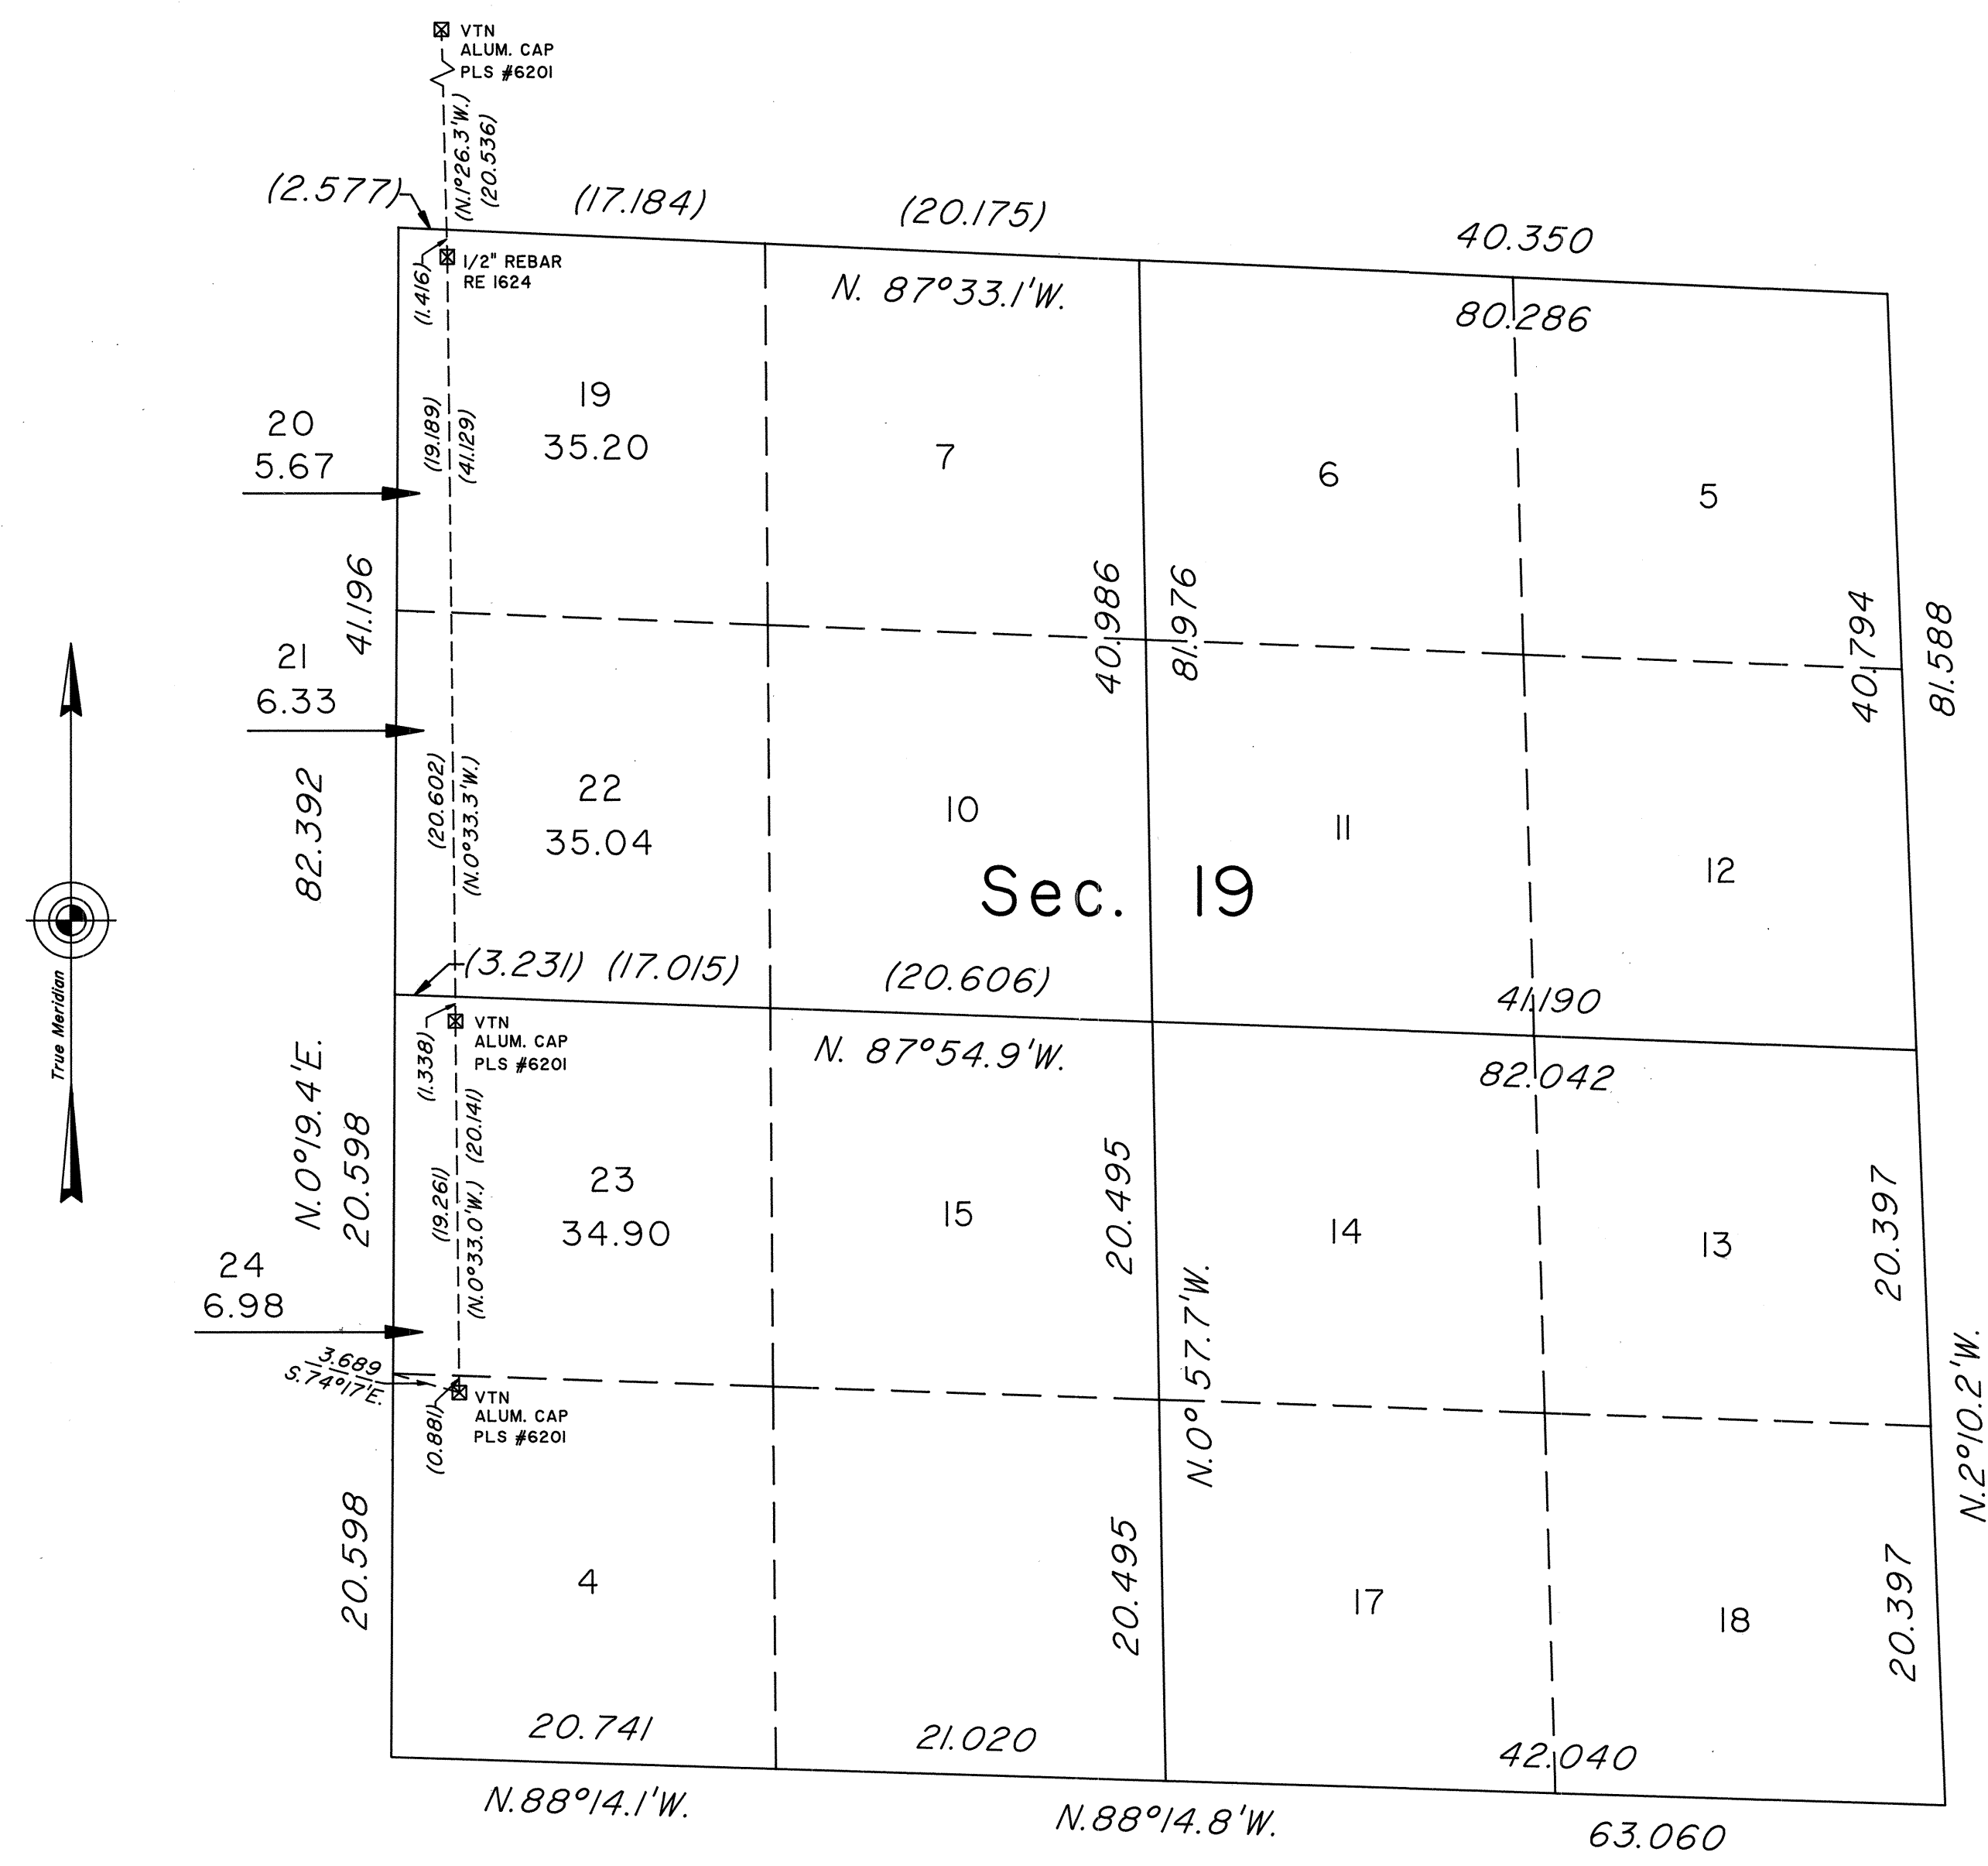

This plat represents amended lottings of original lots 8, 9 and 16 of sec. 19, T. 19 S., R. 61 E., Mount Diablo Meridian, Nevada, and is based upon the plat approved April 28, 1882, and the plat and field notes accepted May 4, 1990.

UNITED STATES DEPARTMENT OF THE INTERIOR
BUREAU OF LAND MANAGEMENT
Reno, Nevada November 17, 1992

This plat, showing amended lottings, is based upon the official records, and having been correctly prepared in accordance with the regulations of this Bureau, is hereby accepted.

For the Director
John S. Parrish
Chief Cadastral Surveyor, Nevada