



TOWNSHIP 19 SOUTH, RANGE 61 EAST, OF THE MOUNT DIABLO MERIDIAN, NEVADA
ENLARGED DIAGRAM OF SECTIONS 21 AND 22

OFFICIALLY FILED
NEVADA STATE OFFICE
at 10:00 AM on OCTOBER 26, 1993

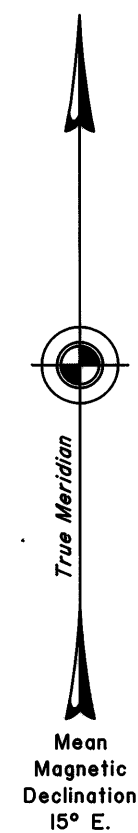

Sec. 20

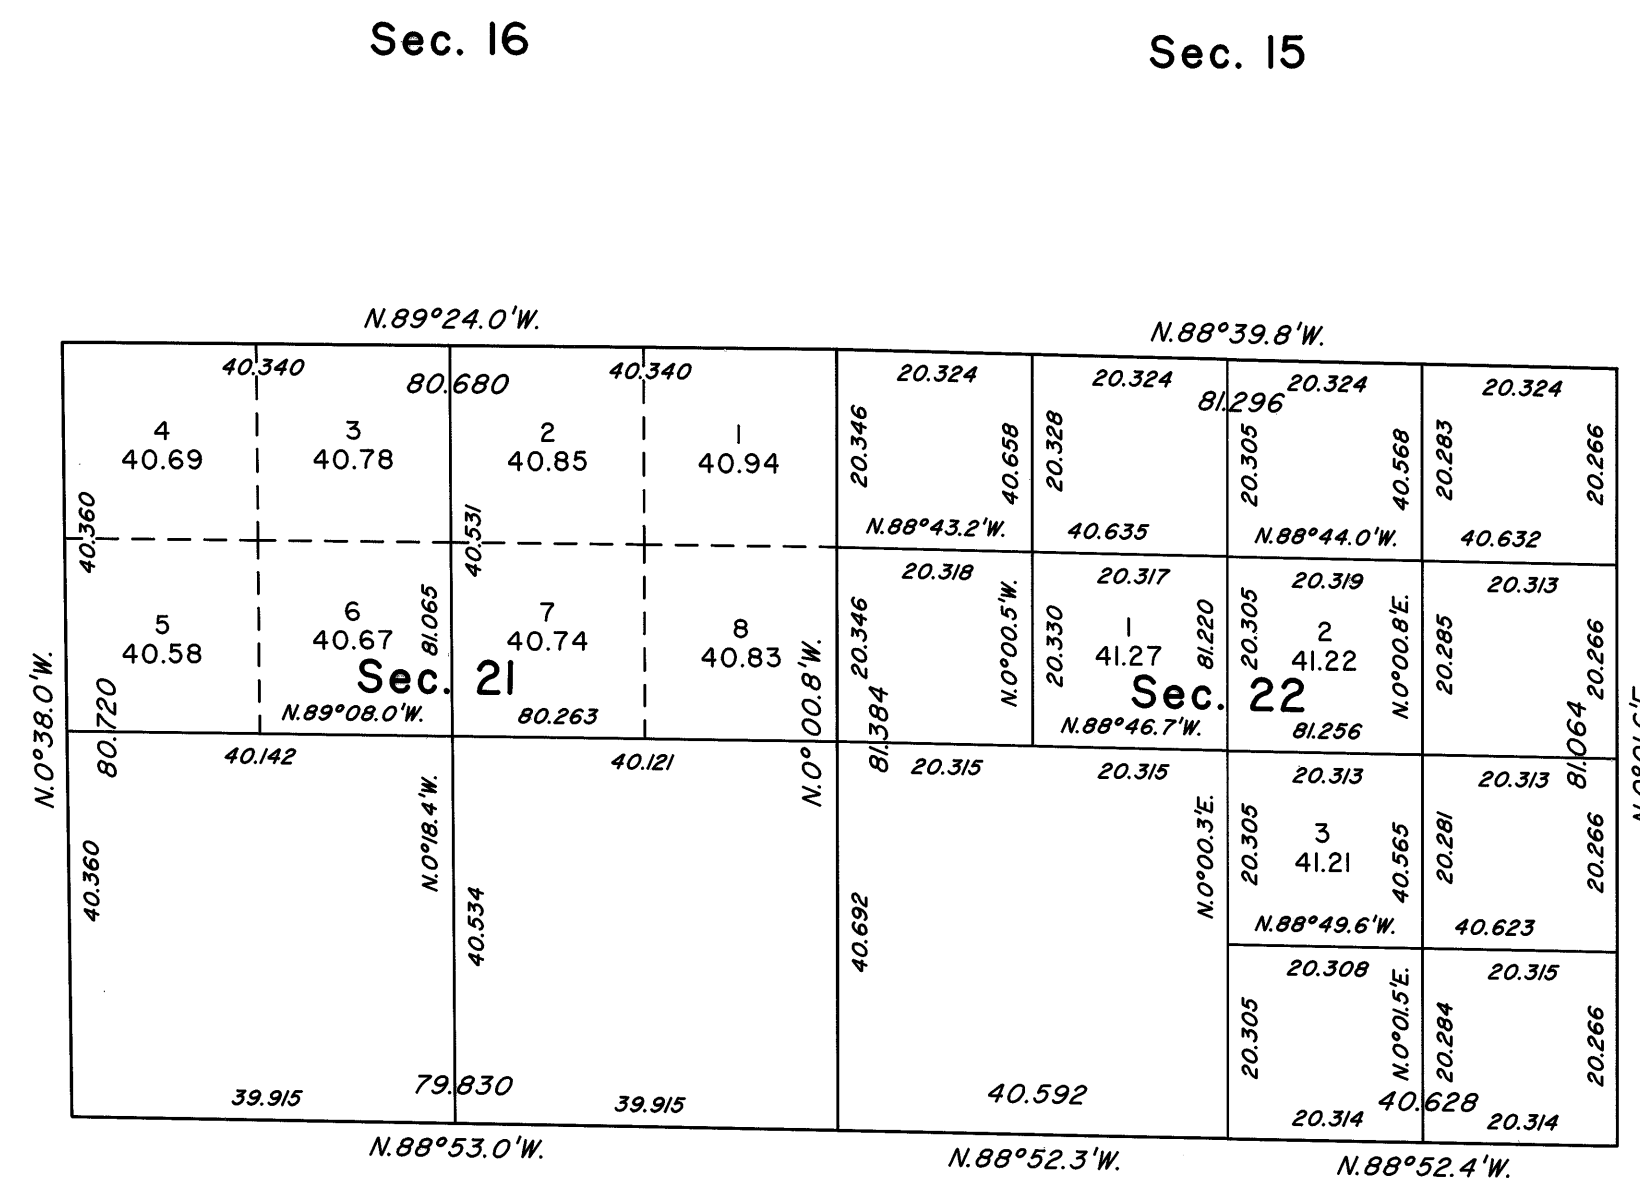

Reference should be made to Sheet No. 1 for survey information.

Sec. 23

Sec. 28

Sec. 27

UNITED STATES DEPARTMENT OF THE INTERIOR
BUREAU OF LAND MANAGEMENT


Reno, Nevada October 21, 1993

This plat is strictly conformable to the approved field notes, and the survey, having been correctly executed in accordance with the requirements of law and the regulations of this Bureau, is hereby accepted.

For the Director

John S. Parrish

Chief Cadastral Surveyor, Nevada

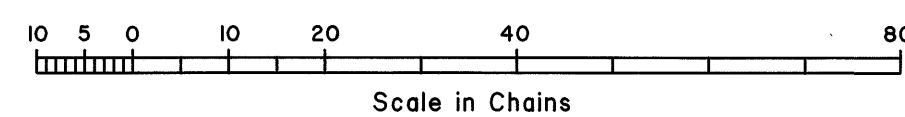

RHT

T.19S., R.61E., M.D.M.