


ORIGINAL

OFFICIALLY FILED
NEVADA STATE OFFICE
at 10:00 AM on May 11, 2000

TOWNSHIP 19 SOUTH, RANGE 61 EAST, OF THE MOUNT DIABLO MERIDIAN, NEVADA
SUPPLEMENTAL PLAT OF SECTIONS 15, 16 AND 21

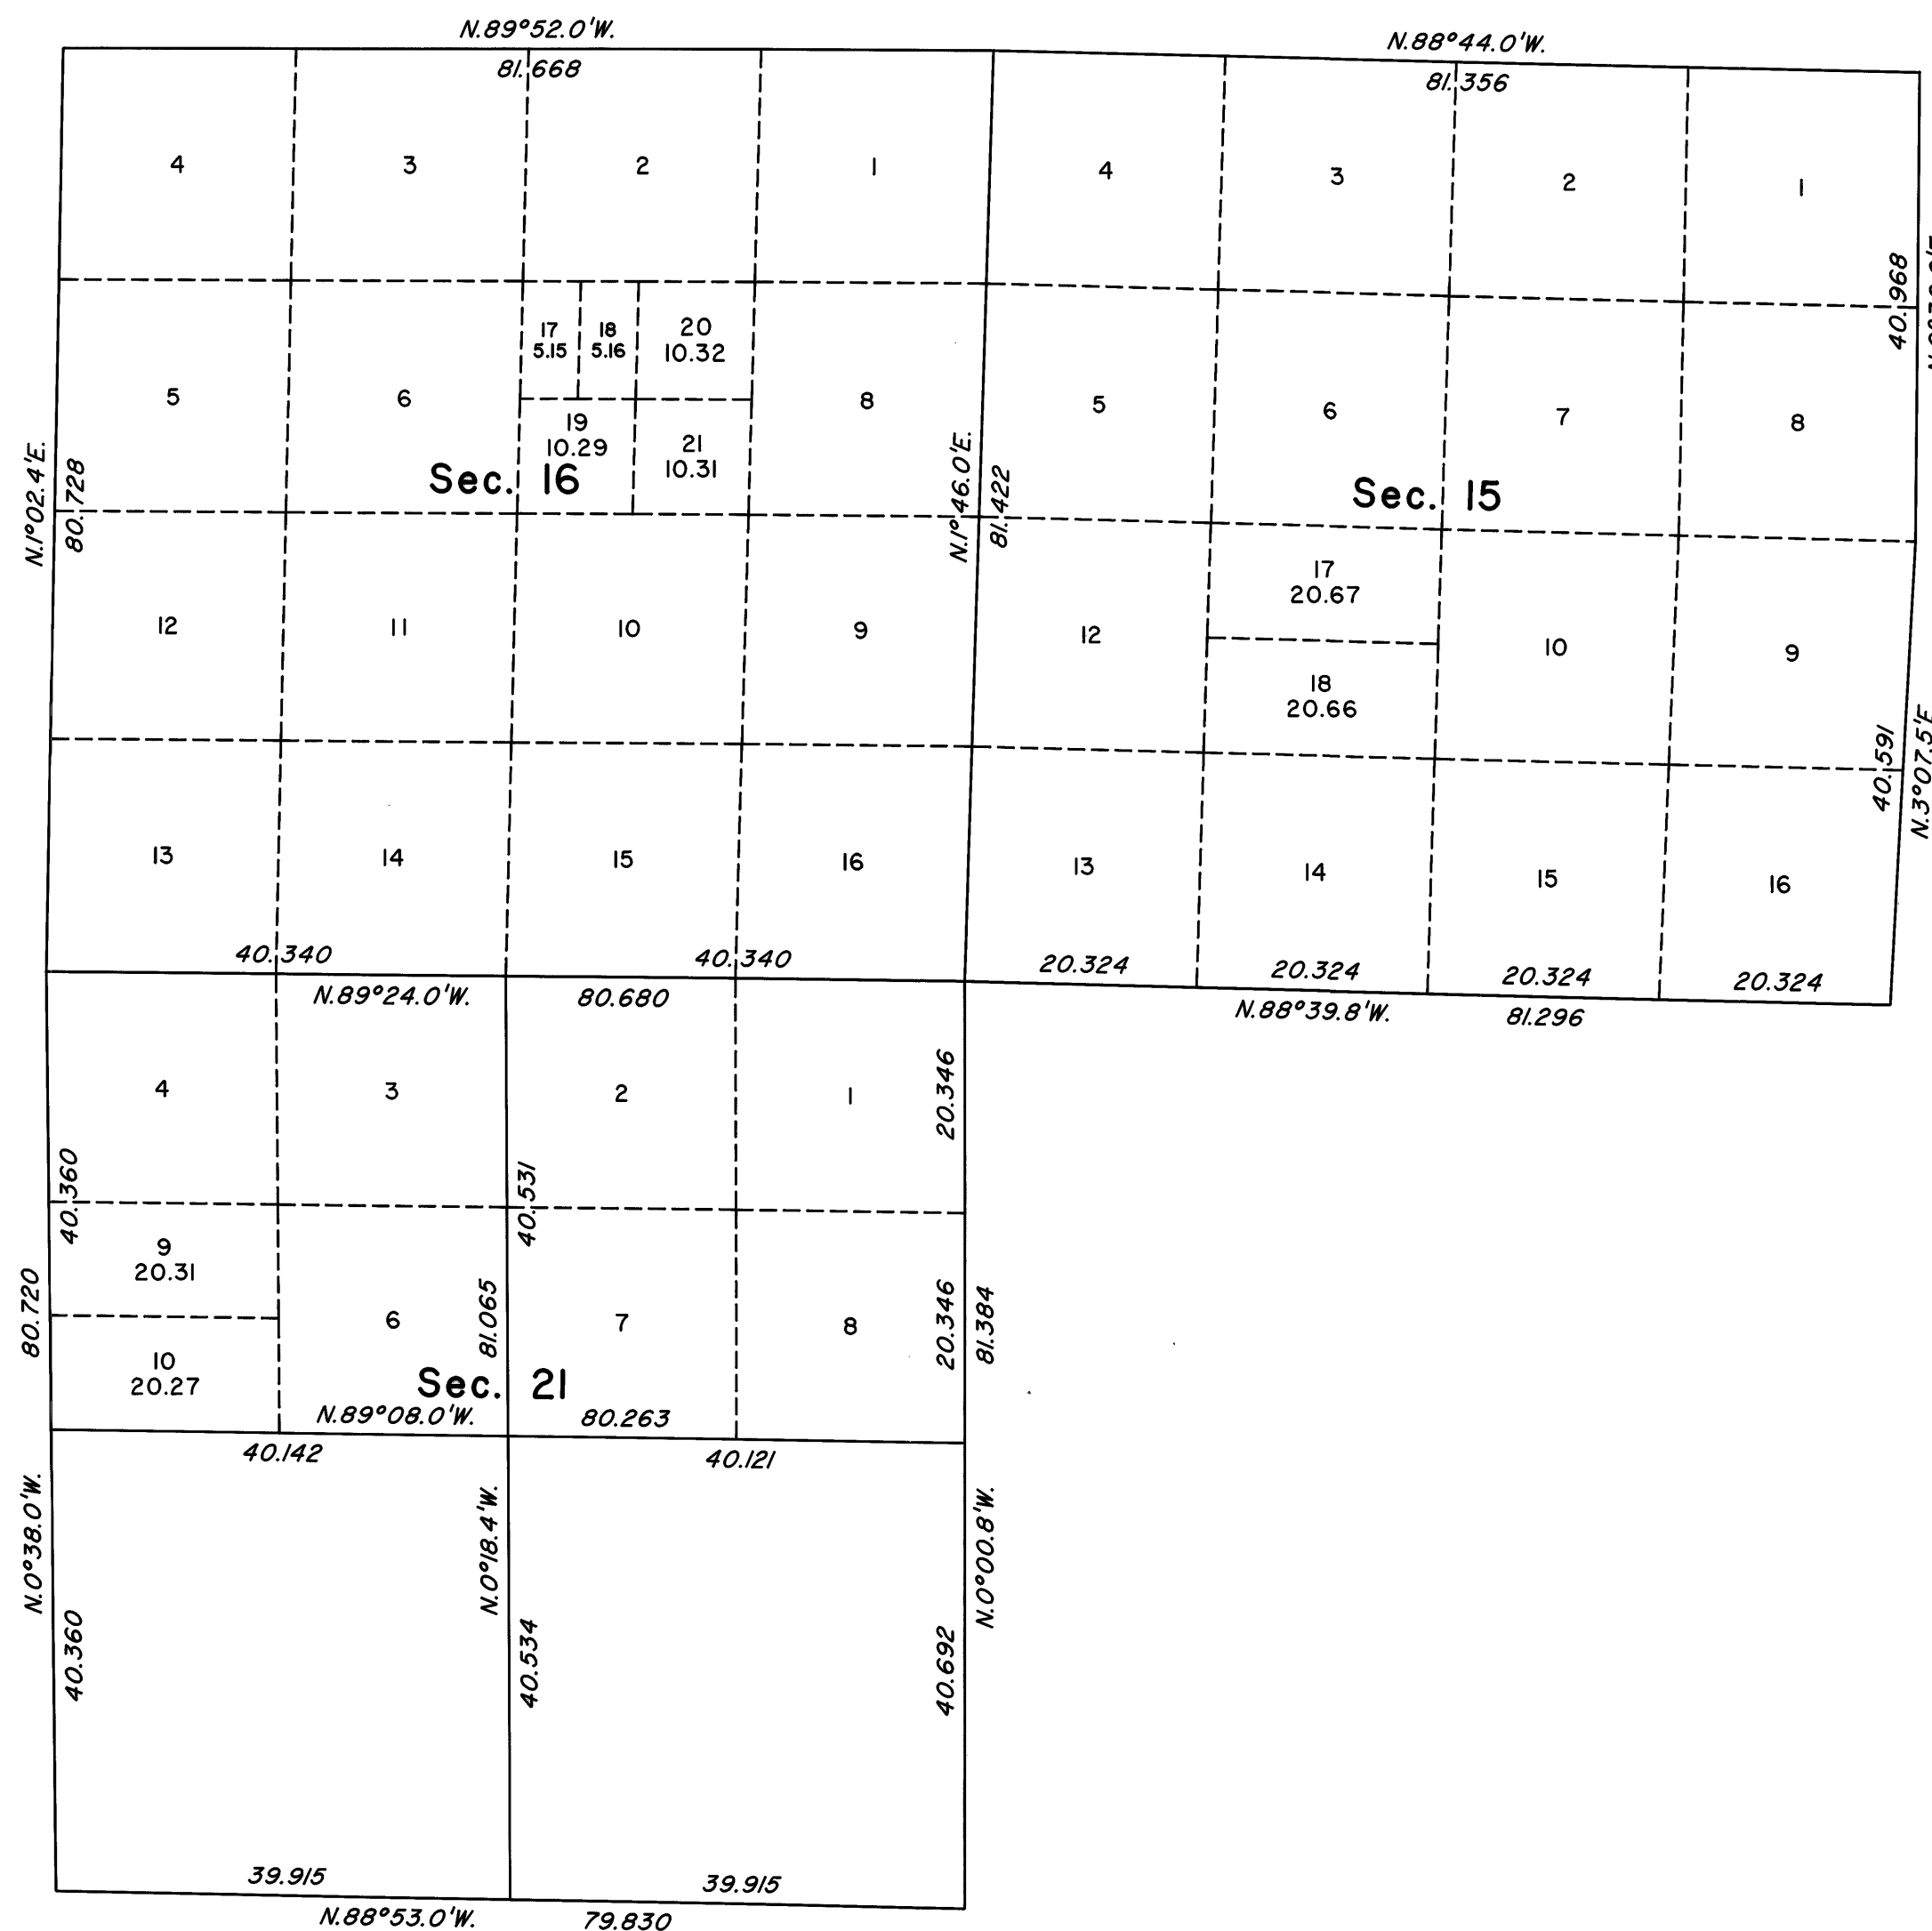

This plat, showing a subdivision of lot 11, sec. 15; lot 7, sec. 16; and lot 5, sec. 21, T.19S., R.61E., Mount Diablo Meridian, Nevada, is based upon the plat approved April 28, 1882, and the plat accepted October 21, 1993.

UNITED STATES DEPARTMENT OF THE INTERIOR
BUREAU OF LAND MANAGEMENT

Reno, Nevada May 9, 2000

This plat, showing amended lottings, is based upon the official records, and having been correctly prepared in accordance with the regulations of this Bureau, is hereby accepted.

For the Director

David J. Clark

Chief Cadastral Surveyor, Nevada

T.19S., R.61E., M.D.M.