


ORIGINAL

OFFICIALLY FILED  
NEVADA STATE OFFICE  
at 10:00 AM on May 11, 2000

# TOWNSHIP 19 SOUTH, RANGE 61 EAST, OF THE MOUNT DIABLO MERIDIAN, NEVADA

## SUPPLEMENTAL PLAT OF SECTIONS 17, 18, 19 AND 20

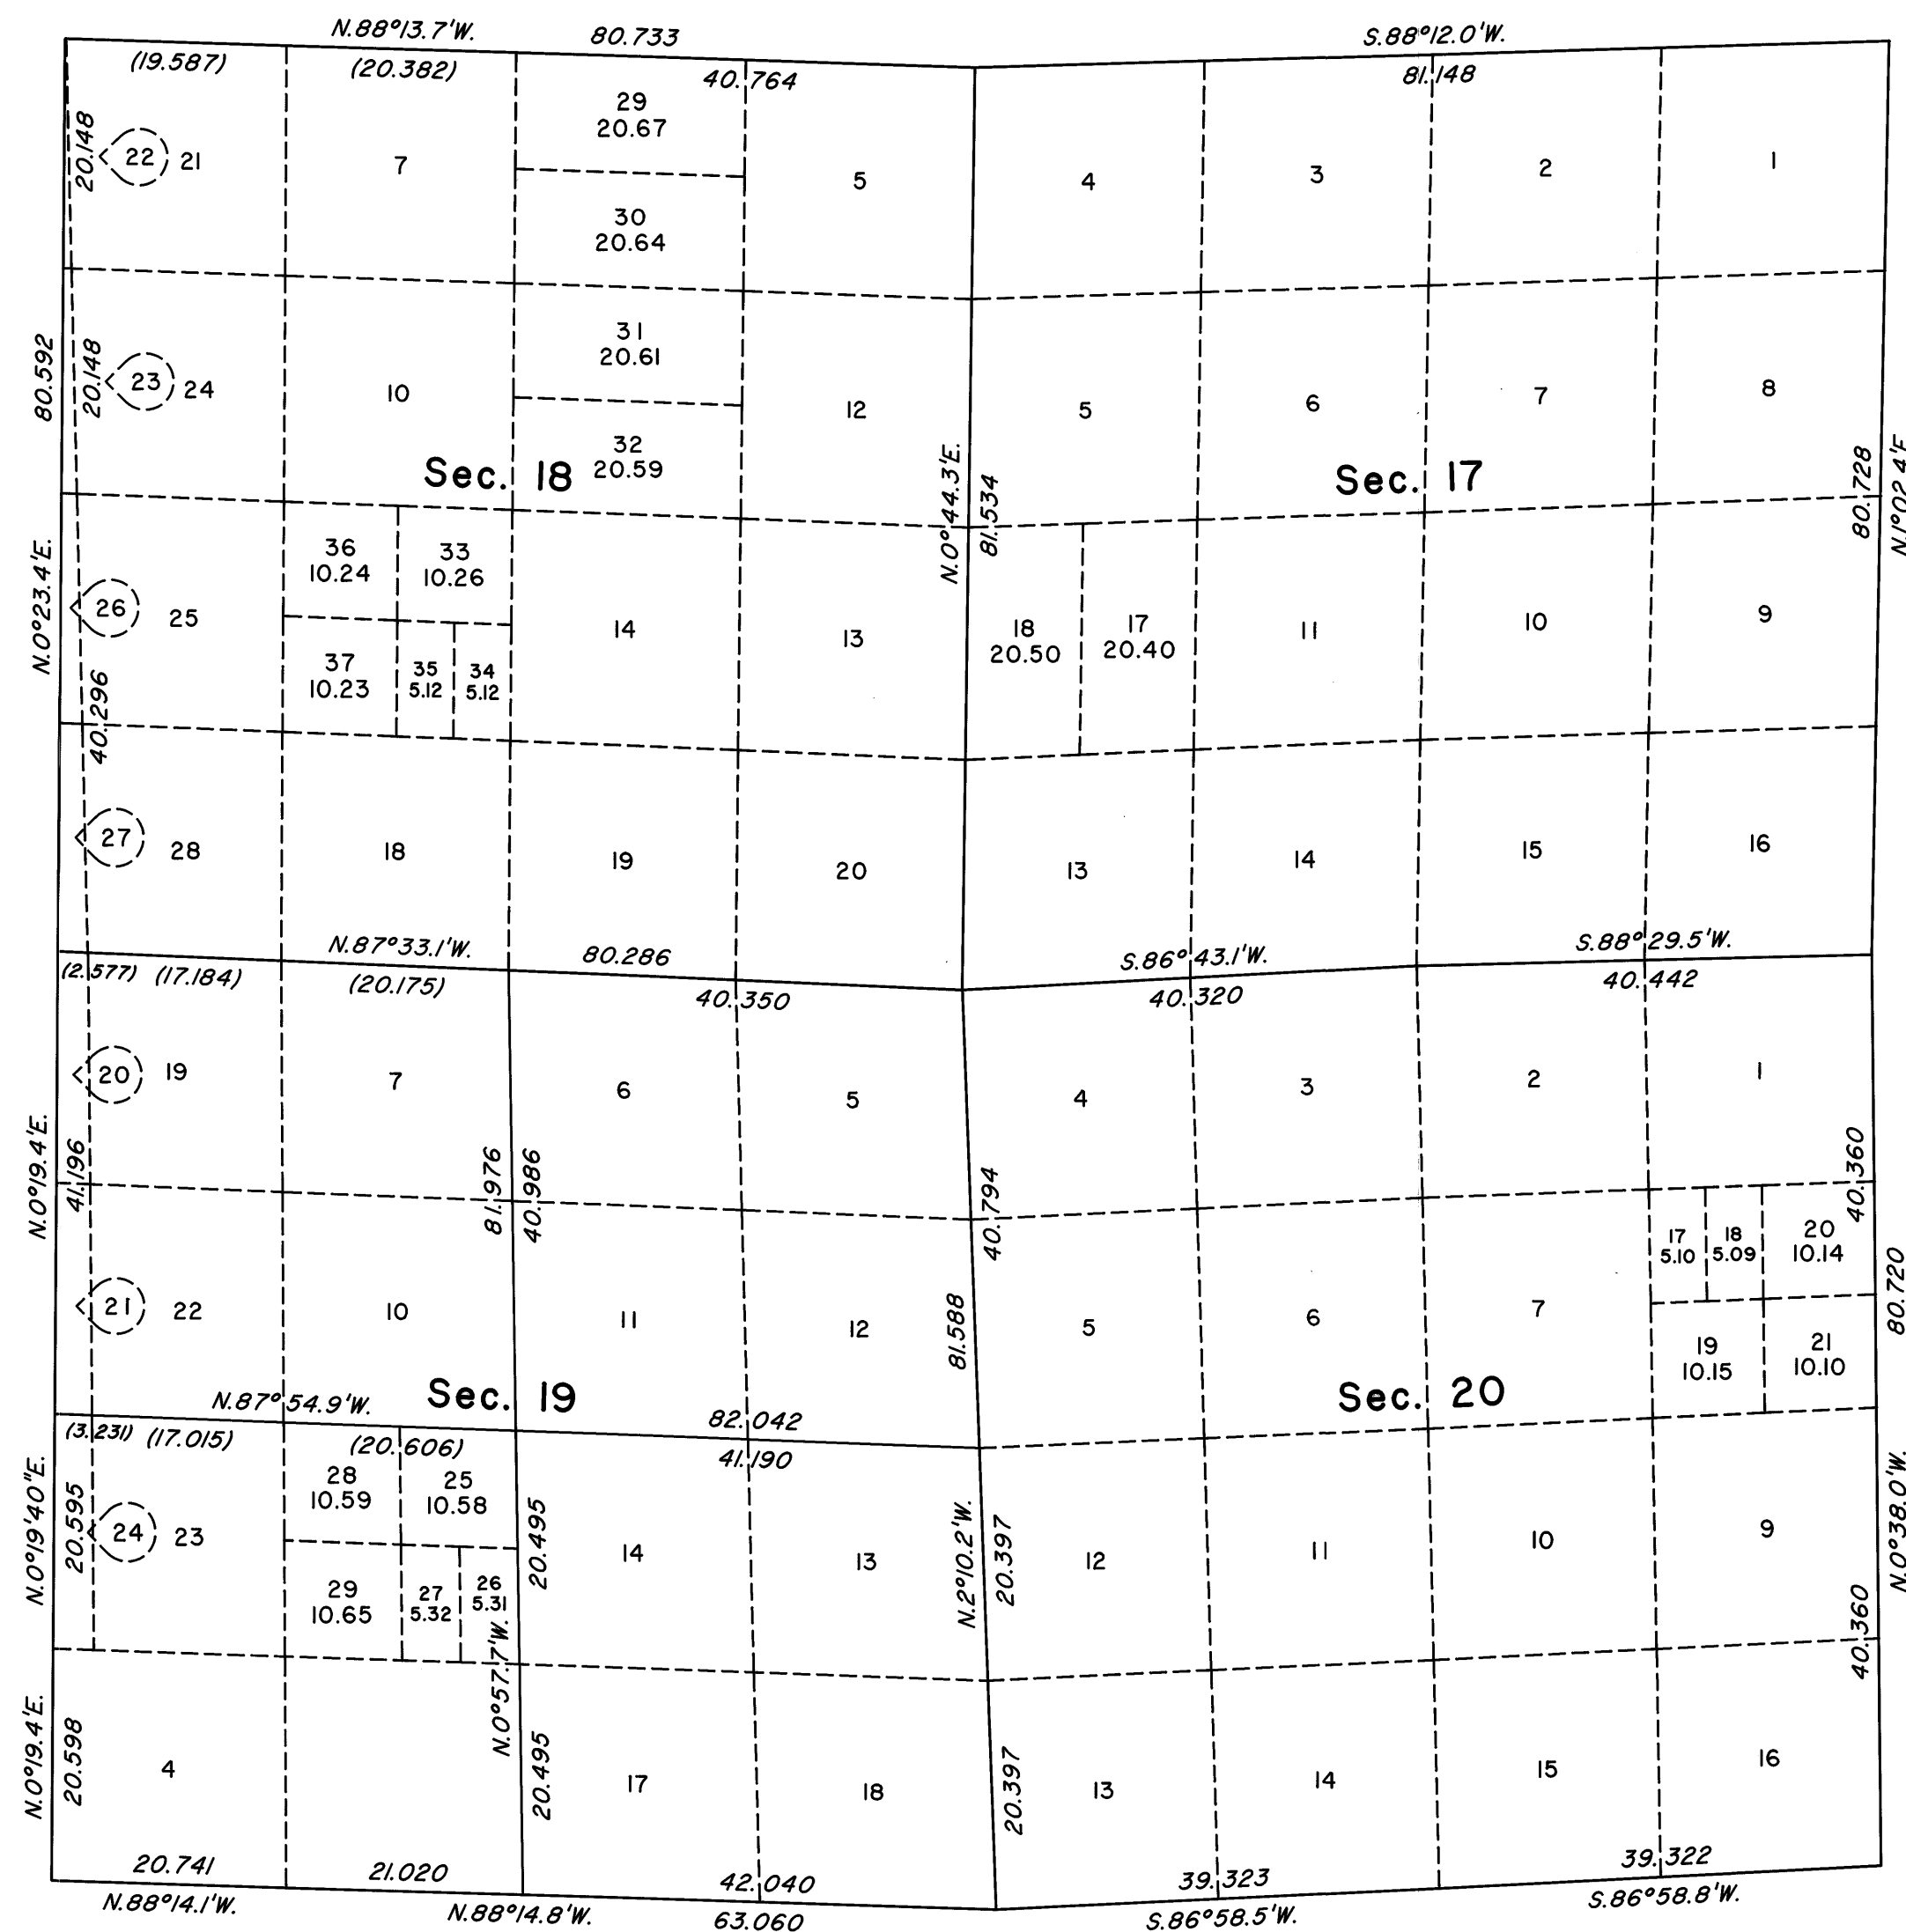

This plat, showing a subdivision of lot 12, sec. 17; lots 6, 11, and 15, sec. 18; lot 15, sec. 19; and lot 8, sec. 20, T.19S., R.61E., Mount Diablo Meridian, Nevada, is based upon the plat approved April 28, 1882, the plats accepted May 4, 1990, October 21, 1993, and December 9, 1997, and the supplemental plats accepted November 17, 1992.

UNITED STATES DEPARTMENT OF THE INTERIOR  
BUREAU OF LAND MANAGEMENT

Reno, Nevada May 9, 2000

This plat, showing amended lottings, is based upon the official records, and having been correctly prepared in accordance with the regulations of this Bureau, is hereby accepted.

For the Director

*David J. Clark*

Chief Cadastral Surveyor, Nevada

T.19S., R.61E., M.D.M.