
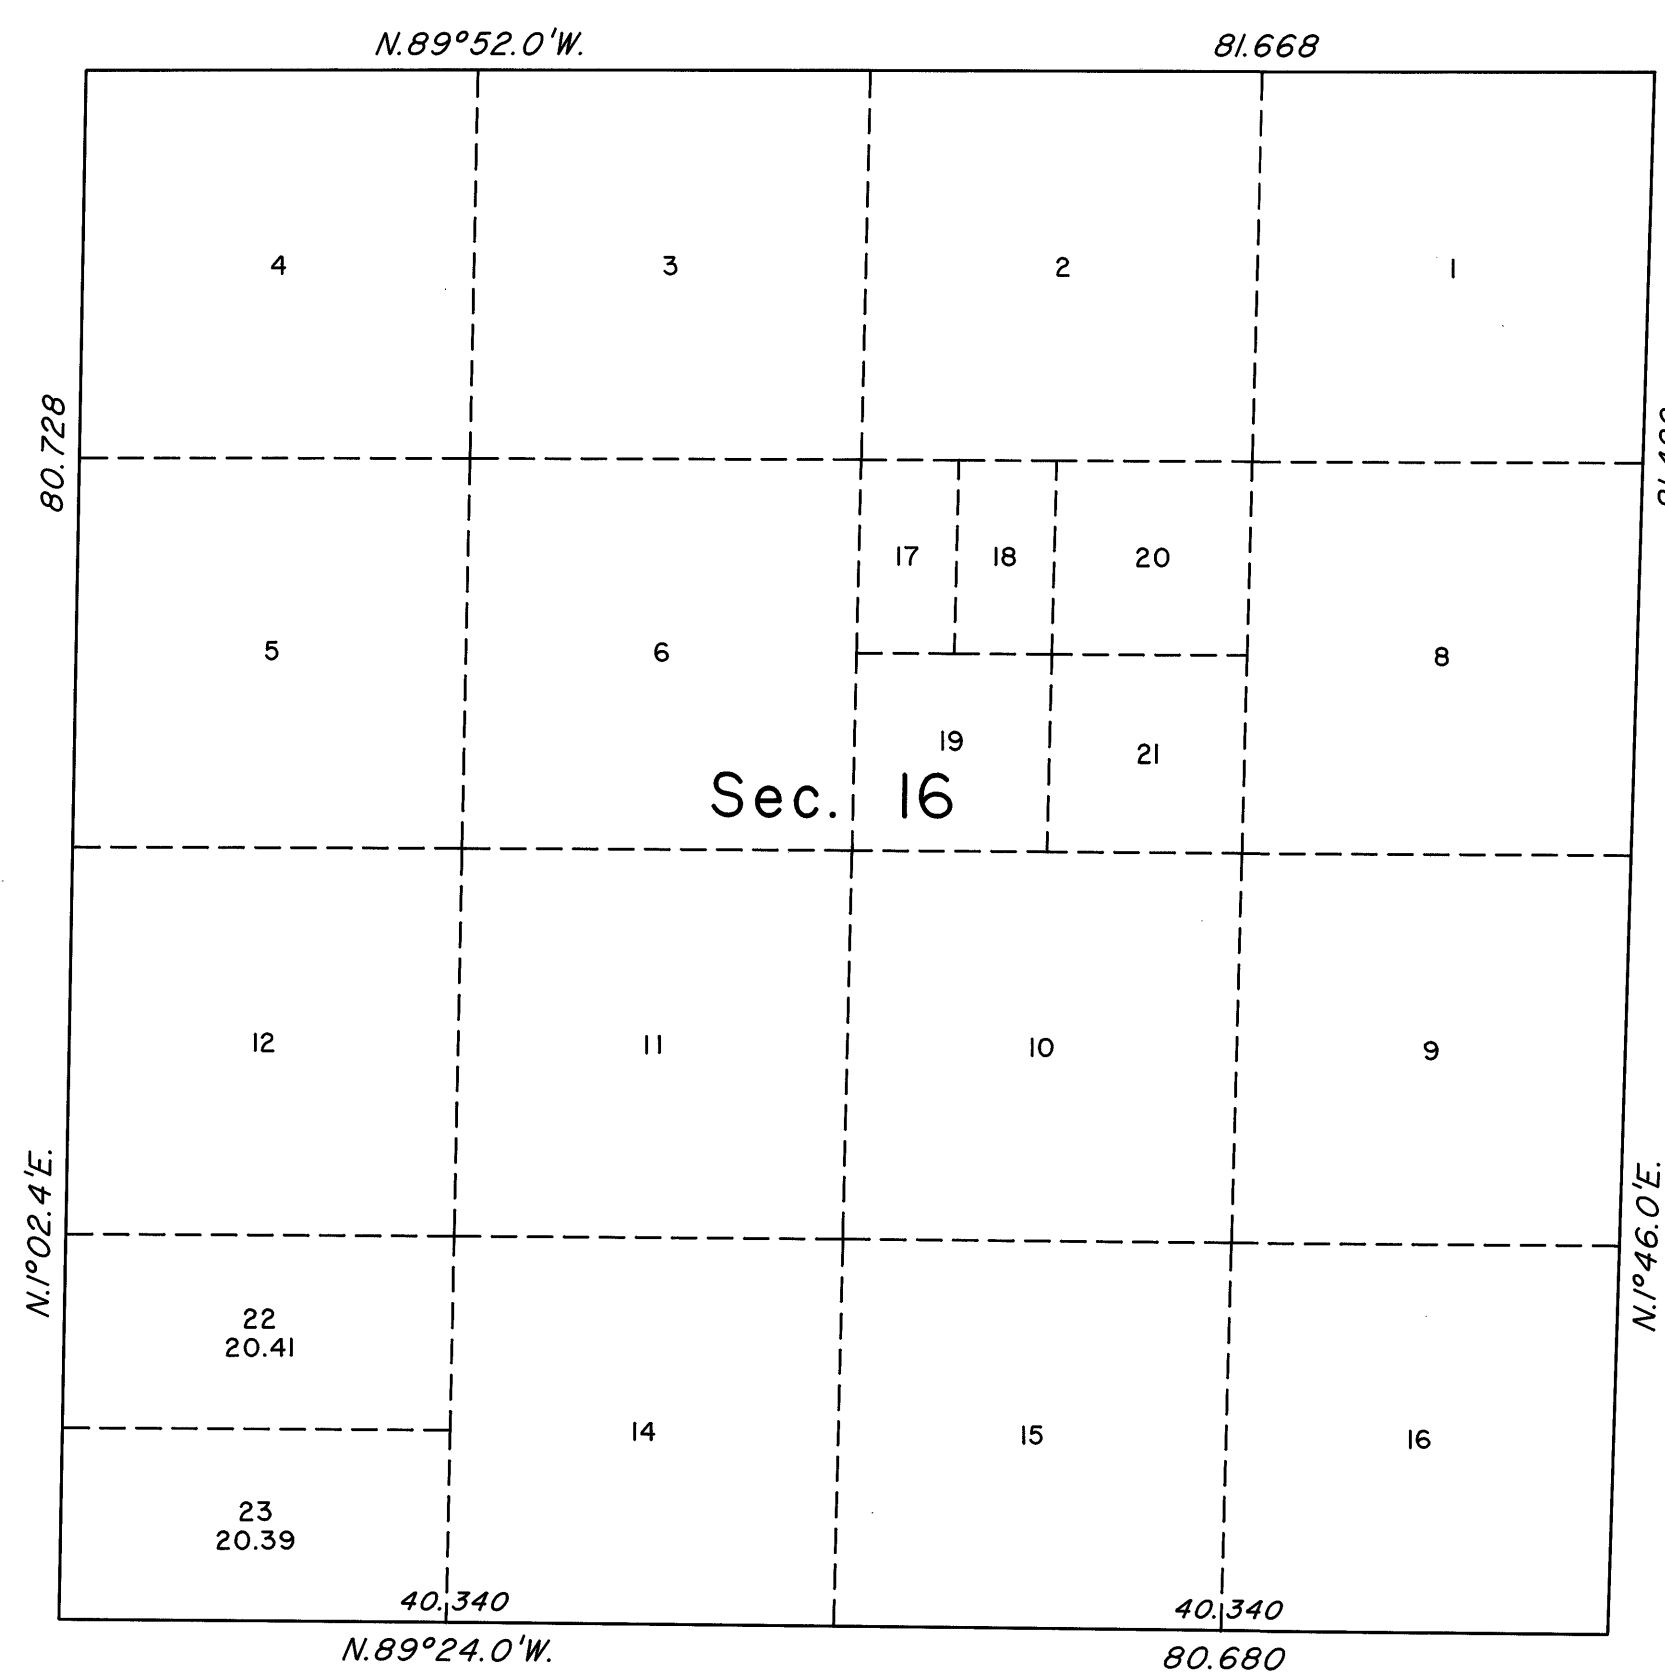


ORIGINAL

OFFICIALLY FILED
NEVADA STATE OFFICE
at 10:00 AM on October 4, 2001

TOWNSHIP 19 SOUTH, RANGE 61 EAST, OF THE MOUNT DIABLO MERIDIAN, NEVADA
SUPPLEMENTAL PLAT OF SECTION 16

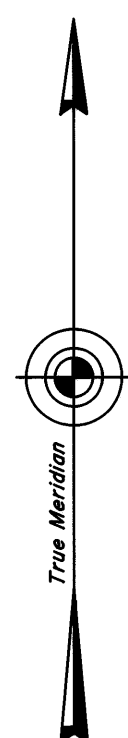

This plat, showing a subdivision of lot 13, sec. 16, T. 19 S., R. 61 E., Mount Diablo Meridian, Nevada, is based upon the plat approved April 28, 1882, and the plats accepted October 21, 1993, and May 9, 2000.


UNITED STATES DEPARTMENT OF THE INTERIOR
BUREAU OF LAND MANAGEMENT

Reno, Nevada October 2, 2001

This plat, showing amended lottings, is based upon the official records, and having been correctly prepared in accordance with the regulations of this Bureau, is hereby accepted.

For the Director

Chief Cadastral Surveyor, Nevada

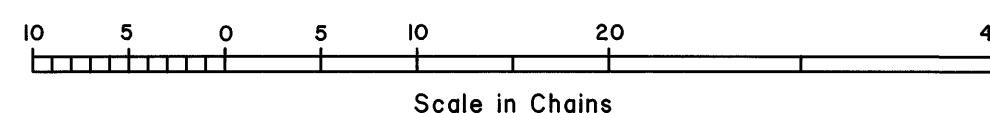

61

T.19S., R.61E., M.D.M.