


TOWNSHIP 19 SOUTH, RANGE 62 EAST, OF THE MOUNT DIABLO MERIDIAN, NEVADA
SUPPLEMENTAL PLAT OF SE 1/4 SECTION 20

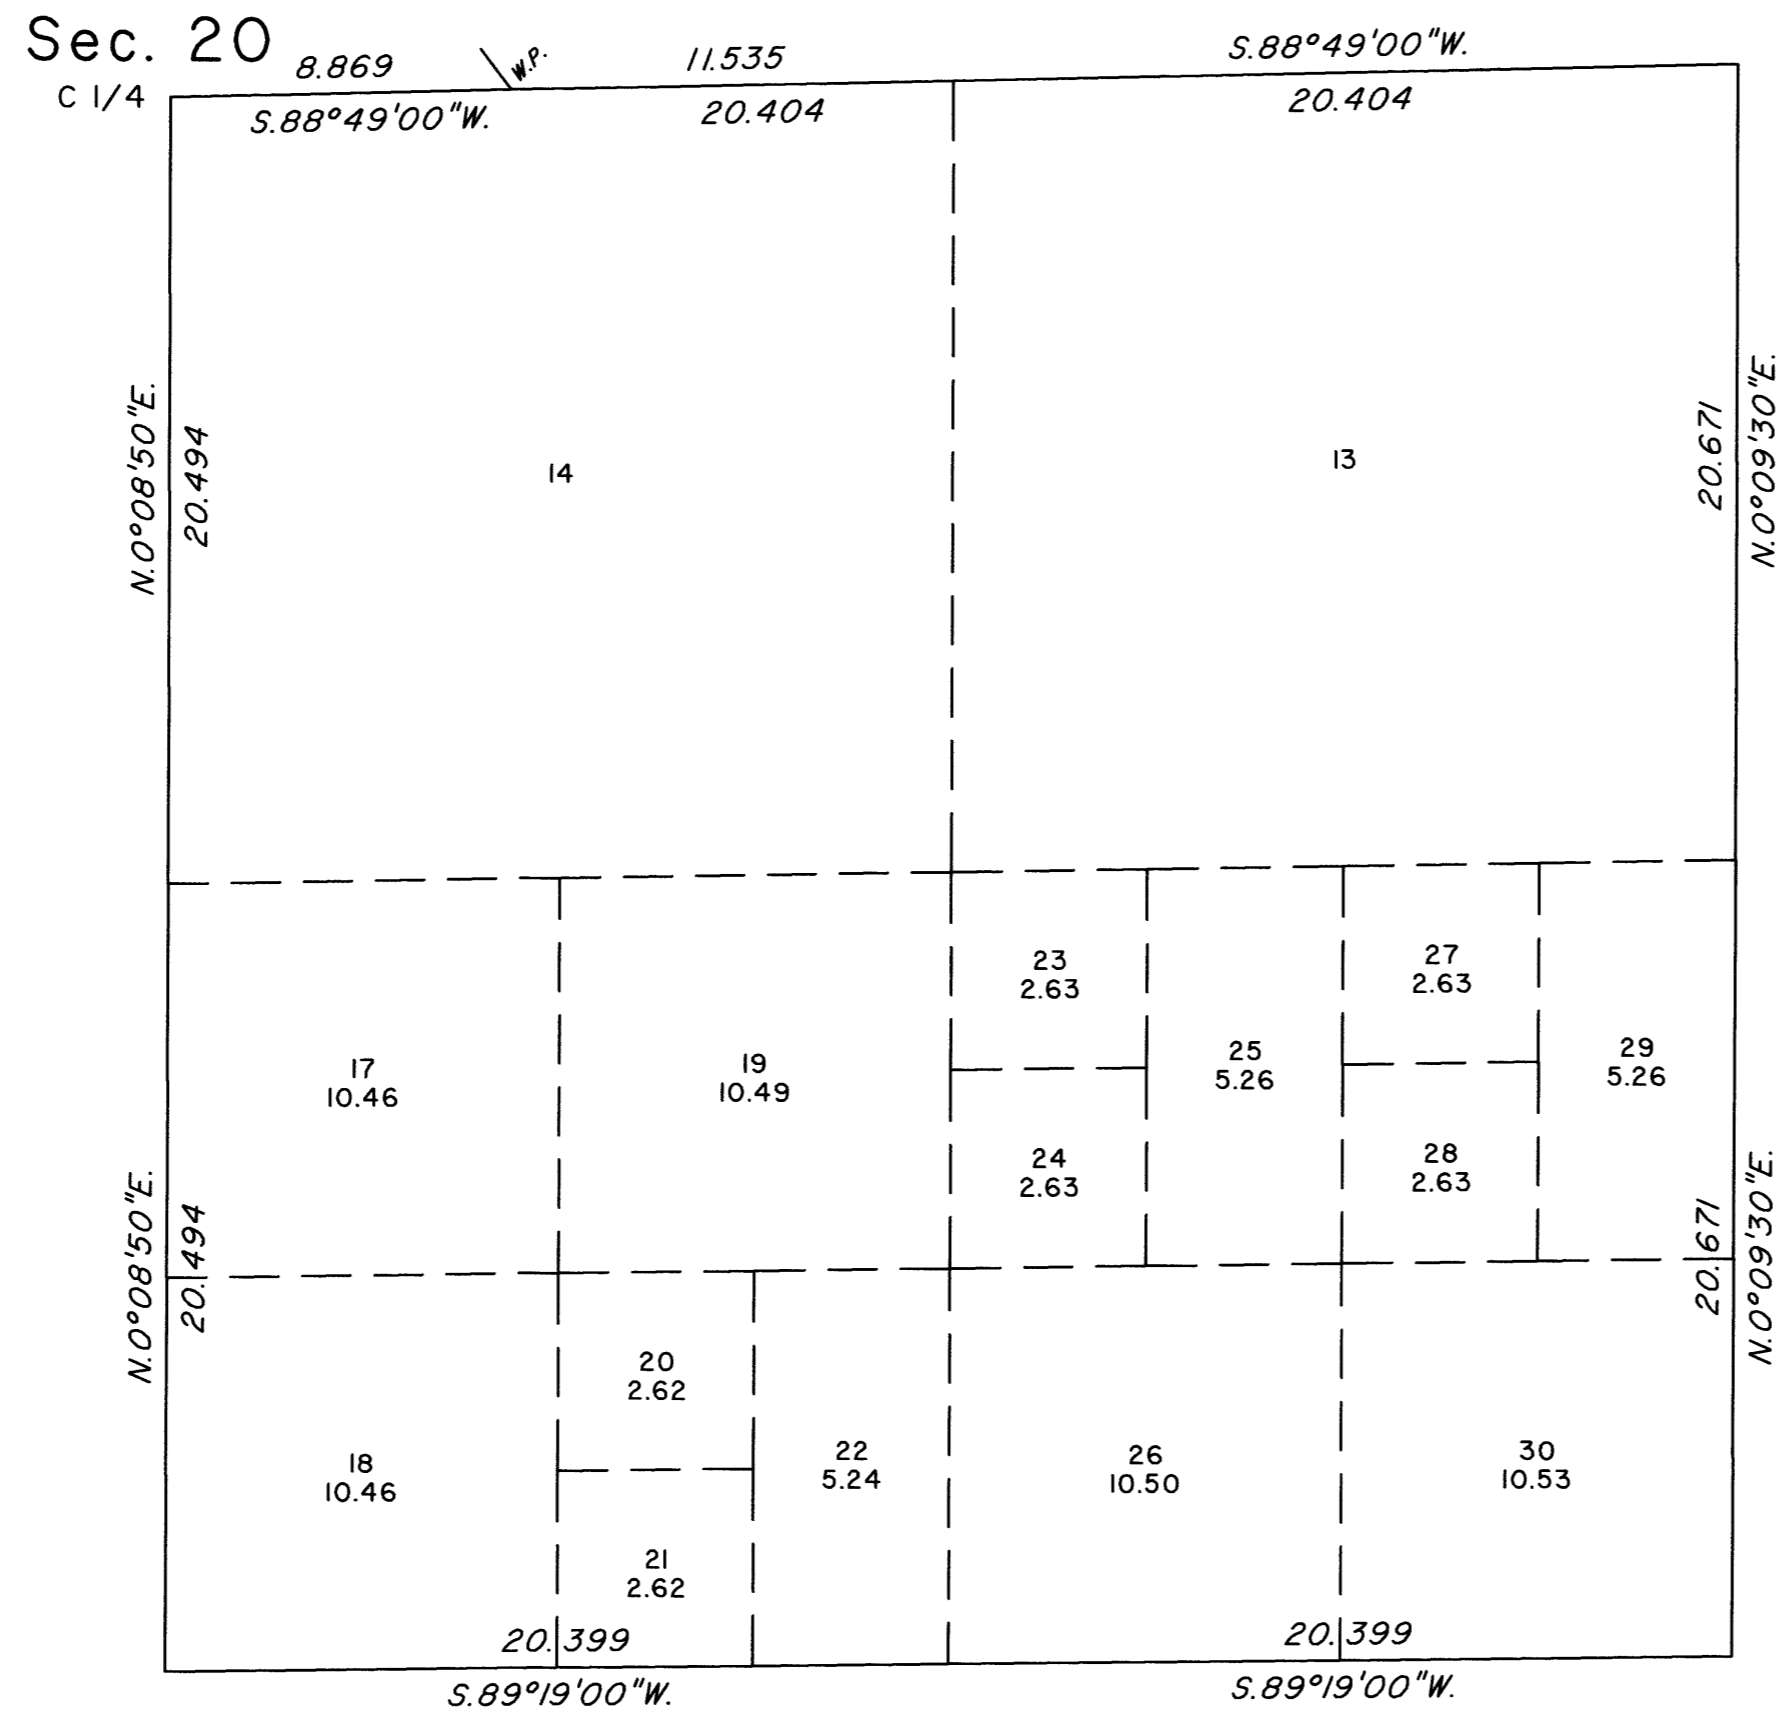

This plat showing subdivision of lots 15 and 16, section 20, Township 19 South, Range 62 East, Mount Diablo Meridian, Nevada is based upon the plat accepted January 25, 2018.

Plat prepared by Brandon K. Grace, Cadastral Surveyor, beginning May 31, 2018 and completed May 31, 2018, pursuant to Special Instructions dated May 30, 2018 and Assignment Instructions dated May 30, 2018, for Group No. 985, Nevada.

Except as indicated hereon, the lotting and areas are as shown on the plat accepted January 25, 2018.

UNITED STATES DEPARTMENT OF THE INTERIOR
BUREAU OF LAND MANAGEMENT

Reno, Nevada June 14, 2018

This plat, showing amended lottings, is based upon the official records, and having been correctly prepared in accordance with the requirements of the law and the regulations of this Bureau, is hereby accepted.

For the Director

Chief Cadastral Surveyor for Nevada

