


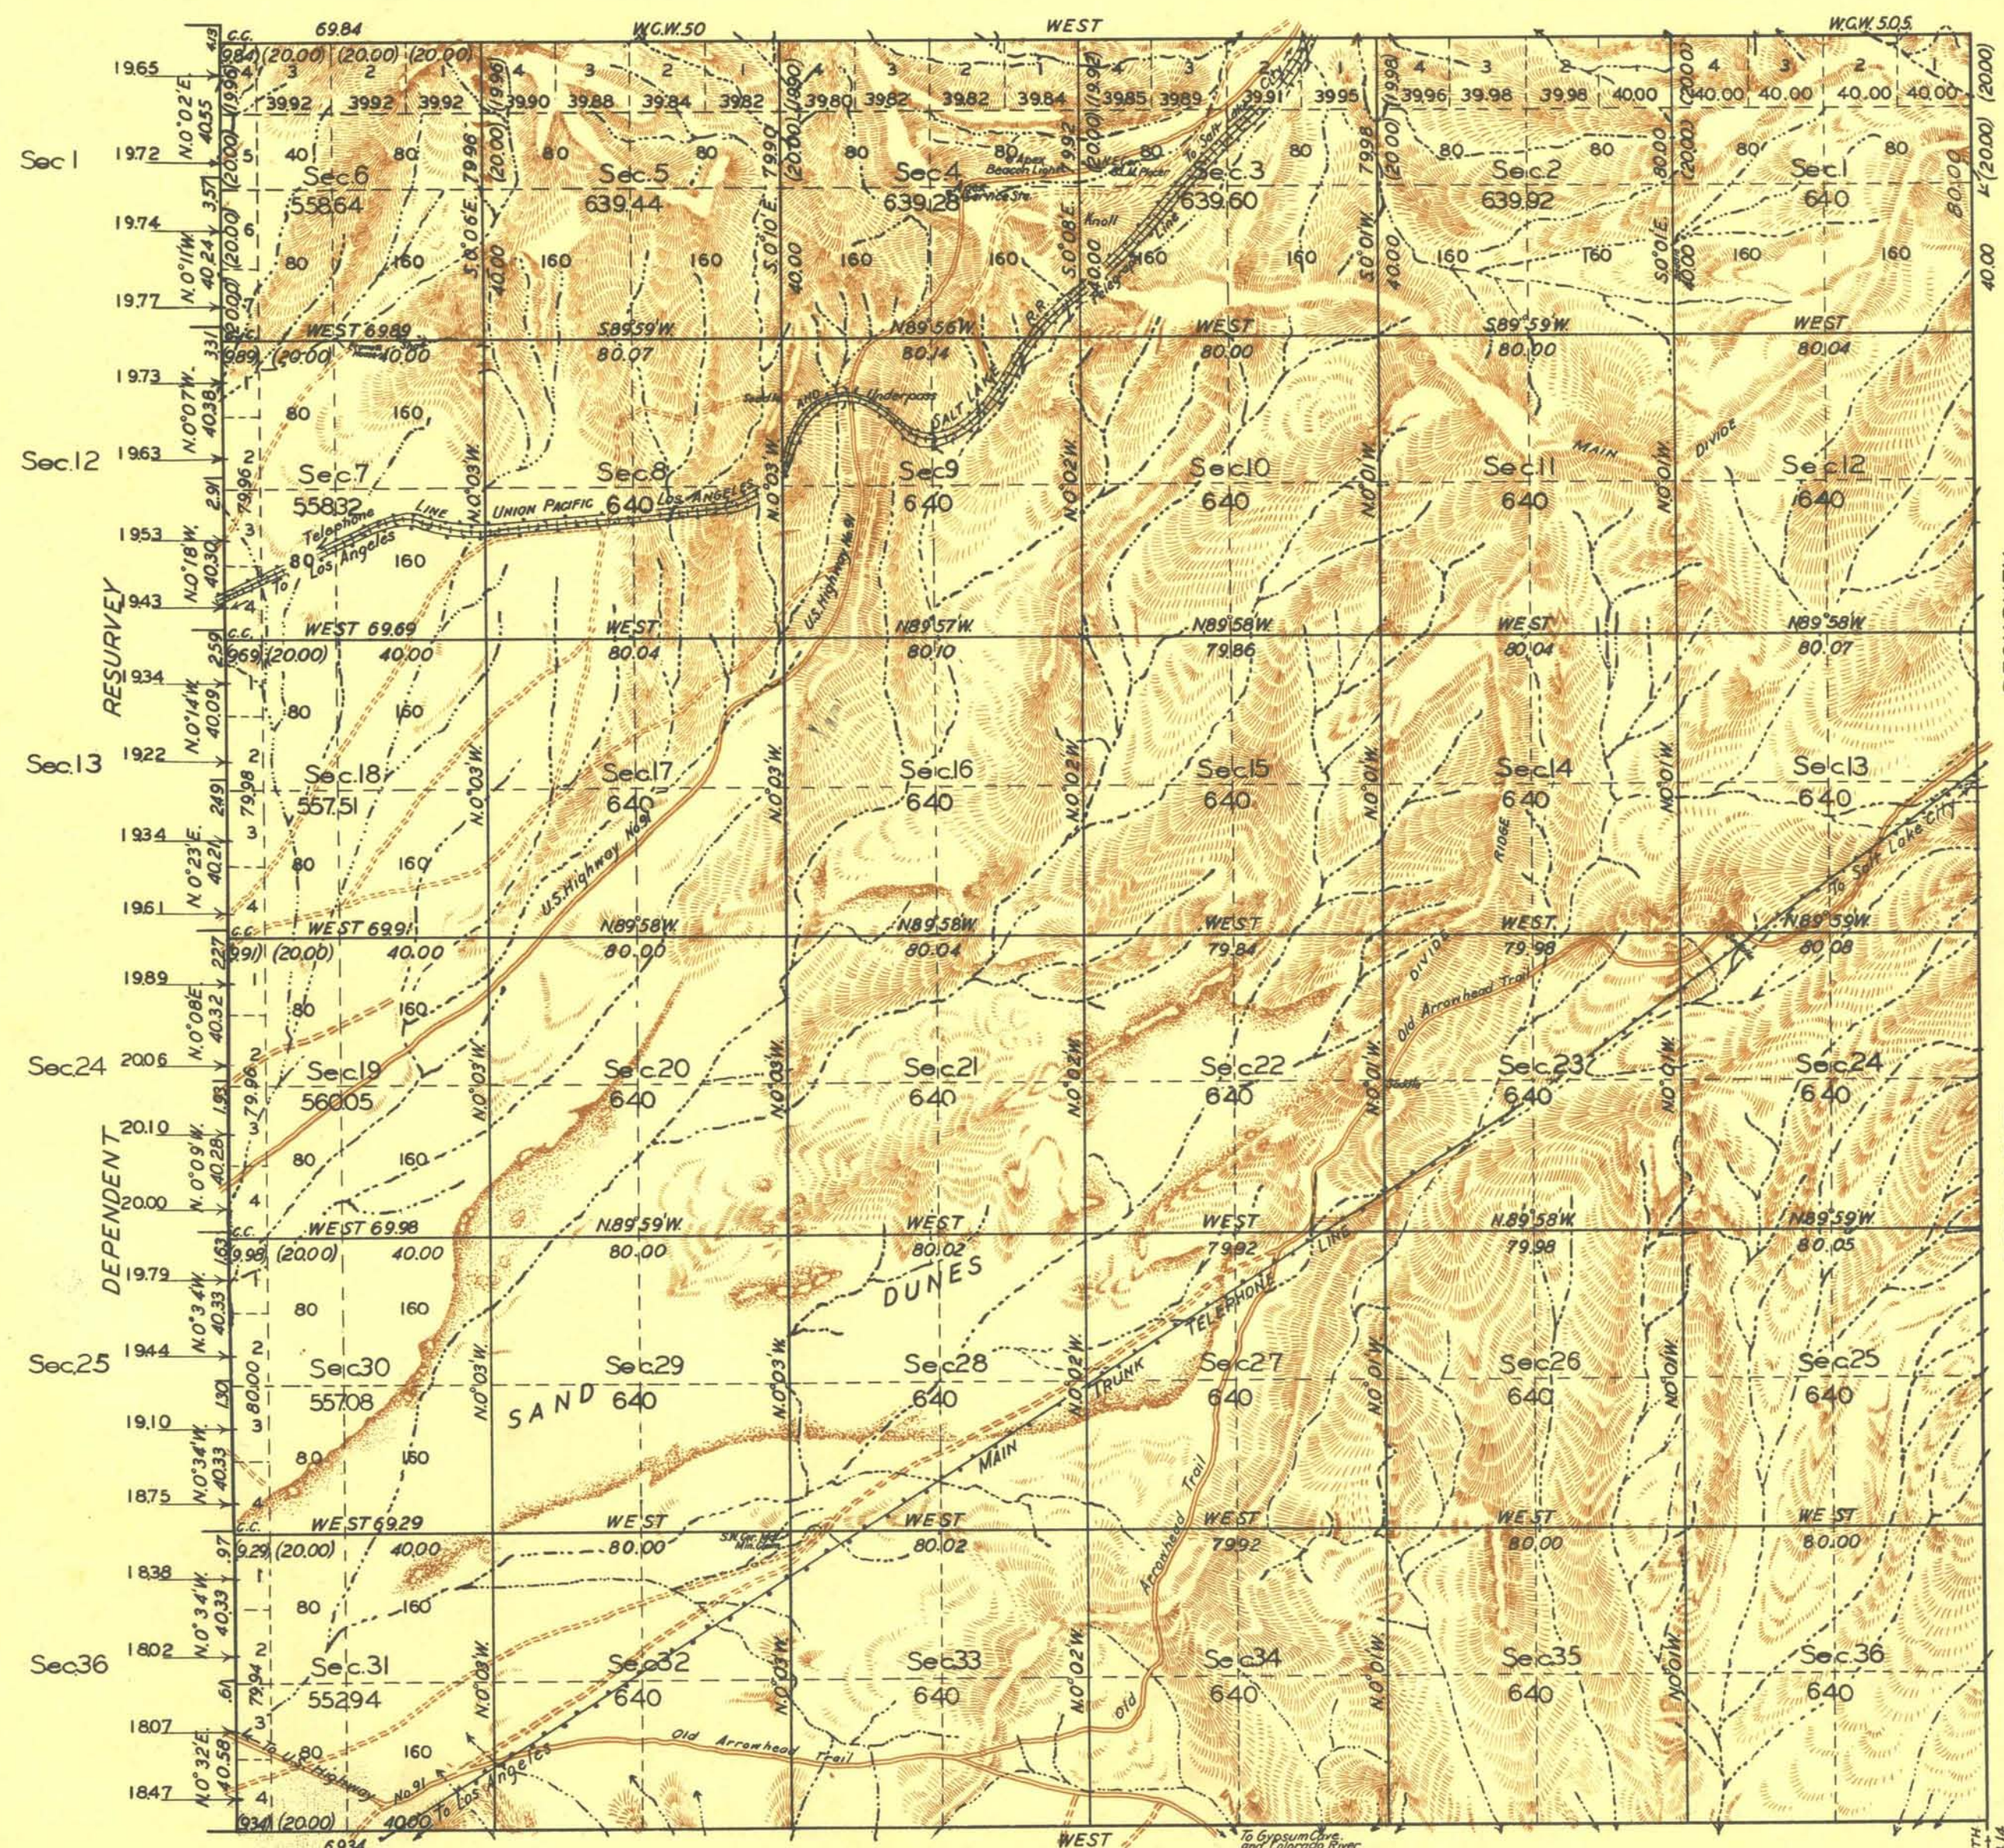

LATITUDE: 36°15'N.
LONGITUDE: 114°54'30"W.

Standard Corner
T208
R63E, R64E
DEPARTMENT OF THE INTERIOR

GENERAL LAND OFFICE
Washington, D.C., July 12, 1935.
The survey represented by this plat
having been correctly executed in accordance
with the requirements of law and the regulations
of this office is hereby accepted.

is hereby accepted.

Antonio L. L...
Assistant Commissioner.

The above plat of Township No. 19 South, Range No. 63 East of the Mount Diablo Meridian, Nevada, is strictly conformable to the field notes of the survey thereof which have been examined and approved.

Wm. H. Johnson
U.S. Supervisor of Surveys.

10 5 0 10 20 40 80
Scale: 40 Chains to an Inch.

Area Surveyed 22542.78 Acres.

LINES DESIGNATED	BY WHOM SURVEYED	GROUP		MILEAGE		WHEN SURVEYED	
		Nº	DATE	MLS.	CHS.	BEGUN	COMPLETED
Exterior, N. S. E. & W.	Carl S. Swanholm	159	Feb. 7, 1930 and Dec. 22, 1932	23	63.11	Nov. 29, 1930.	April 17, 1933.
Subdivisional	" " "	"	Feb. 7, 1930 and Dec. 22, 1932	59	28 73	" " "	" " "