


TOWNSHIP N° 20 NORTH, RANGE N° 19 EAST, OF THE MOUNT DIABLO MERIDIAN, NEVADA.

DEPENDENT RESURVEY
FOURTH STANDARD PARALLEL NORTH

T.21N., R.20E.

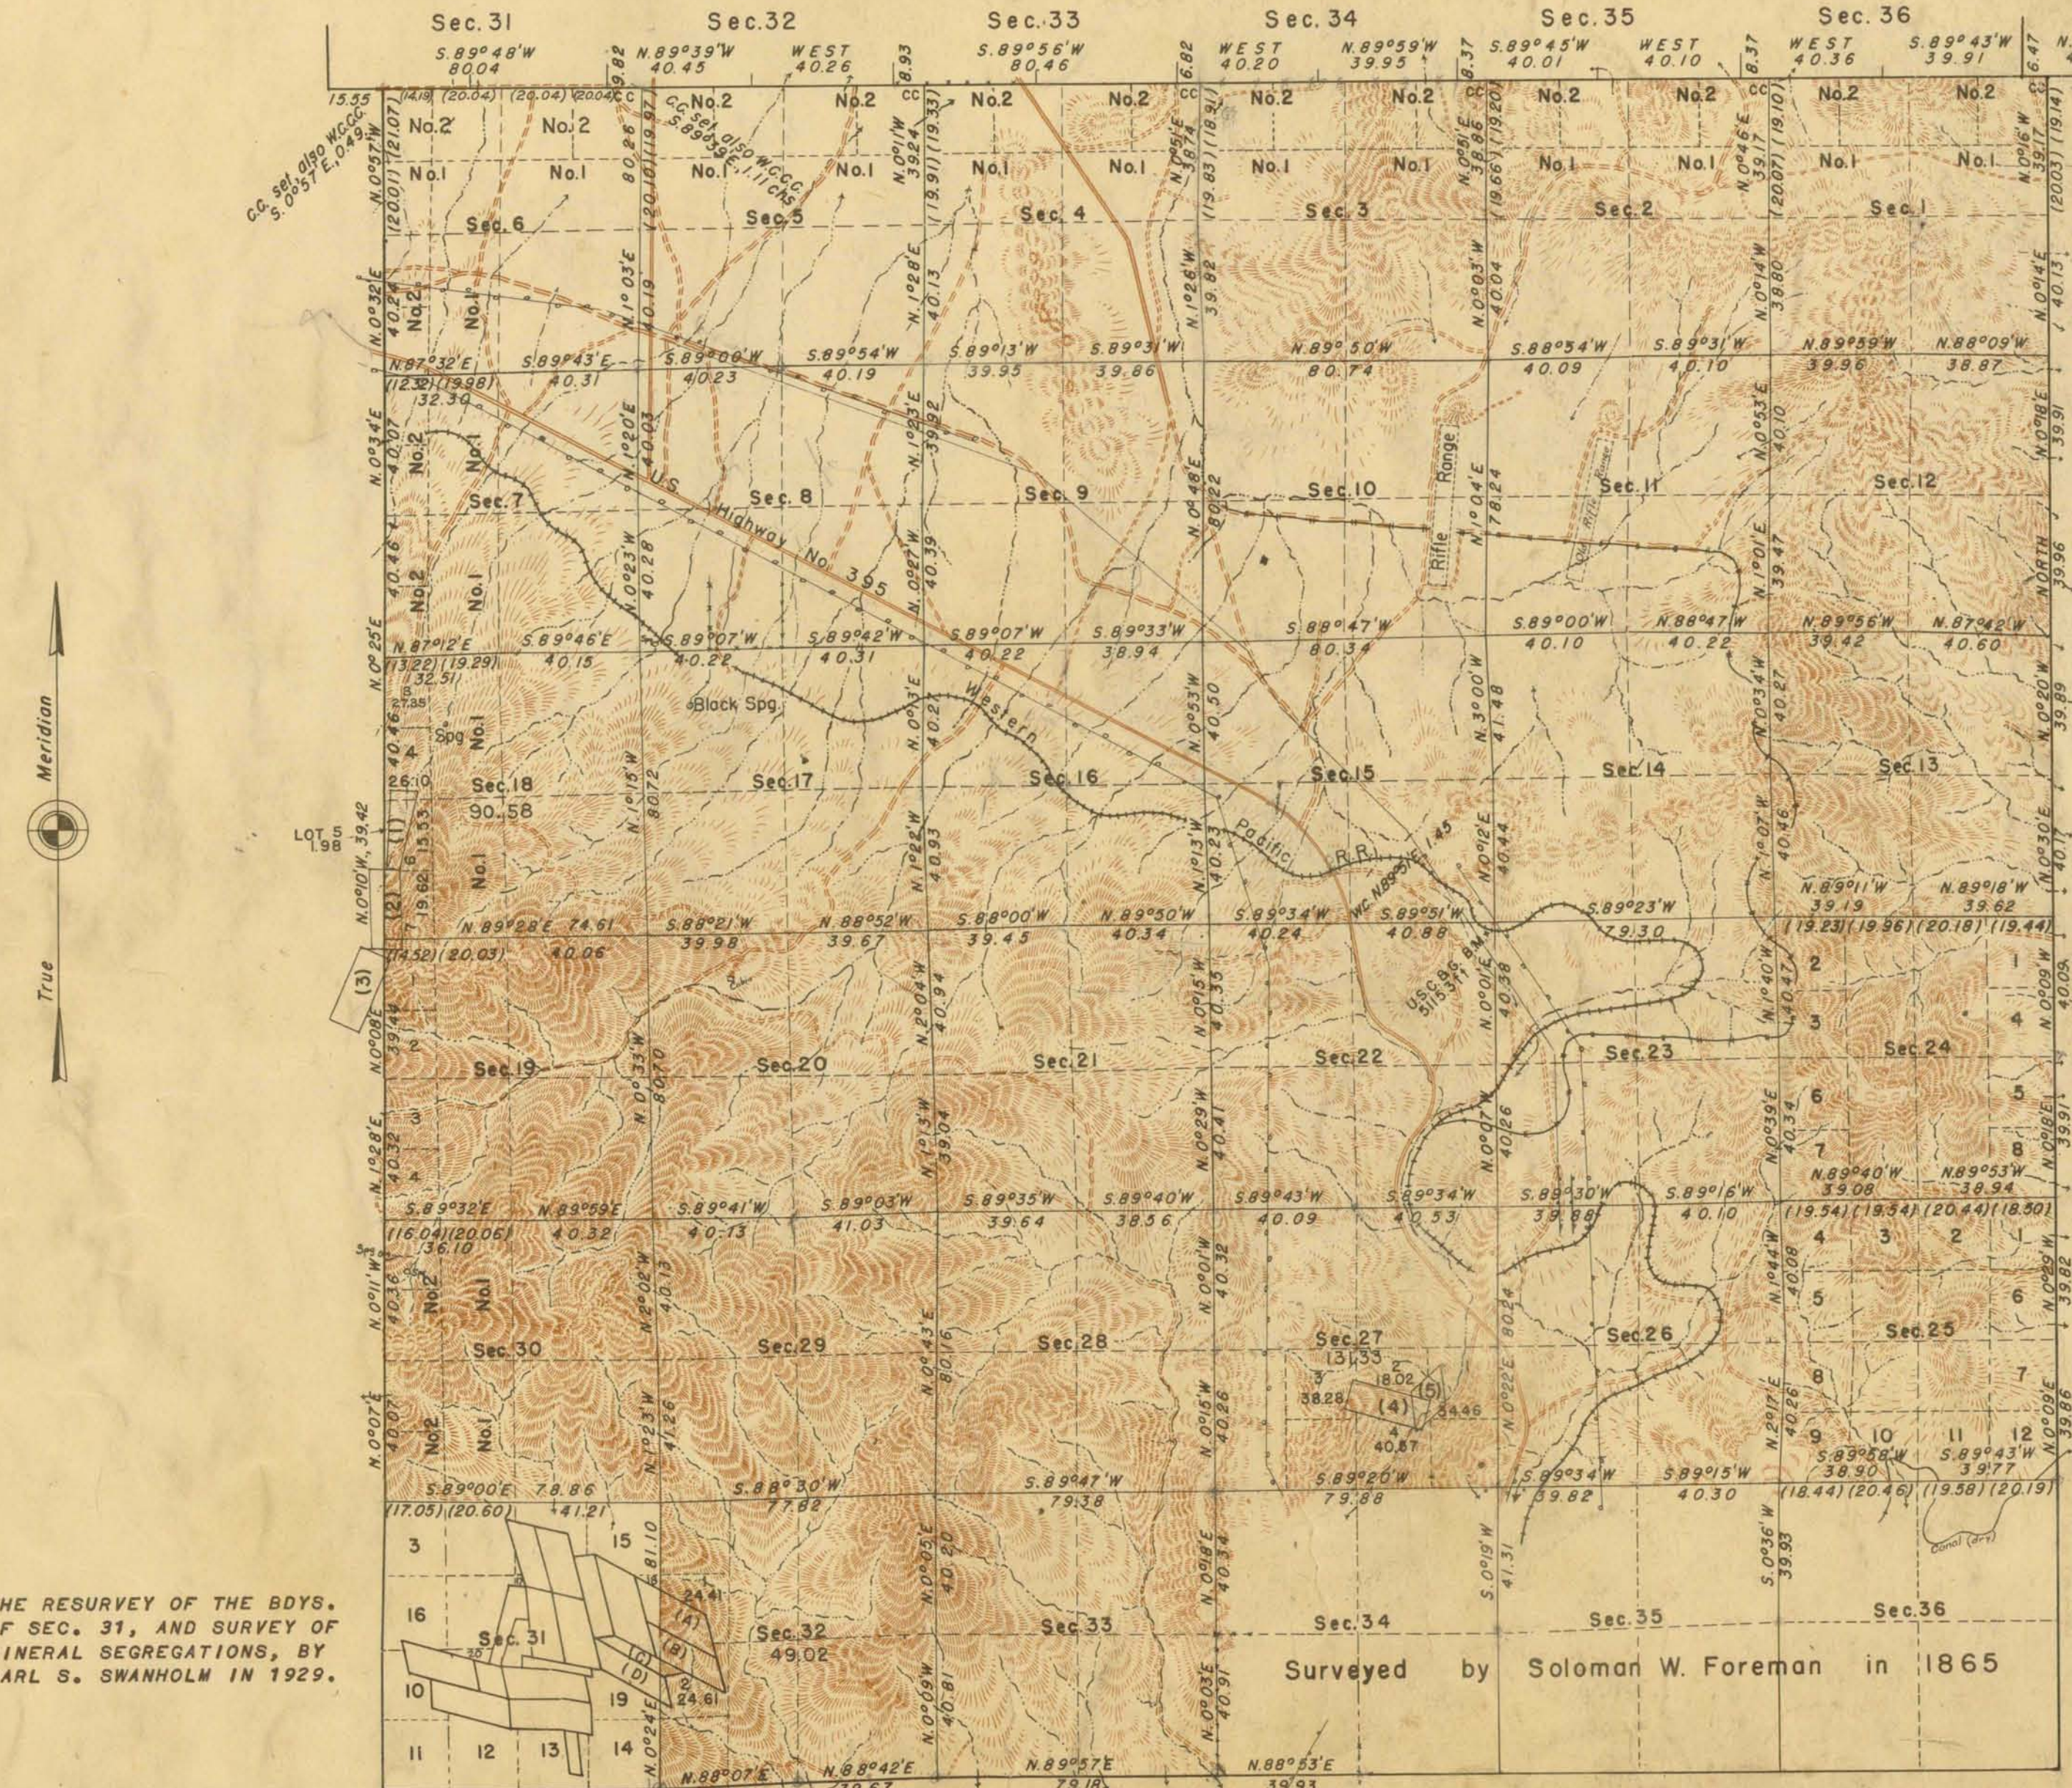

MEMORANDUM

THIS PLAT OF THE RESURVEY OF T. 20 N., R. 19 E., DELINEATES A RETRACEMENT AND REESTABLISHMENT OF THE LINES OF THE ORIGINAL SURVEY AS SHOWN UPON THE PLATS APPROVED OCT. 2, 1865, AND FEB. 19, 1907, IN THEIR TRUE ORIGINAL POSITION ACCORDING TO THE BEST AVAILABLE EVIDENCE OF THE POSITION OF THE ORIGINAL CORNERS; ALL DIFFERENCES BETWEEN THE MEASUREMENTS SHOWN ON THE ORIGINAL PLATS AND THOSE DERIVED IN THE RETRACEMENT HAVE BEEN DISTRIBUTED PROPORTIONALLY BETWEEN ACCEPTED CORNERS IN ACCORDANCE WITH SURVEYING RULES; REFERENCE WILL BE MADE TO THE ORIGINAL PLATS AND SUPPLEMENTAL PLATS DATED DEC. 9, 1903, APRIL 16, 1920, AND FEB. 24, 1931, FOR THE SHOWING OF THE AREAS AND MORE DETAILED DESCRIPTION OF THE VARIOUS SMALLER SUBDIVISIONS, EXCEPT WHERE NEW AREAS ARE SHOWN HEREON.

THIS RESURVEY WAS EXECUTED UNDER AUTHORITY OF THE COMMISSIONER'S LETTER 1842626 "E" DATED MARCH 20, 1941.

LIST OF MINERAL CLAIMS.

- (1) SURVEY NO. 4496 BEN HUR LODGE
- (2) " " " " SUNSET "
- (3) " " " " POE "
- (4) " " " " NONA "
- (5) " " " " ISABELLA "

THE NUMERALS (1) TO (5) APPEARING IN THE MINERAL CLAIMS ON THIS PLAT HAVE REFERENCE ONLY TO THE ABOVE TABULATIONS.

LIST OF MINERAL SEGREGATION CLAIMS

- (A) PINE HILL NO. 7
- (B) PINE HILL NO. 8
- (C) FERDALE FRACTION
- (D) FERDALE

THE LETTERS (A) TO (D) APPEARING IN THE SEGREGATION SURVEYS ON THIS PLAT HAVE REFERENCE ONLY TO THE ABOVE TABULATIONS.

LATITUDE 39°34' N.
LONGITUDE 119°48' W.

AREA OF MINERAL SEGREGATIONS, 81.56 A.
AREA EXCLUSIVE OF MINERAL SEGREGATIONS, 20115.83 "
TOTAL AREA RESURVEYED, 20197.39 "

THE RESURVEY OF THE BOYS OF SEC. 31, AND SURVEY OF MINERAL SEGREGATIONS, BY CARL S. SWANHOLM IN 1929.

Surveyed by Solomon W. Foreman in 1865

10 50 10 20 40 80
Scale: 1 inch equals 40 chains.

Mean Magnetic Declination, 18° 05' E.

LINES DESIGNATED	BY WHOM SURVEYED	GROUP NO.	DATE OF SPECIAL INSTRUCTIONS	WHEN SURVEYED	
				BEGUN	COMPLETED
EXTERIORS:	N.S.E.&W. BOYS.	CARL S. SWANHOLM	312	APRIL 23, 1941	OCT. 4, 1941 OCT. 22, 1942
SUBDIVISIONAL:	"	"	"	"	"

DENVER, COLORADO, AUGUST 2, 1943.
THIS PLAT OF TOWNSHIP NO. 20 NORTH, RANGE NO. 19 EAST, OF THE MOUNT DIABLO MERIDIAN, NEVADA, IS STRICTLY CONFORMABLE TO THE FIELD NOTES OF THE SURVEY THEREOF WHICH HAVE BEEN EXAMINED AND APPROVED.

ACTING ASSISTANT SUPERVISOR OF SURVEYS

UNITED STATES DEPARTMENT OF THE INTERIOR
GENERAL LAND OFFICE

WASHINGTON, D.C., AUGUST 17, 1943.
THE SURVEY REPRESENTED BY THIS PLAT HAVING BEEN CORRECTLY EXECUTED IN ACCORDANCE WITH THE REQUIREMENTS OF LAW AND THE REGULATIONS OF THIS OFFICE, IS HEREBY ACCEPTED.

ACTING ASSISTANT COMMISSIONER

01021