


ORIGINAL

OFFICIALLY FILED
NEVADA STATE OFFICE
at 10:00 AM on November 20, 2000

TOWNSHIP 20 NORTH, RANGE 20 EAST, OF THE MOUNT DIABLO MERIDIAN, NEVADA
SUPPLEMENTAL PLAT OF S 1/2 SECTION 14

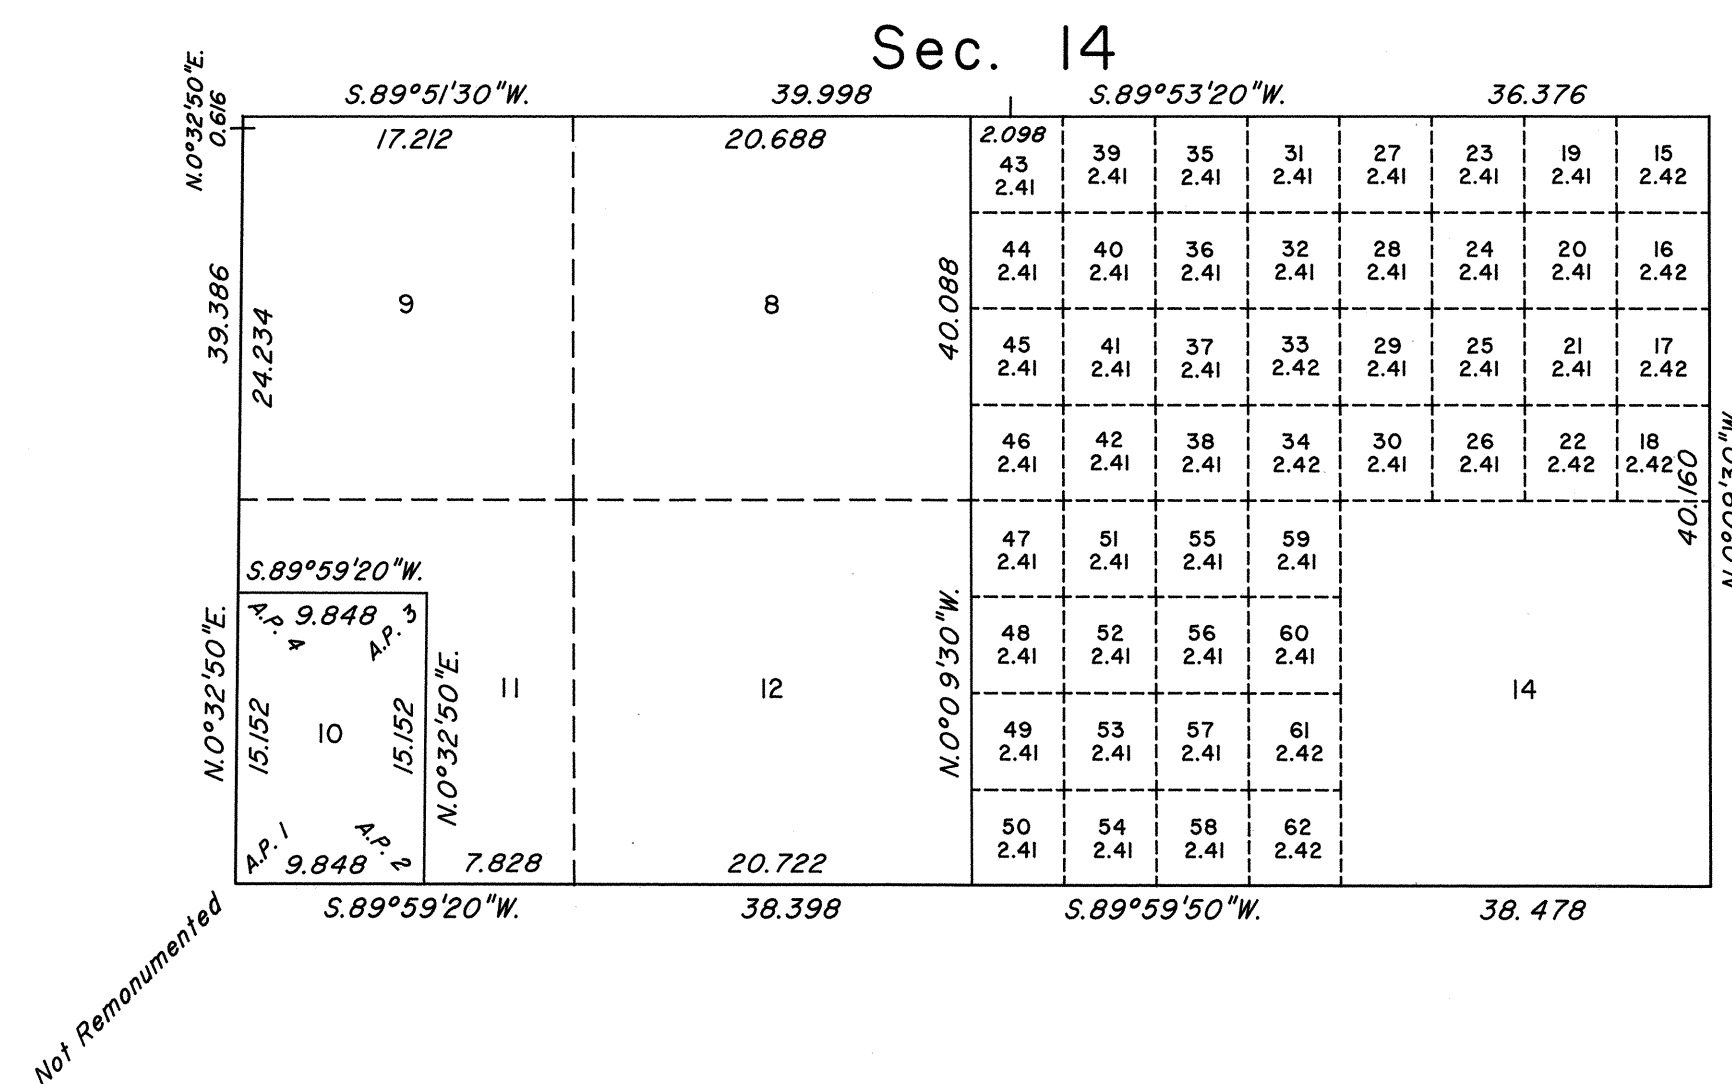

This plat, showing a subdivision of lots 6, 7 and 13, sec. 14, T.20N., R.20E., Mount Diablo Meridian, Nevada, is based upon the plats approved June 30, 1872, February 19, 1907 and May 25, 1908, and the plat accepted March 17, 2000.

UNITED STATES DEPARTMENT OF THE INTERIOR
BUREAU OF LAND MANAGEMENT


Reno, Nevada November 17, 2000

This plat, showing amended lottings, is based upon the official records, and having been correctly prepared in accordance with the regulations of this Bureau, is hereby accepted.

For the Director

Mary J. M. Hantel

Acting Chief Cadastral Surveyor, Nevada

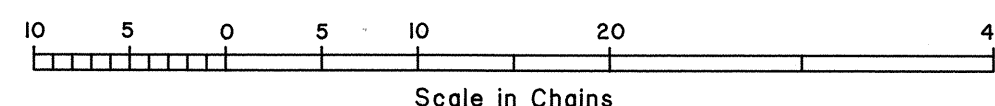

CU

T.20N., R.20E., M.D.M.